

DO NOT SCALE FROM THIS DRAWING

The content of this drawing is subject to the provisions of the Copyright Act 1956.
Work to figured dimensions only. Site dimensions are to be checked before work is started.
Any discrepancy whatsoever between any information contained on this drawing and any
other document or drawing must be drawn to the attention of the Architect by the contractor
before the work is executed.
IF IN DOUBT ASK IMMEDIATELY.




FRONT ELEVATION FACING LIVERPOOL ROAD





REAR ELEVATION




SIDE ELEVATION FACING NORTH

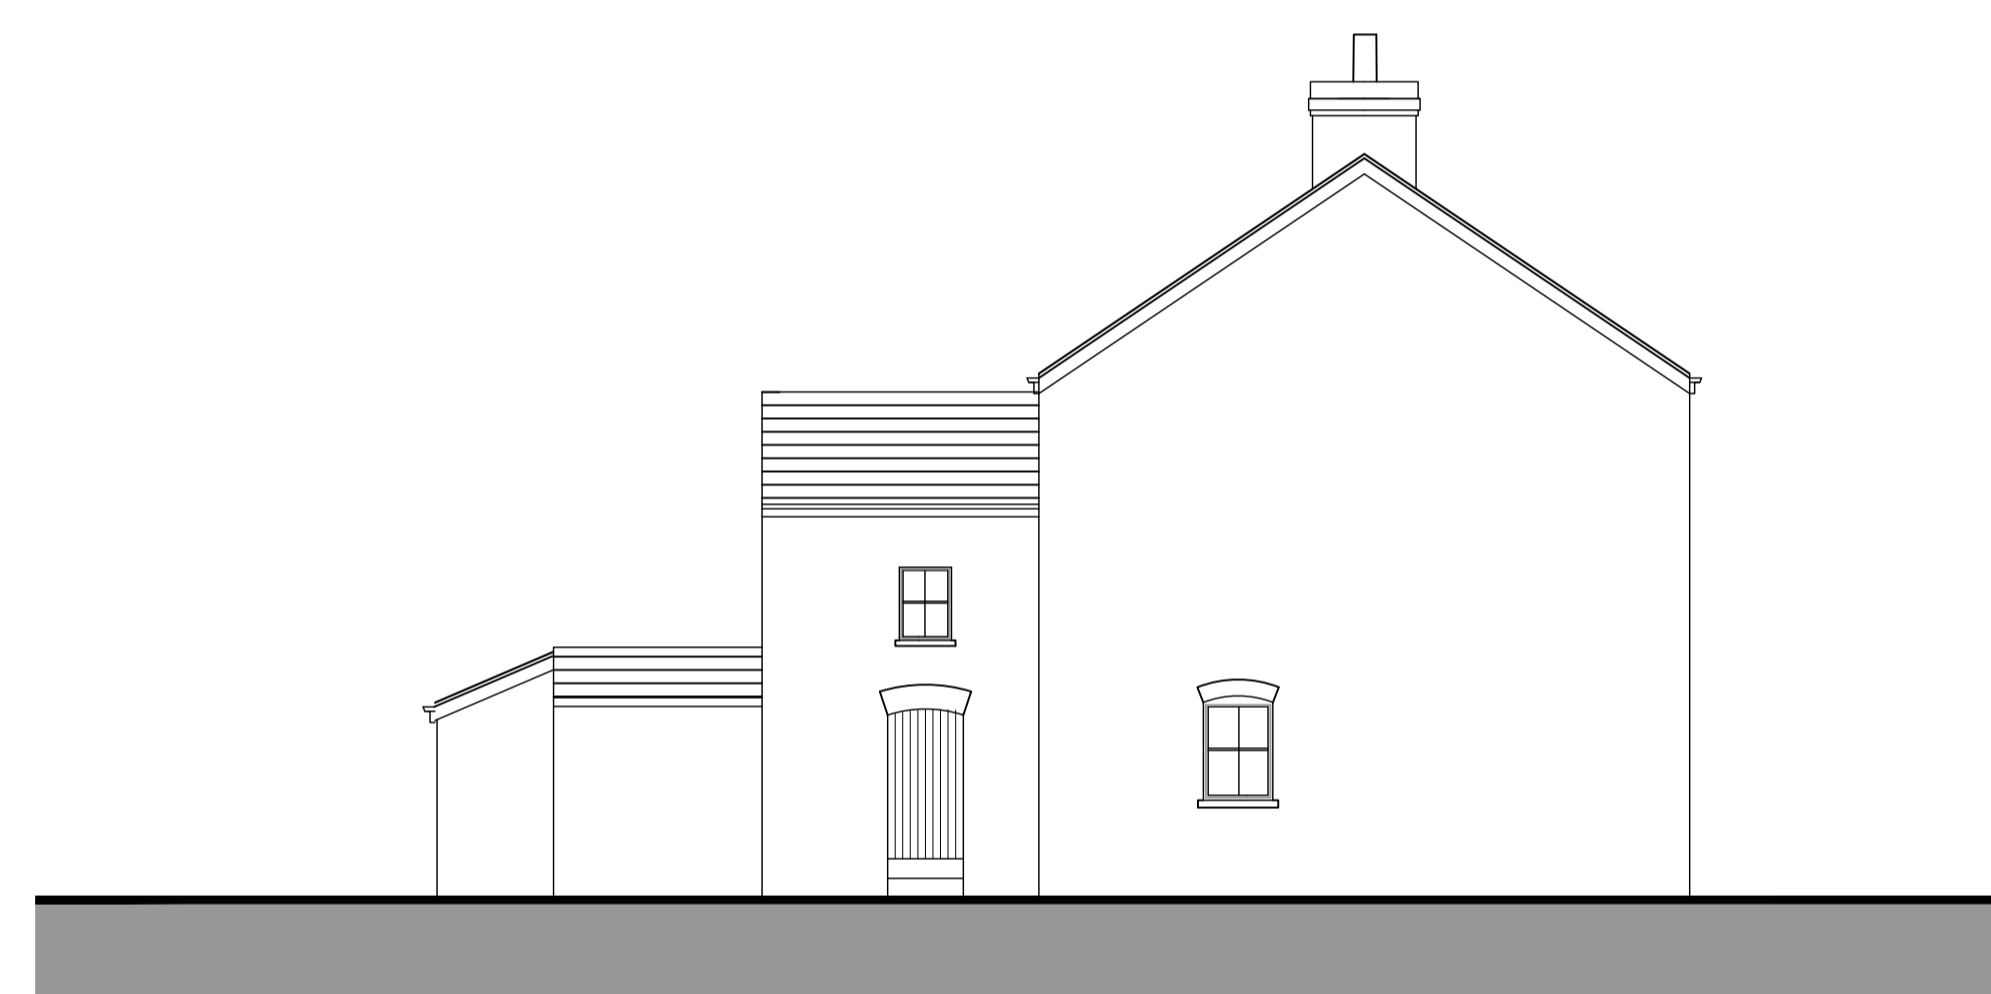

SIDE ELEVATION FACING SOUTH

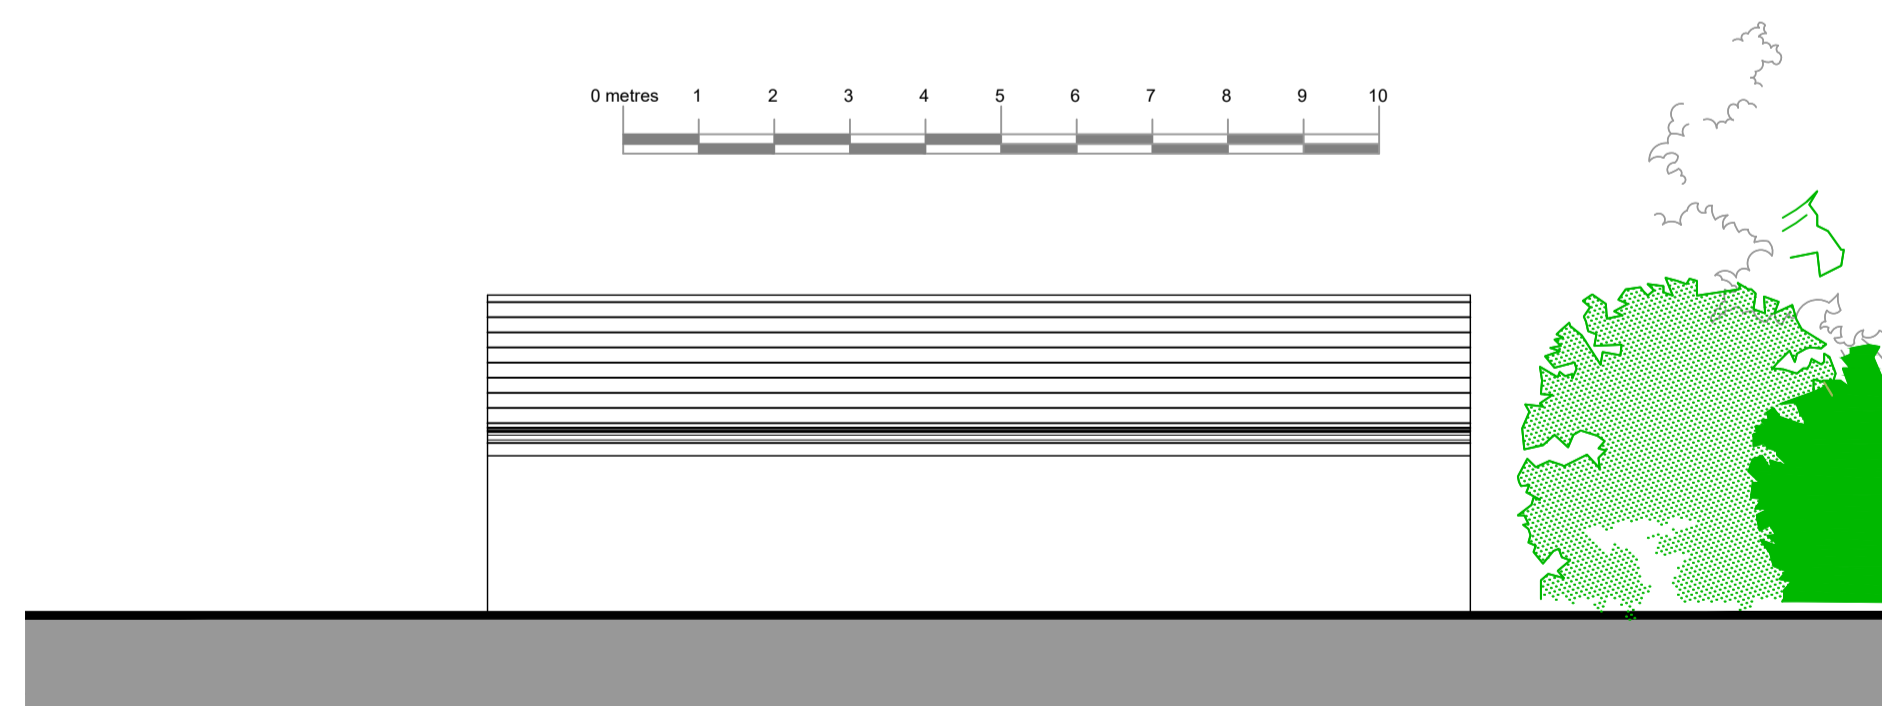 

WORKSHOP SIDE ELEVATION FACING NORTH

 

WORKSHOP SIDE ELEVATION FACING SOUTH

EXTANT HOUSE AND WORKSHOP

rev date description

willacy horsewood architects

client
MRS. KATHRYN BIRCHALL

job
PROPOSED DEVELOPMENT OF
No 30, LIVERPOOL ROAD, FORMBY, MERSEYSIDE

title
EXTANT HOUSE AND WORKSHOP

scale	date	job no.	drawing no.	rev
1:100	12 JAN'21	MSW 090	EX001	

Penmon House, 76, Hoole Road, Hoole, Chester CH2 3NL
www.willacyhorsewood.co.uk
Tel: 07973322953 Or 01244 853 891 E-Mail: mark@willacyhorsewood.co.uk