

DO NOT SCALE FROM THIS DRAWING


The content of this drawing is subject to the provision of the Copyright Act 1956.
Work to fixed dimensions only. Site dimensions are to be checked before work is started.
Any discrepancy whatsoever between any information contained on this drawing and any
other document or drawing must be drawn to the attention of the Architect by the contractor
before the work is executed.
IF IN DOUBT ASK IMMEDIATELY.




FRONT ELEVATION FACING LIVERPOOL ROAD




REAR ELEVATION

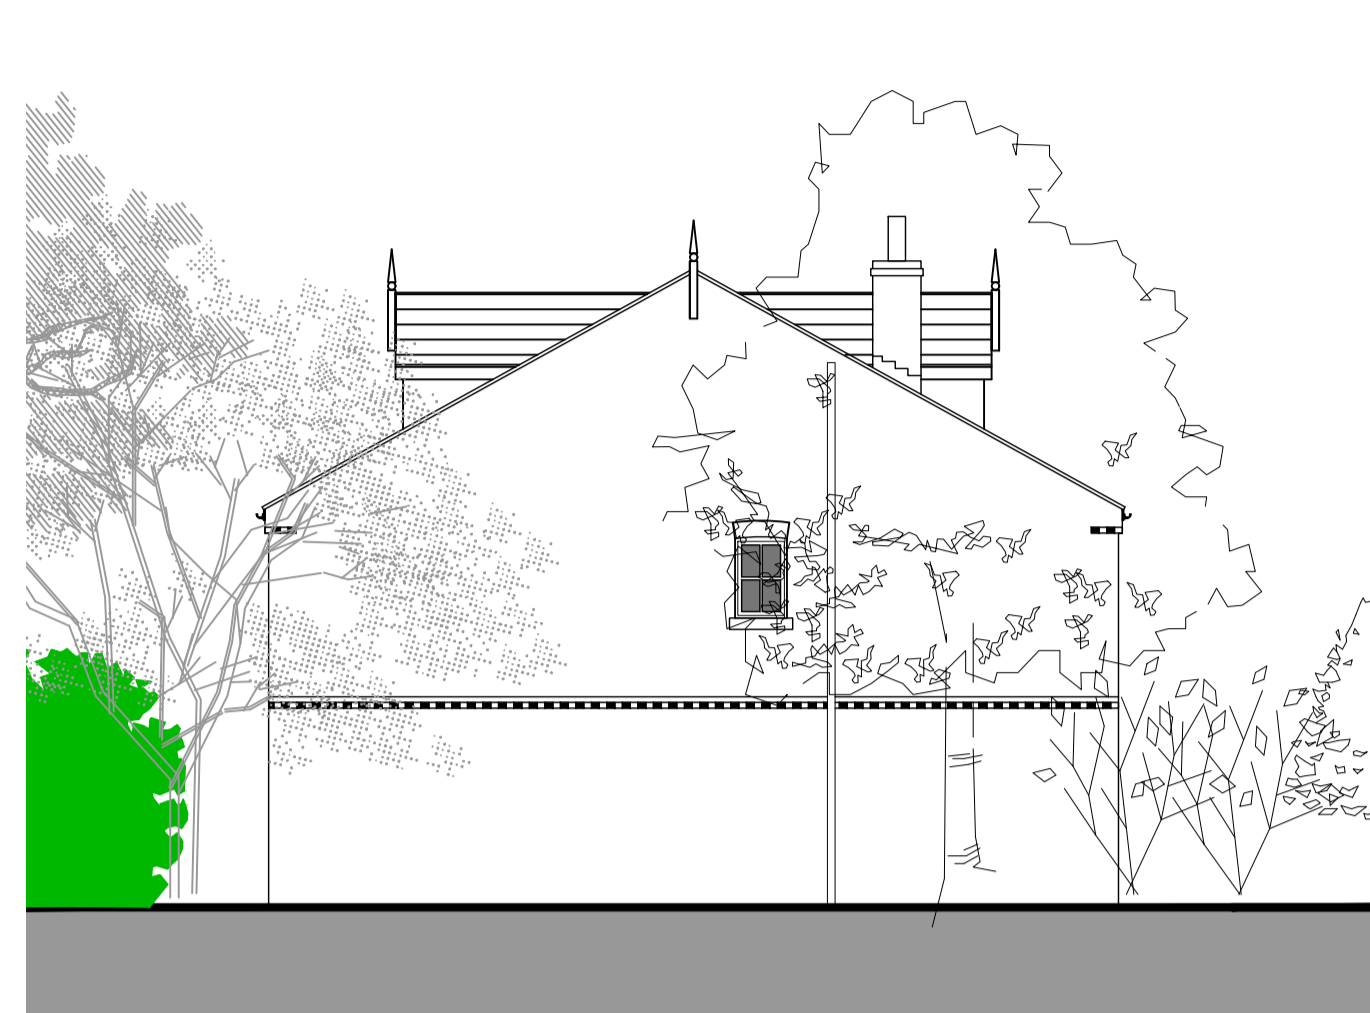


SIDE ELEVATION

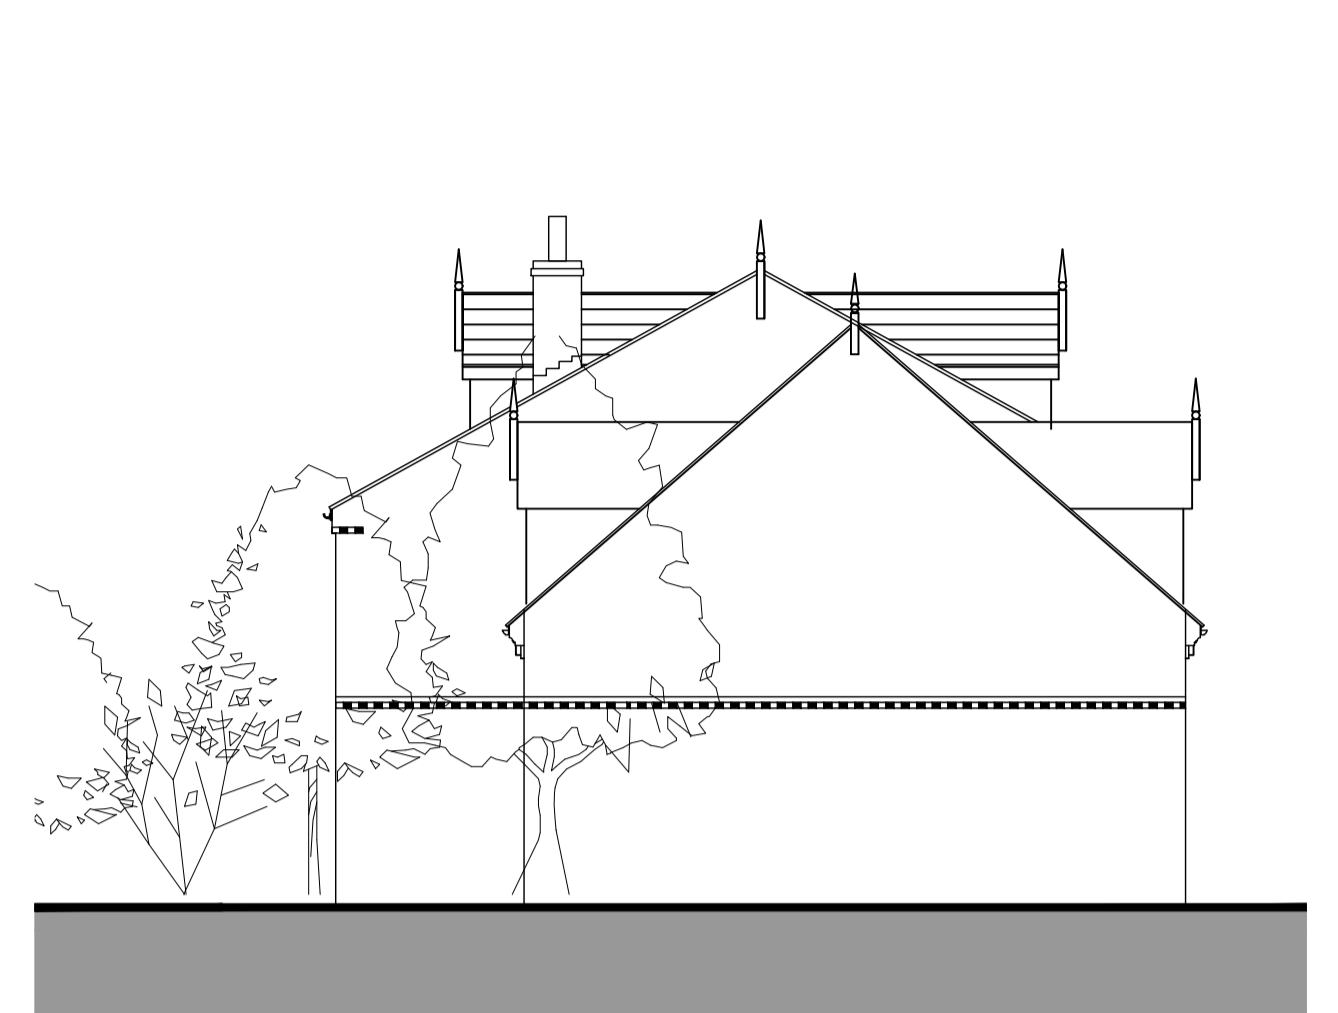


SIDE ELEVATION

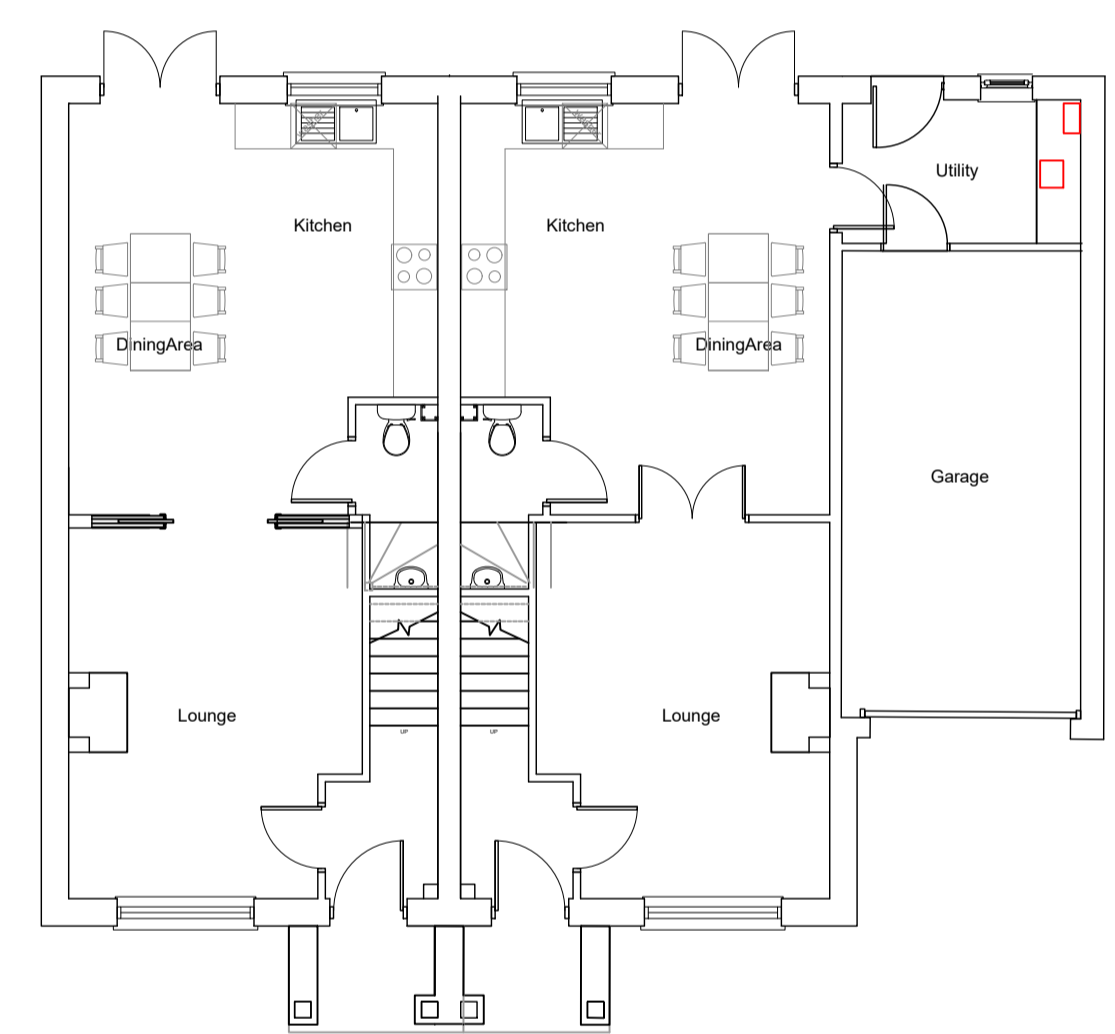


GROUND FLOOR PLAN

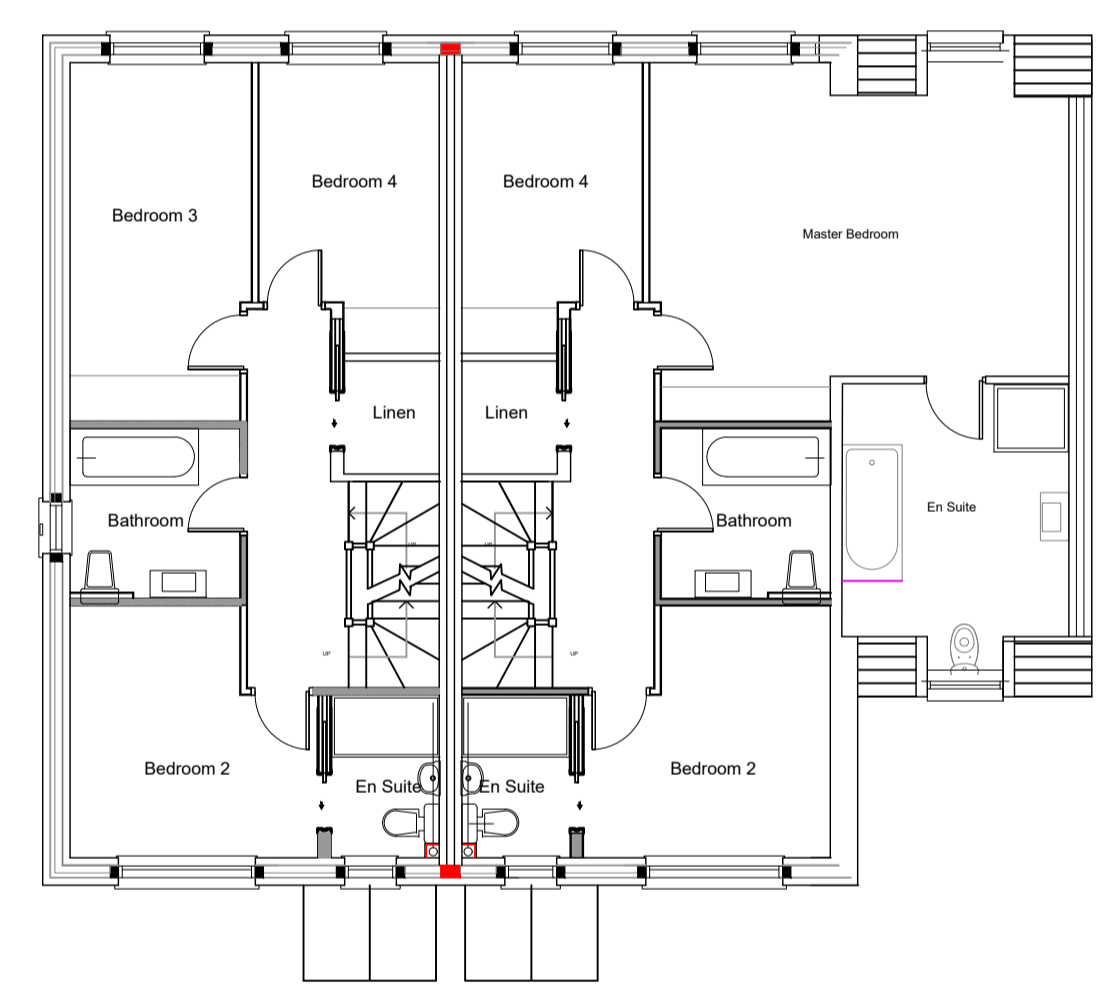


FIRST FLOOR PLAN

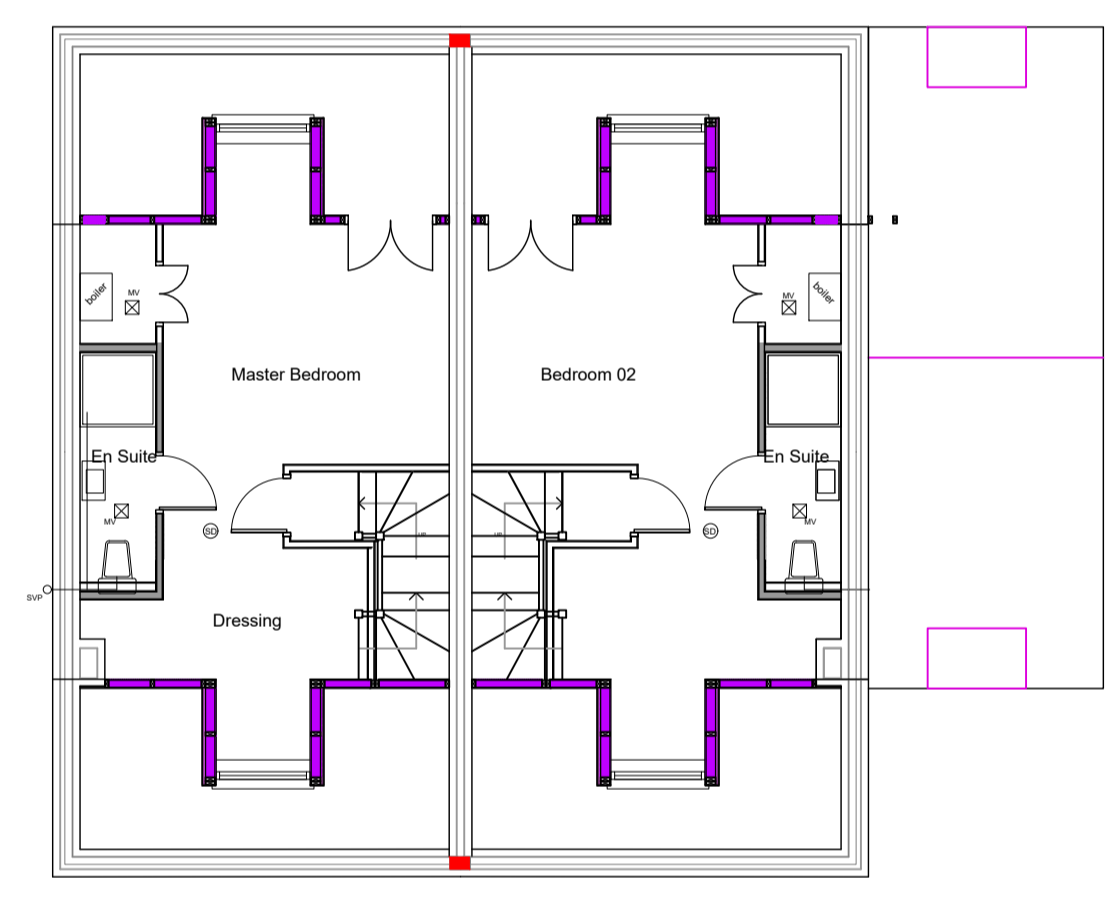

SECOND FLOOR PLAN

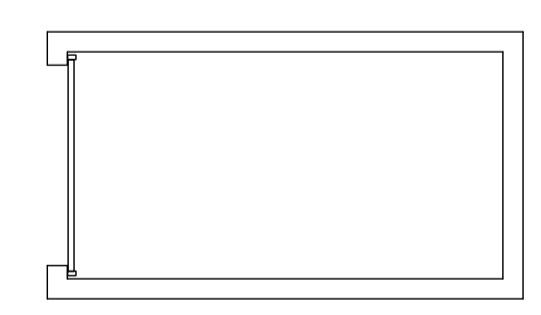

GARAGE FLOOR PLAN

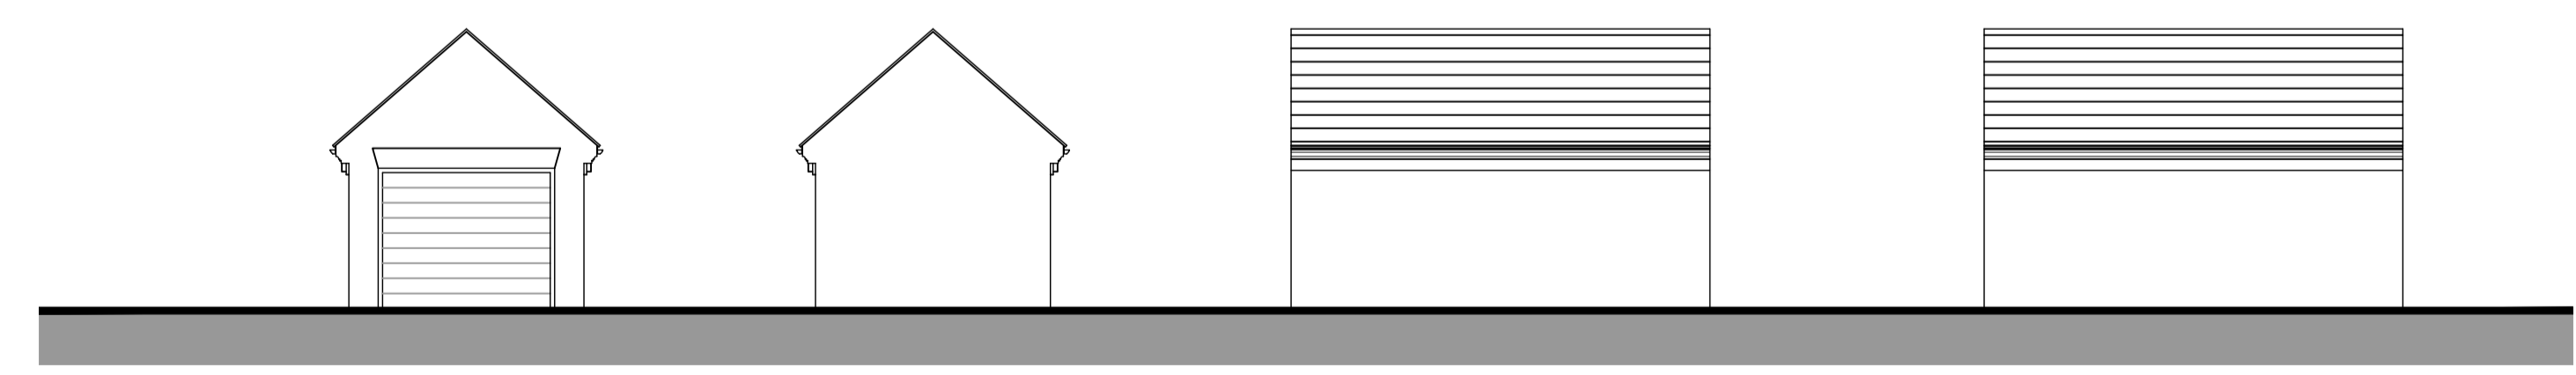


FRONT ELEVATION

REAR ELEVATION

SIDE ELEVATION

SIDE ELEVATION

 

rev	date	description

willacy horsewood architects

client
MRS. KATHRYN BIRCHALL

job
**PROPOSED DEVELOPMENT OF
No 30, LIVERPOOL ROAD, FORMBY, MERSEYSIDE**

title
PLOTS 01 & 02 HOUSE TYPES

scale	date	job no.	drawing no.	rev
1:100	12 JAN'21	MSW 090	PR01	

Penmon House, 76, Hoole Road, Hoole, Chester CH2 3NL
www.willacyhorsewood.co.uk
Tel: 07973322953 or 01244 853 891 E-Mail: mark@willacyhorsewood.co.uk

DETACHED GARAGE TO PLOT 01

PLOTS 01 & 02 HOUSE TYPES