




GROUND FLOOR
DEMOLITION

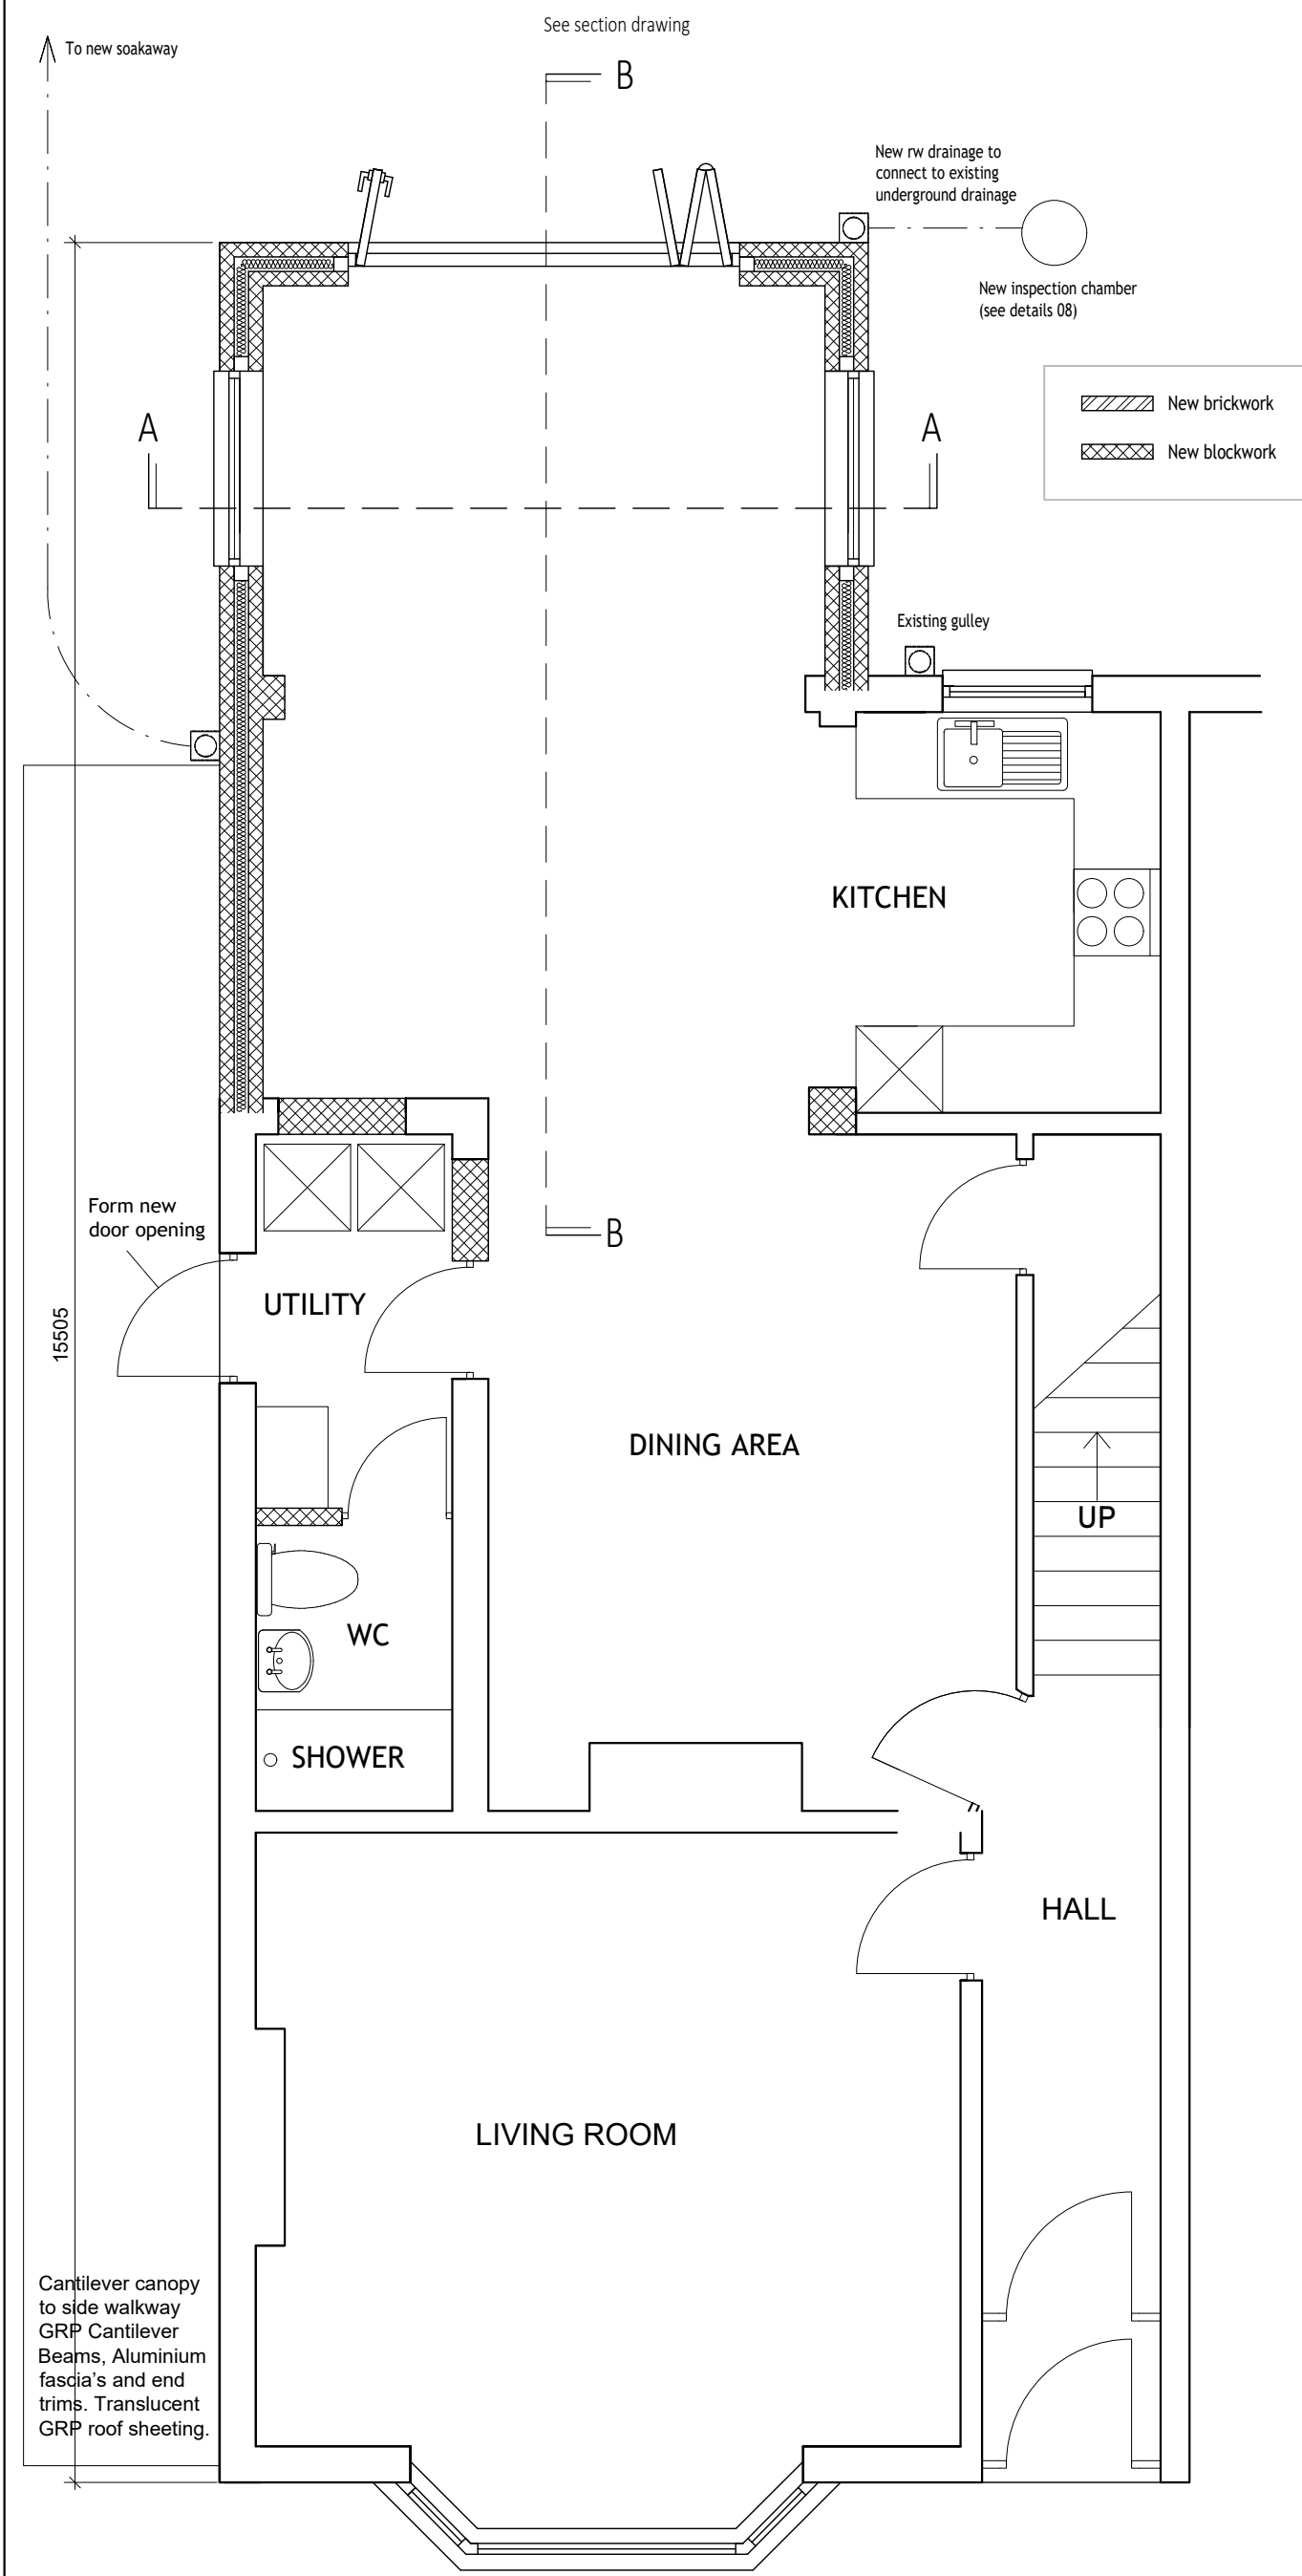


GROUND FLOOR
AS PROPOSED

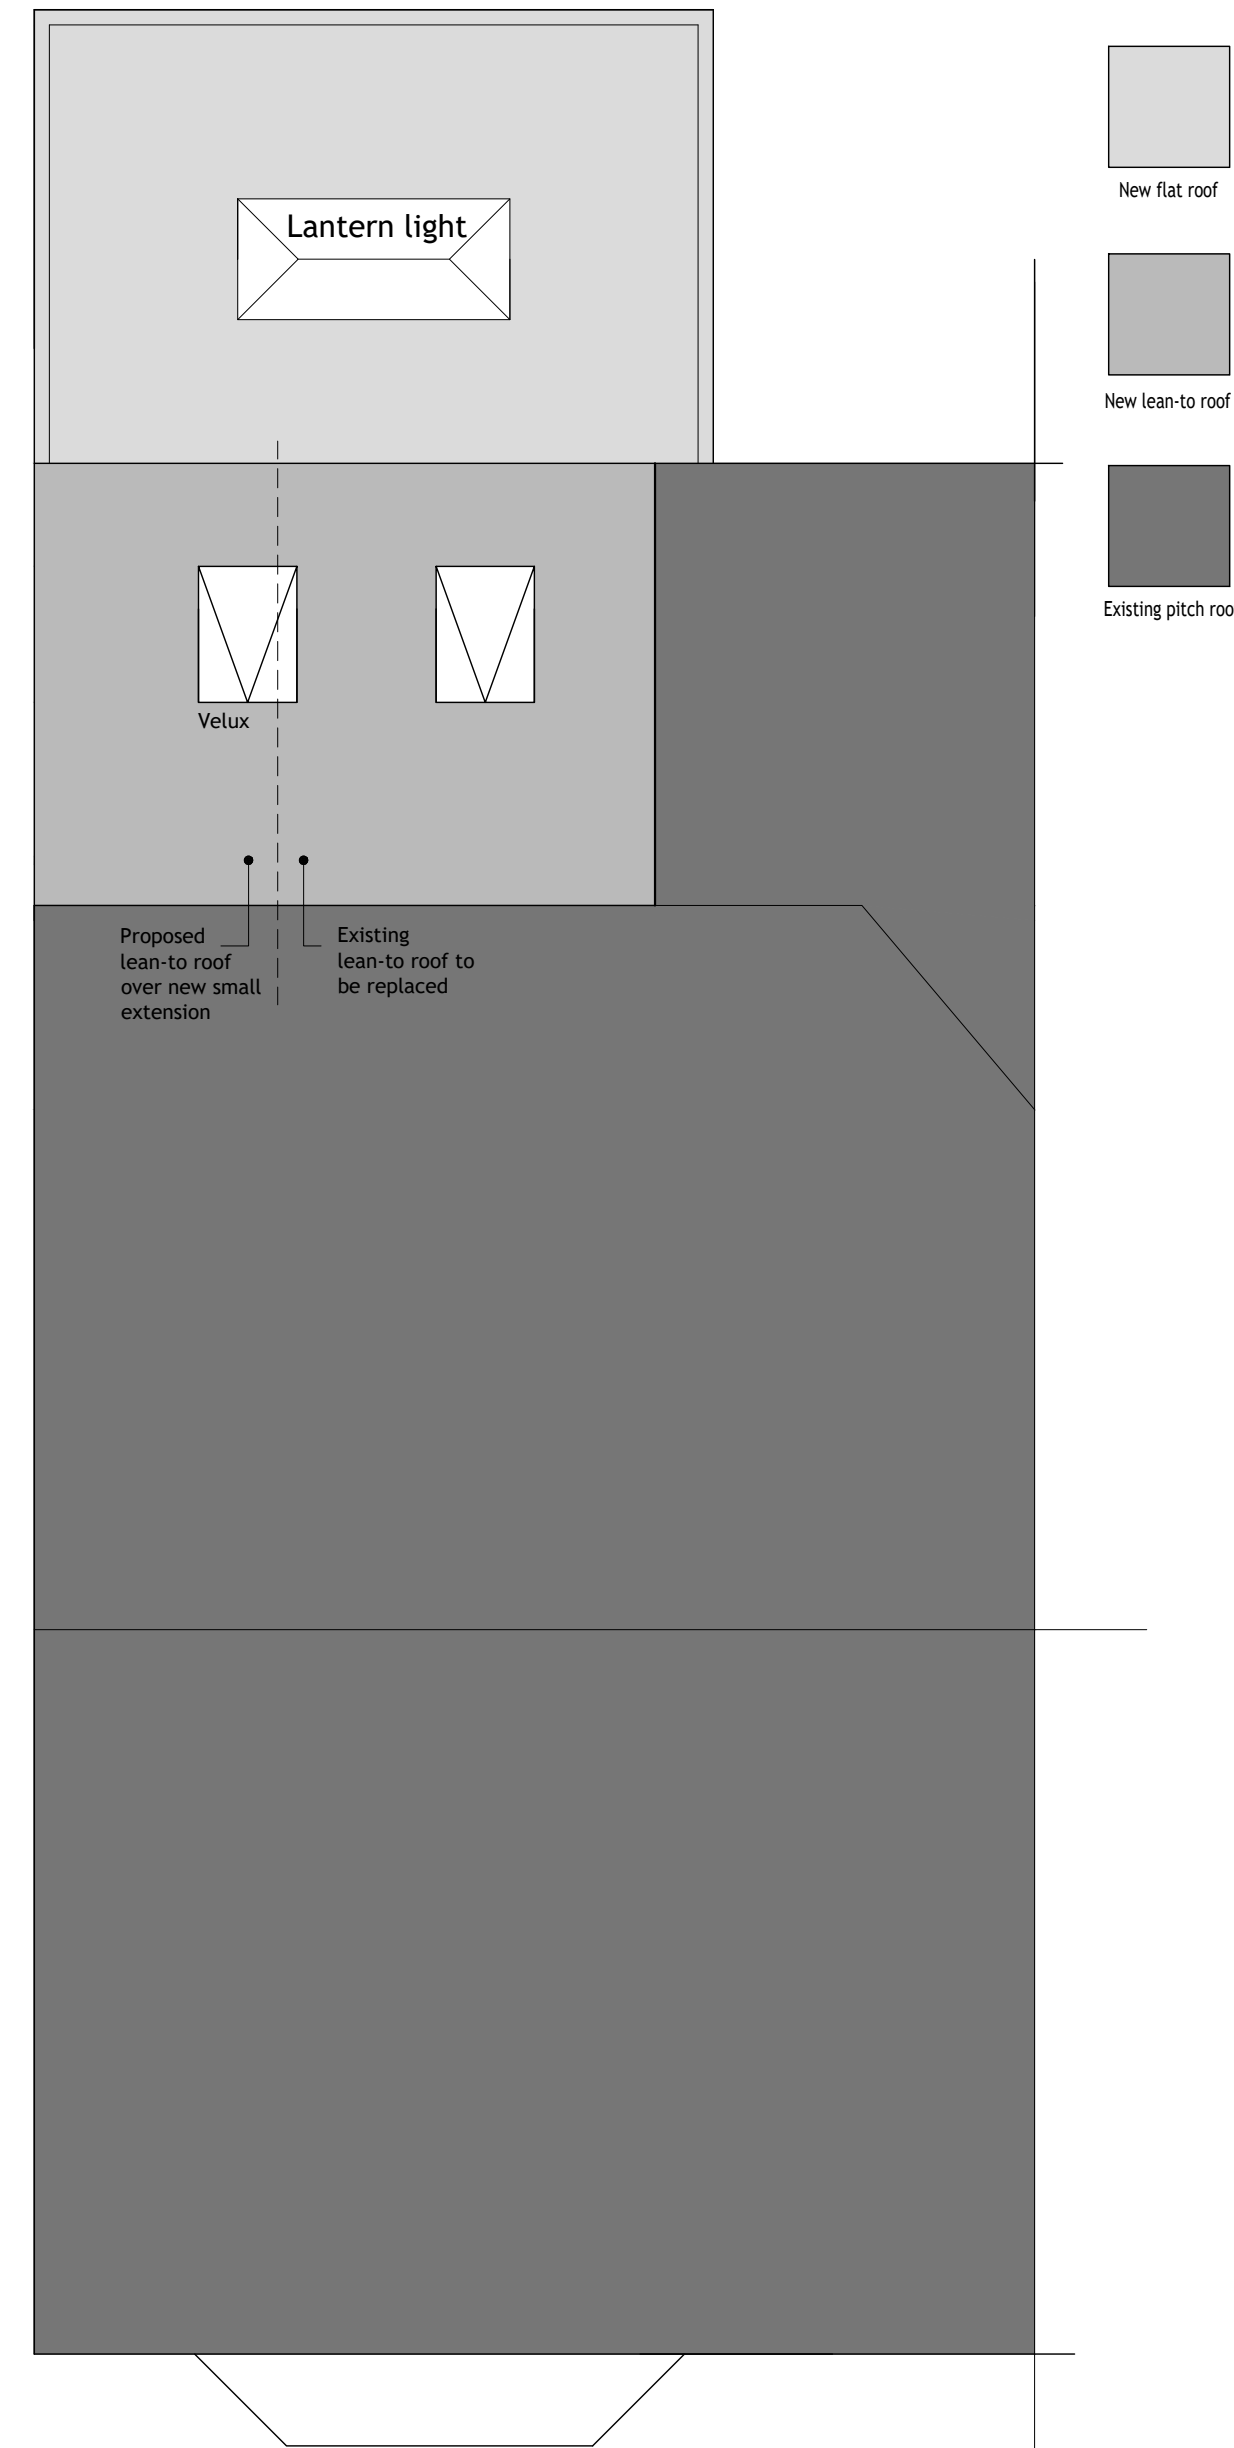

ROOF PLAN

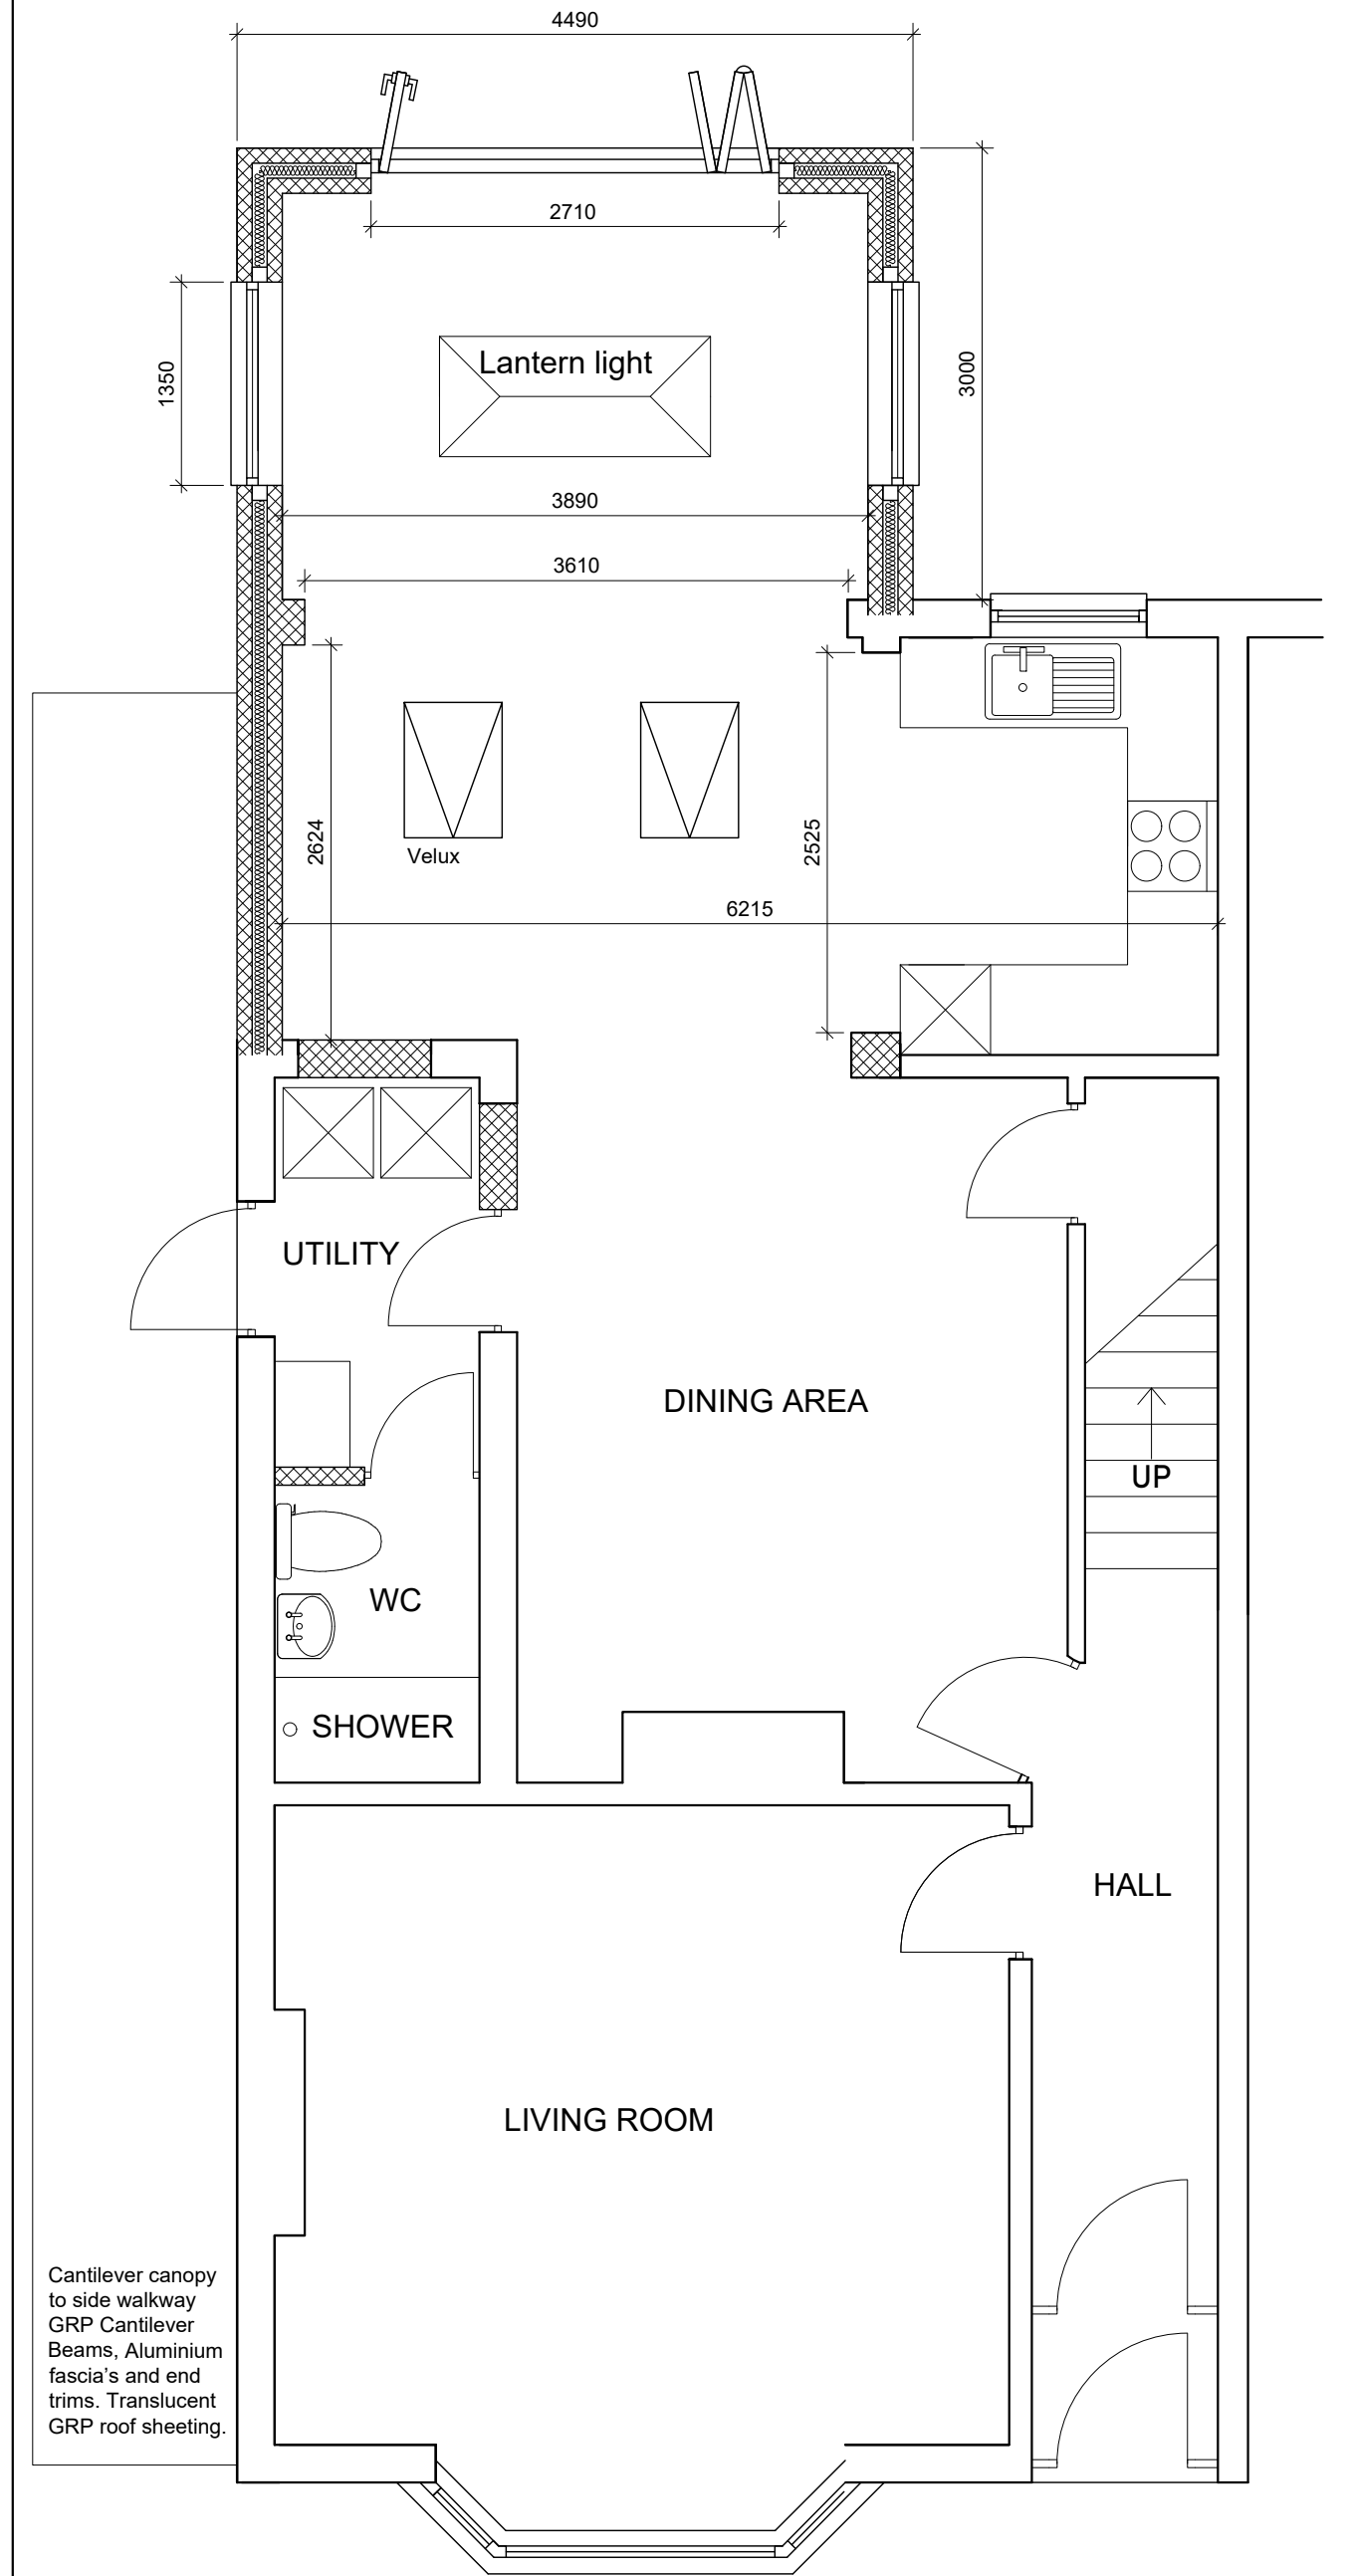

PROPOSED DIMENSIONS

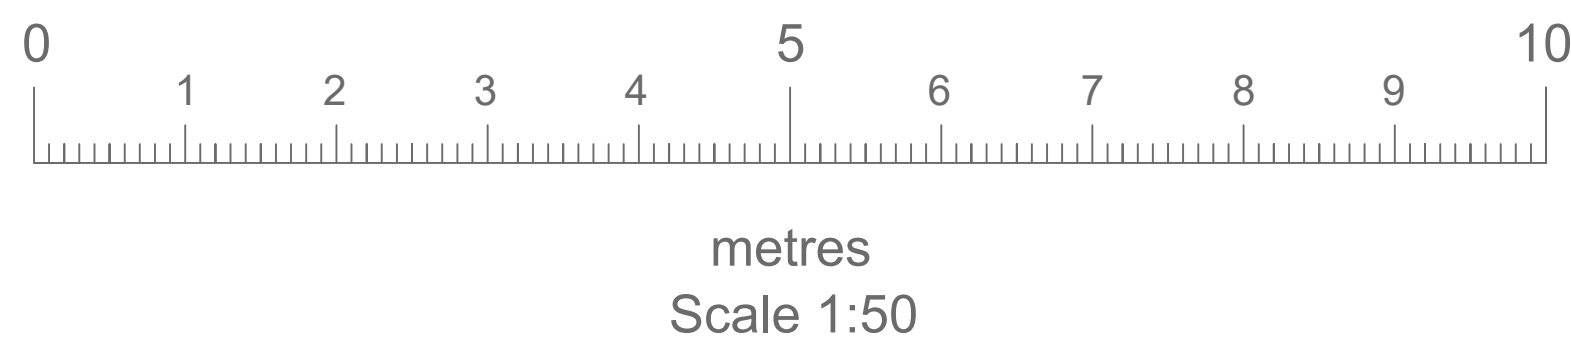

1. All dimensions to be checked on site prior to commencement.
2. Do not scale measurements from drawing.

Revision A - Scale bar & dimensions incorporated

Applicant:
41 Queens Road
Formby

Project:
Demolition of existing Conservatory & construction of
Orangery, small infill extension to side (5m²) &
Installation of canopy/covering to side path

Drawing:
Plan as Proposed

Scale: 1:50 @ A2 Date: Nov 2020

Drawing No: PL04A

Revision:

PLANNING LDC