



1. All dimensions to be checked on site prior to commencement.
2. Do not scale measurements from drawing.




FRONT ELEVATION (NORTH)

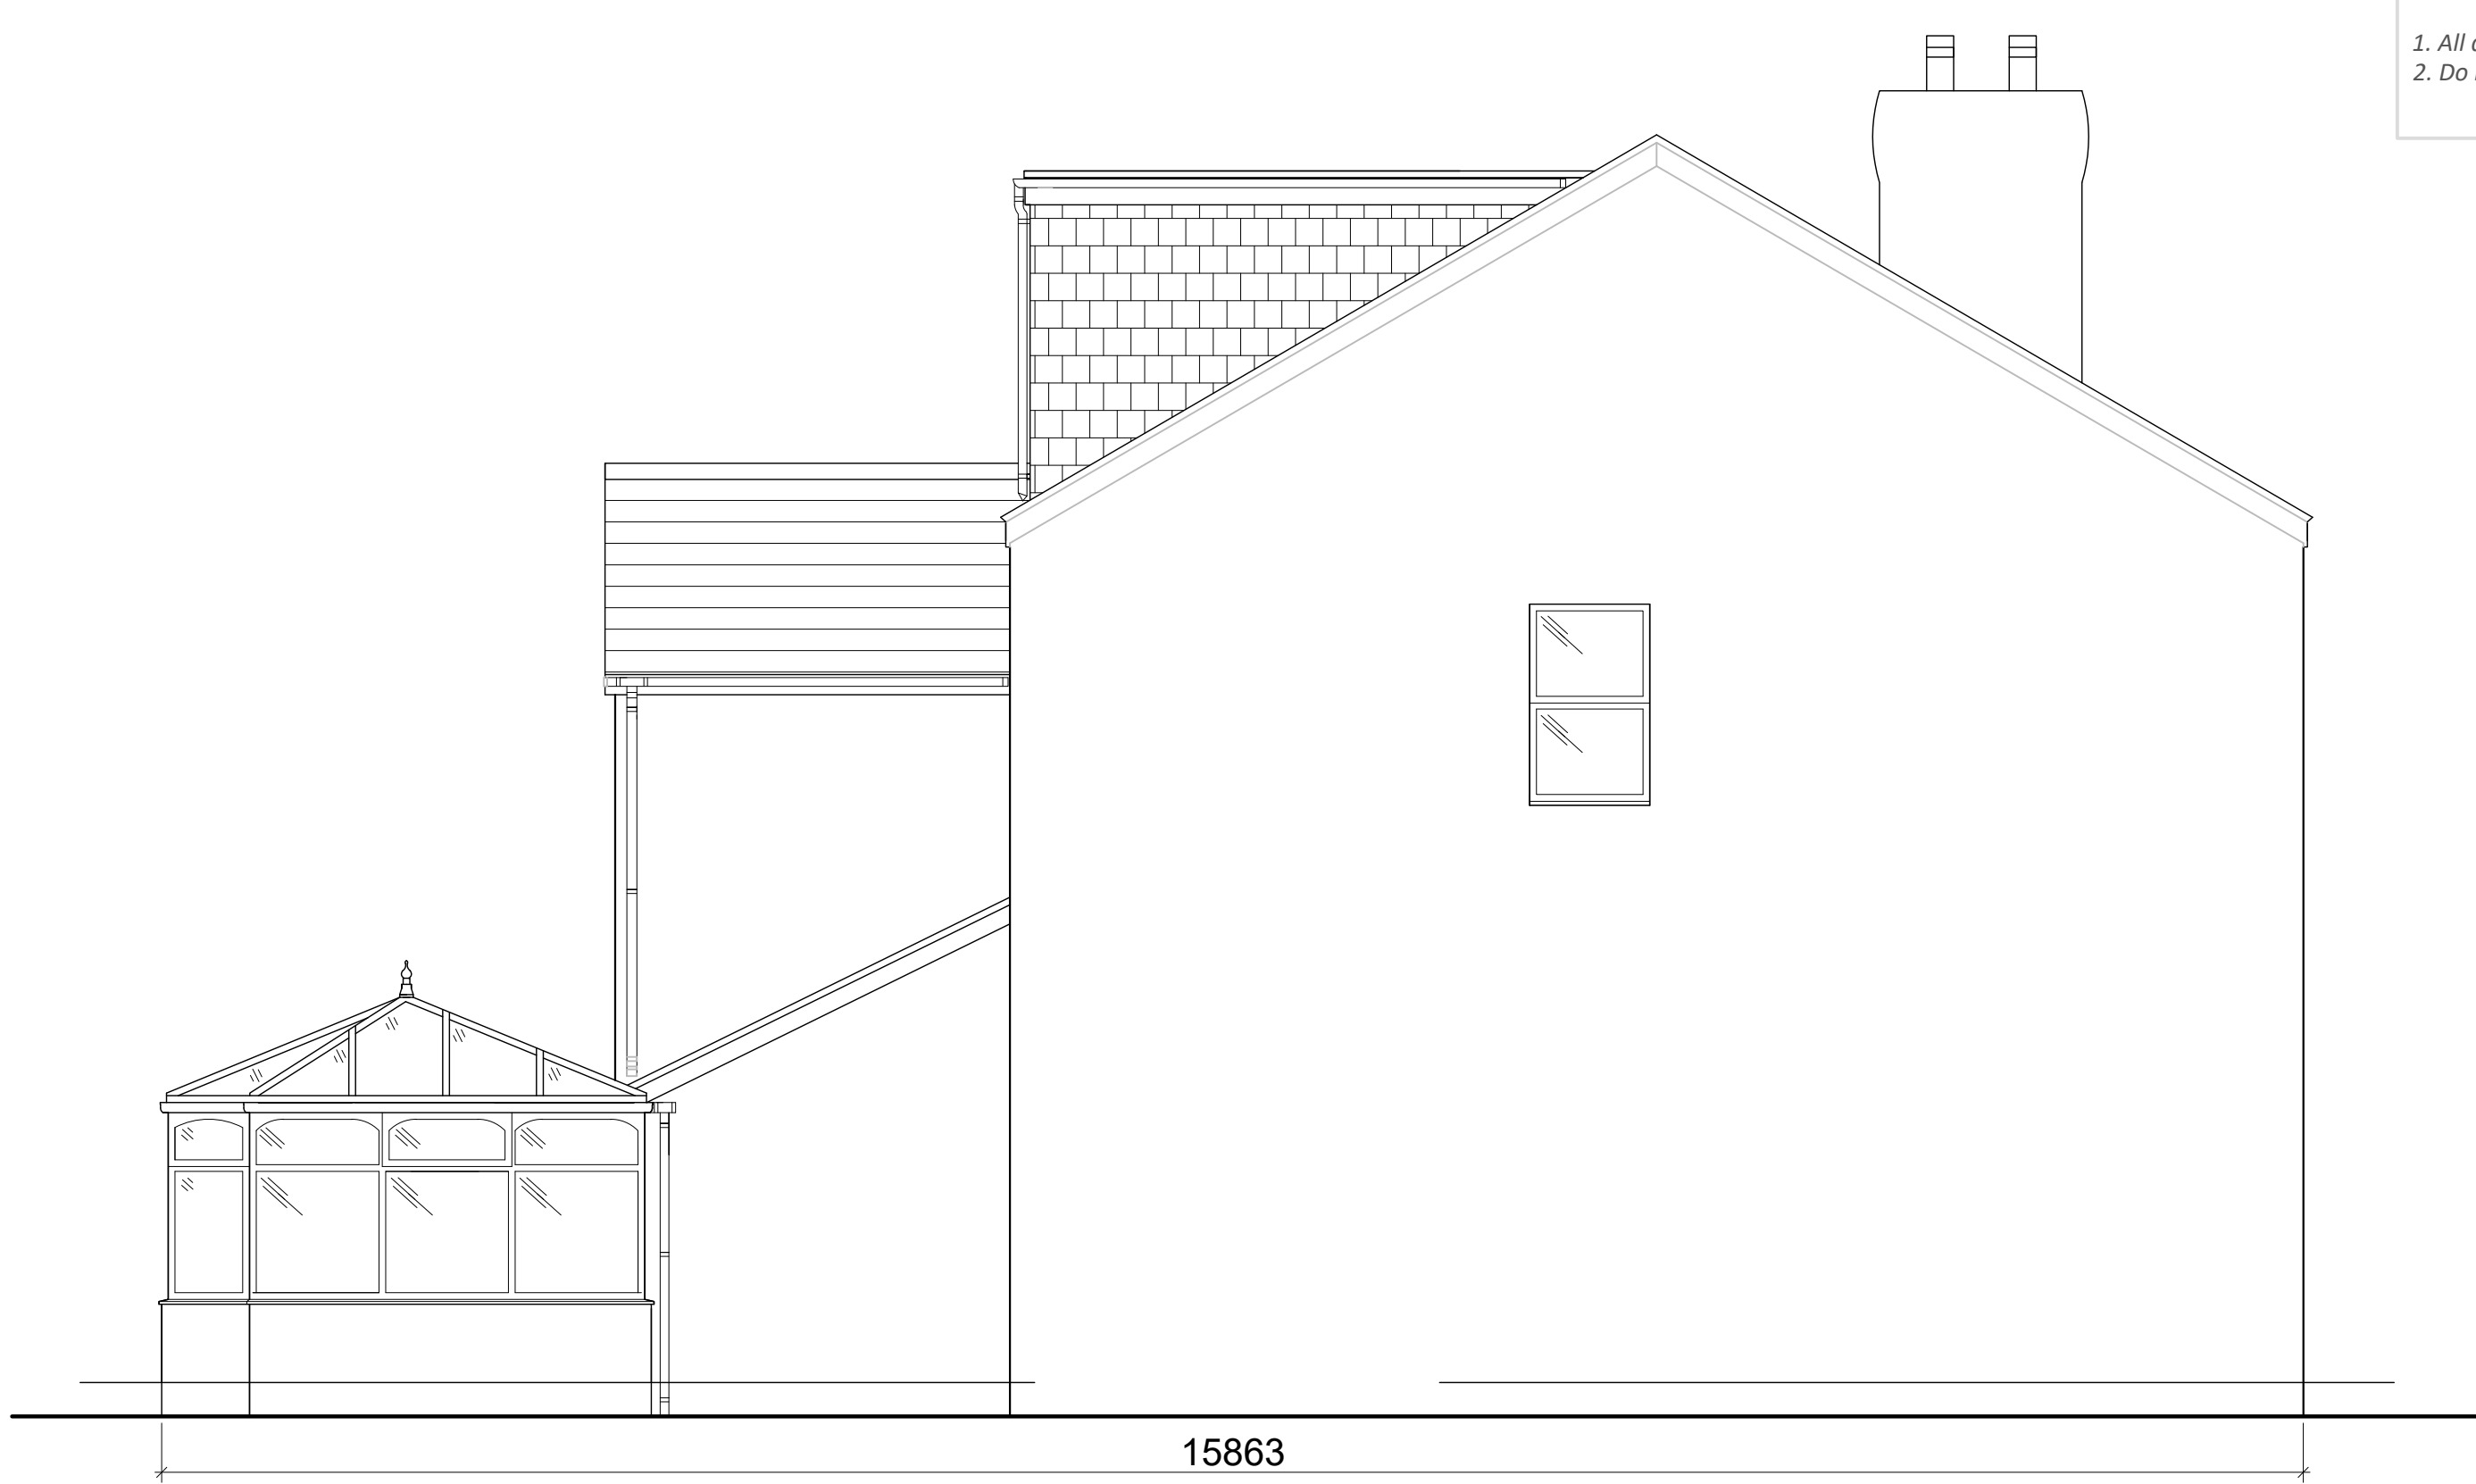

SIDE ELEVATION (EAST)

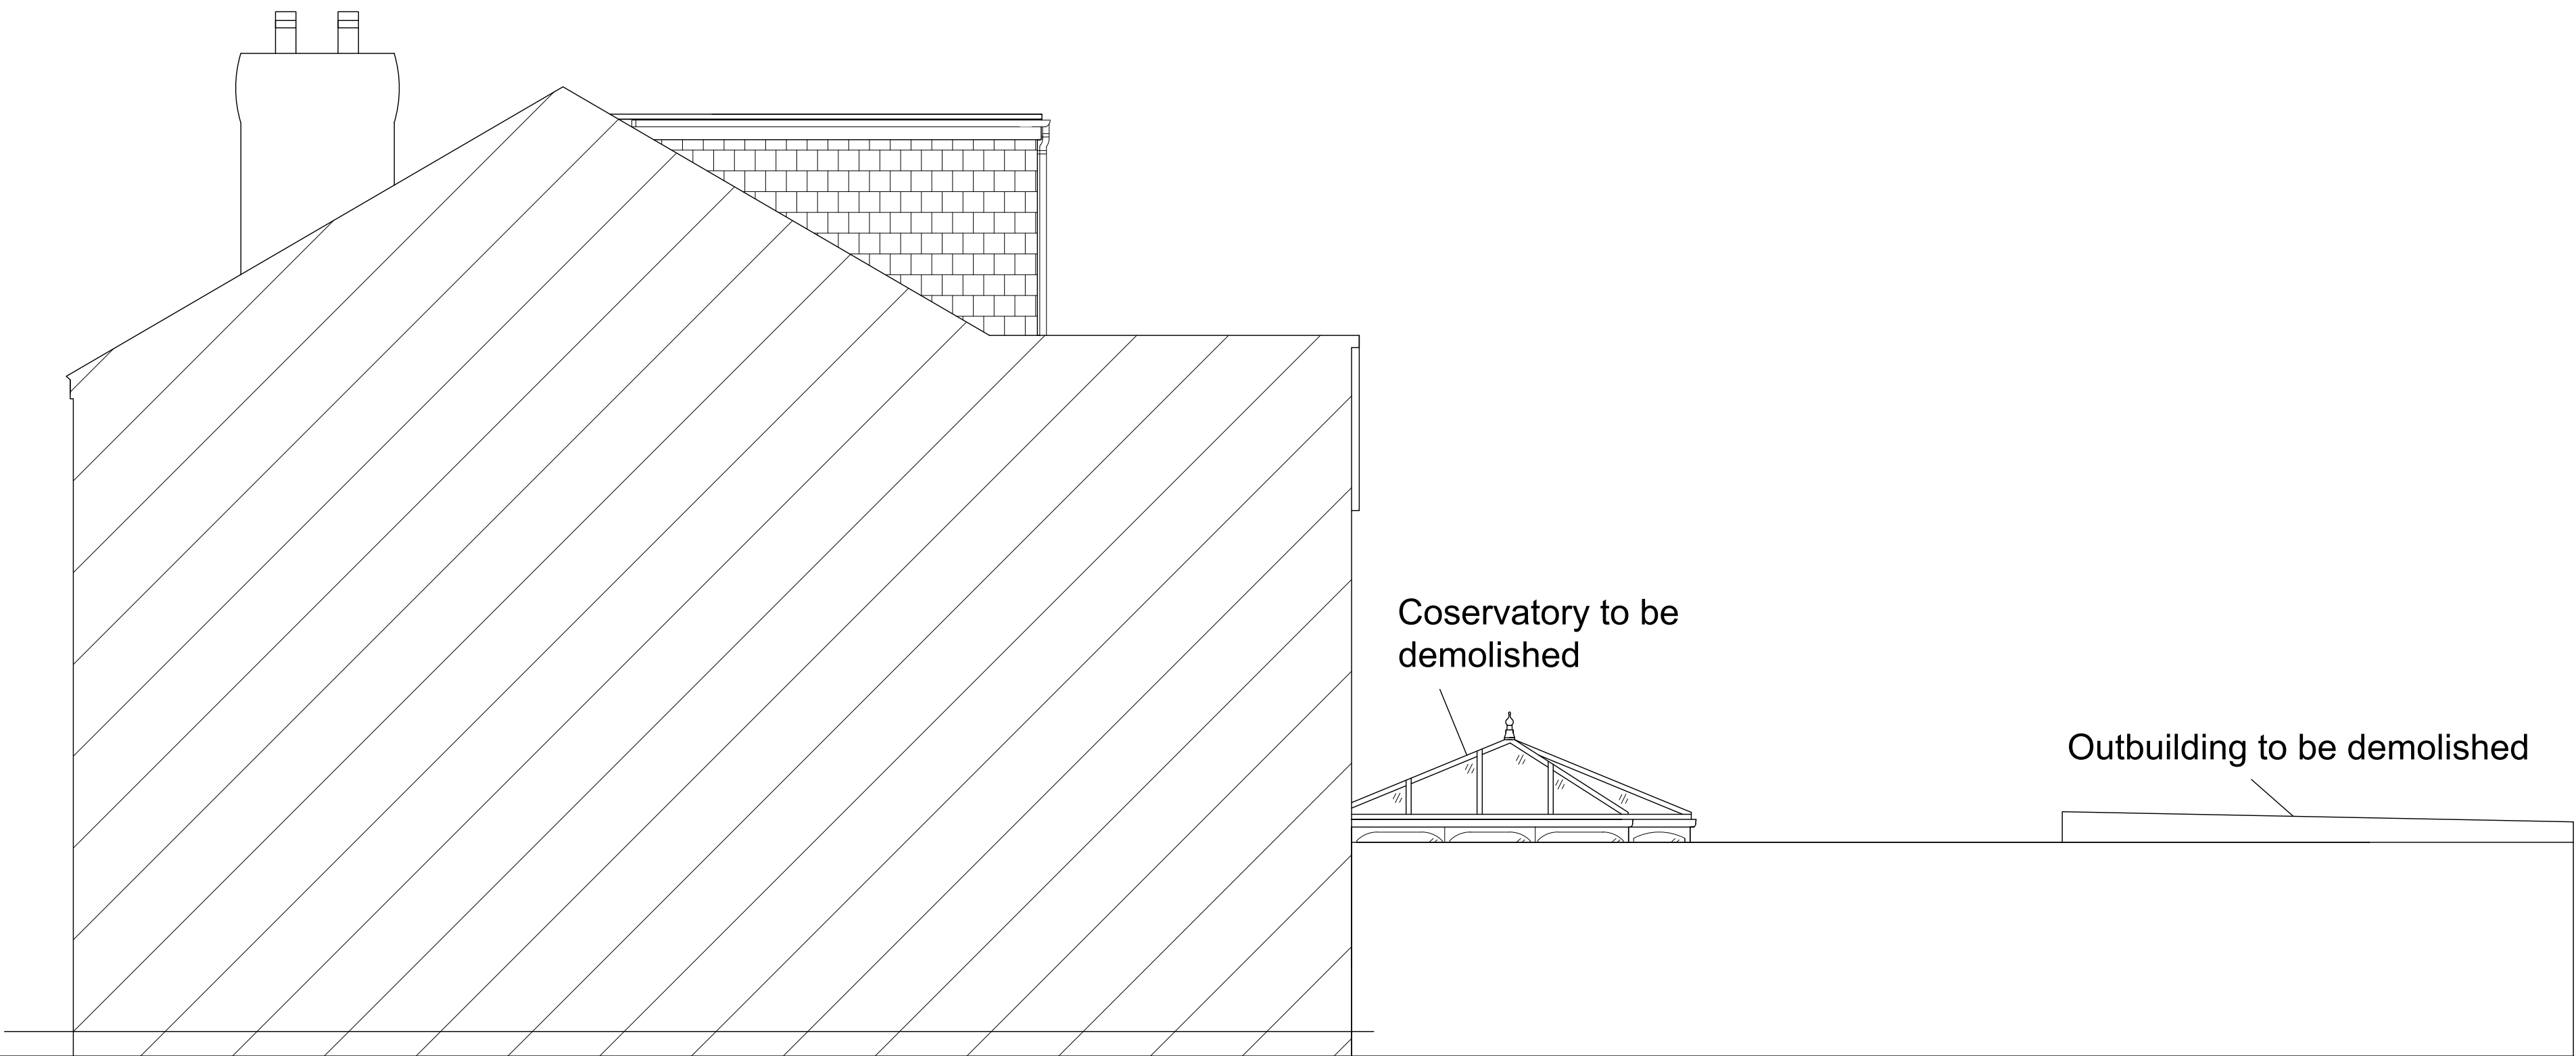

SIDE ELEVATION (WEST)
VIEW FROM NEIGHBOURING PROPERTY

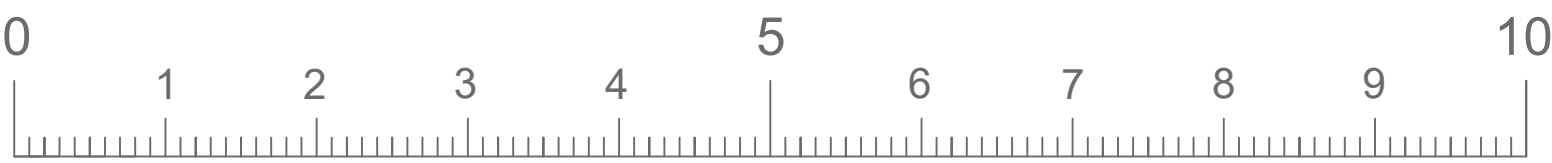

metres
Scale 1:50



REAR ELEVATION
(SOUTH)

PLANNING LDC

Revision A - Scale bar & dimensions incorporated	
Applicant: 41 Queens Road Formby	
Project: Demolition of existing Conservatory & construction of Orangery, small infill extension to side (5m ²) & Installation of canopy/covering to side path	
Drawing: Elevations as Existing	
Scale:	1:50 @ A1
Date:	Nov 2020
Drawing No:	PL03A
Revision:	