



1. All dimensions to be checked on site prior to commencement.  
2. Do not scale measurements from drawing.



FRONT ELEVATION (NORTH)

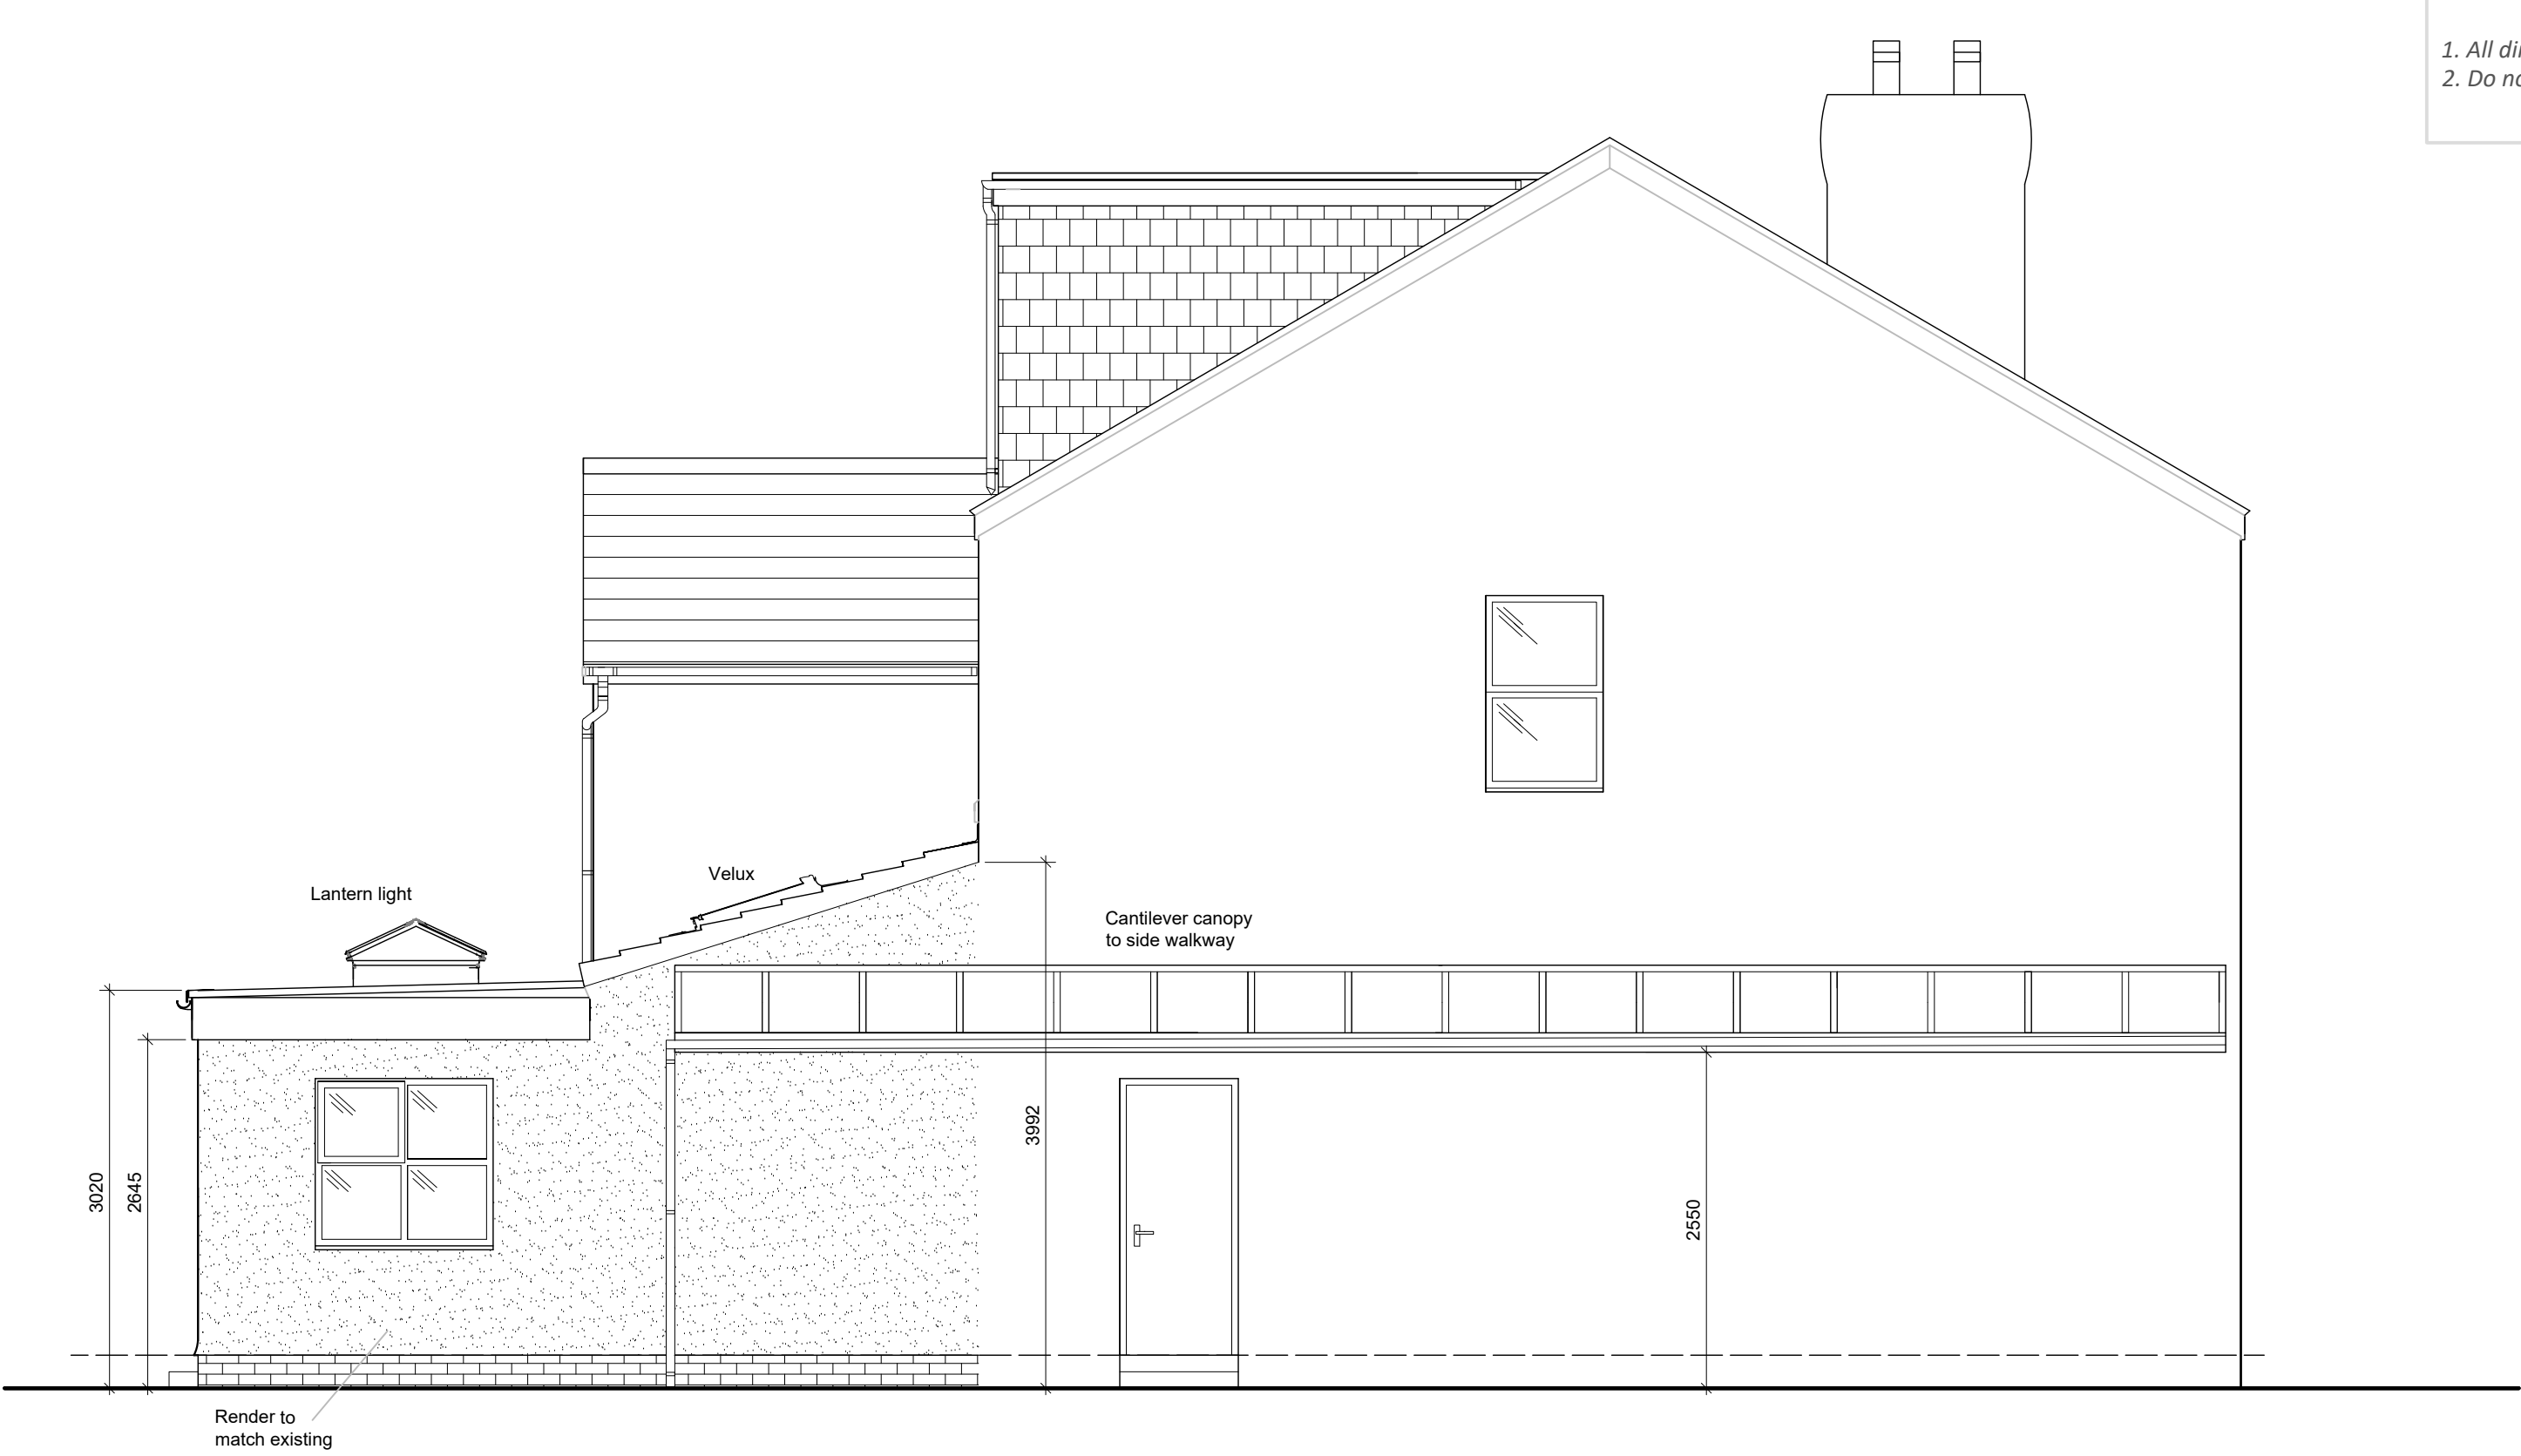

SIDE ELEVATION (EAST)

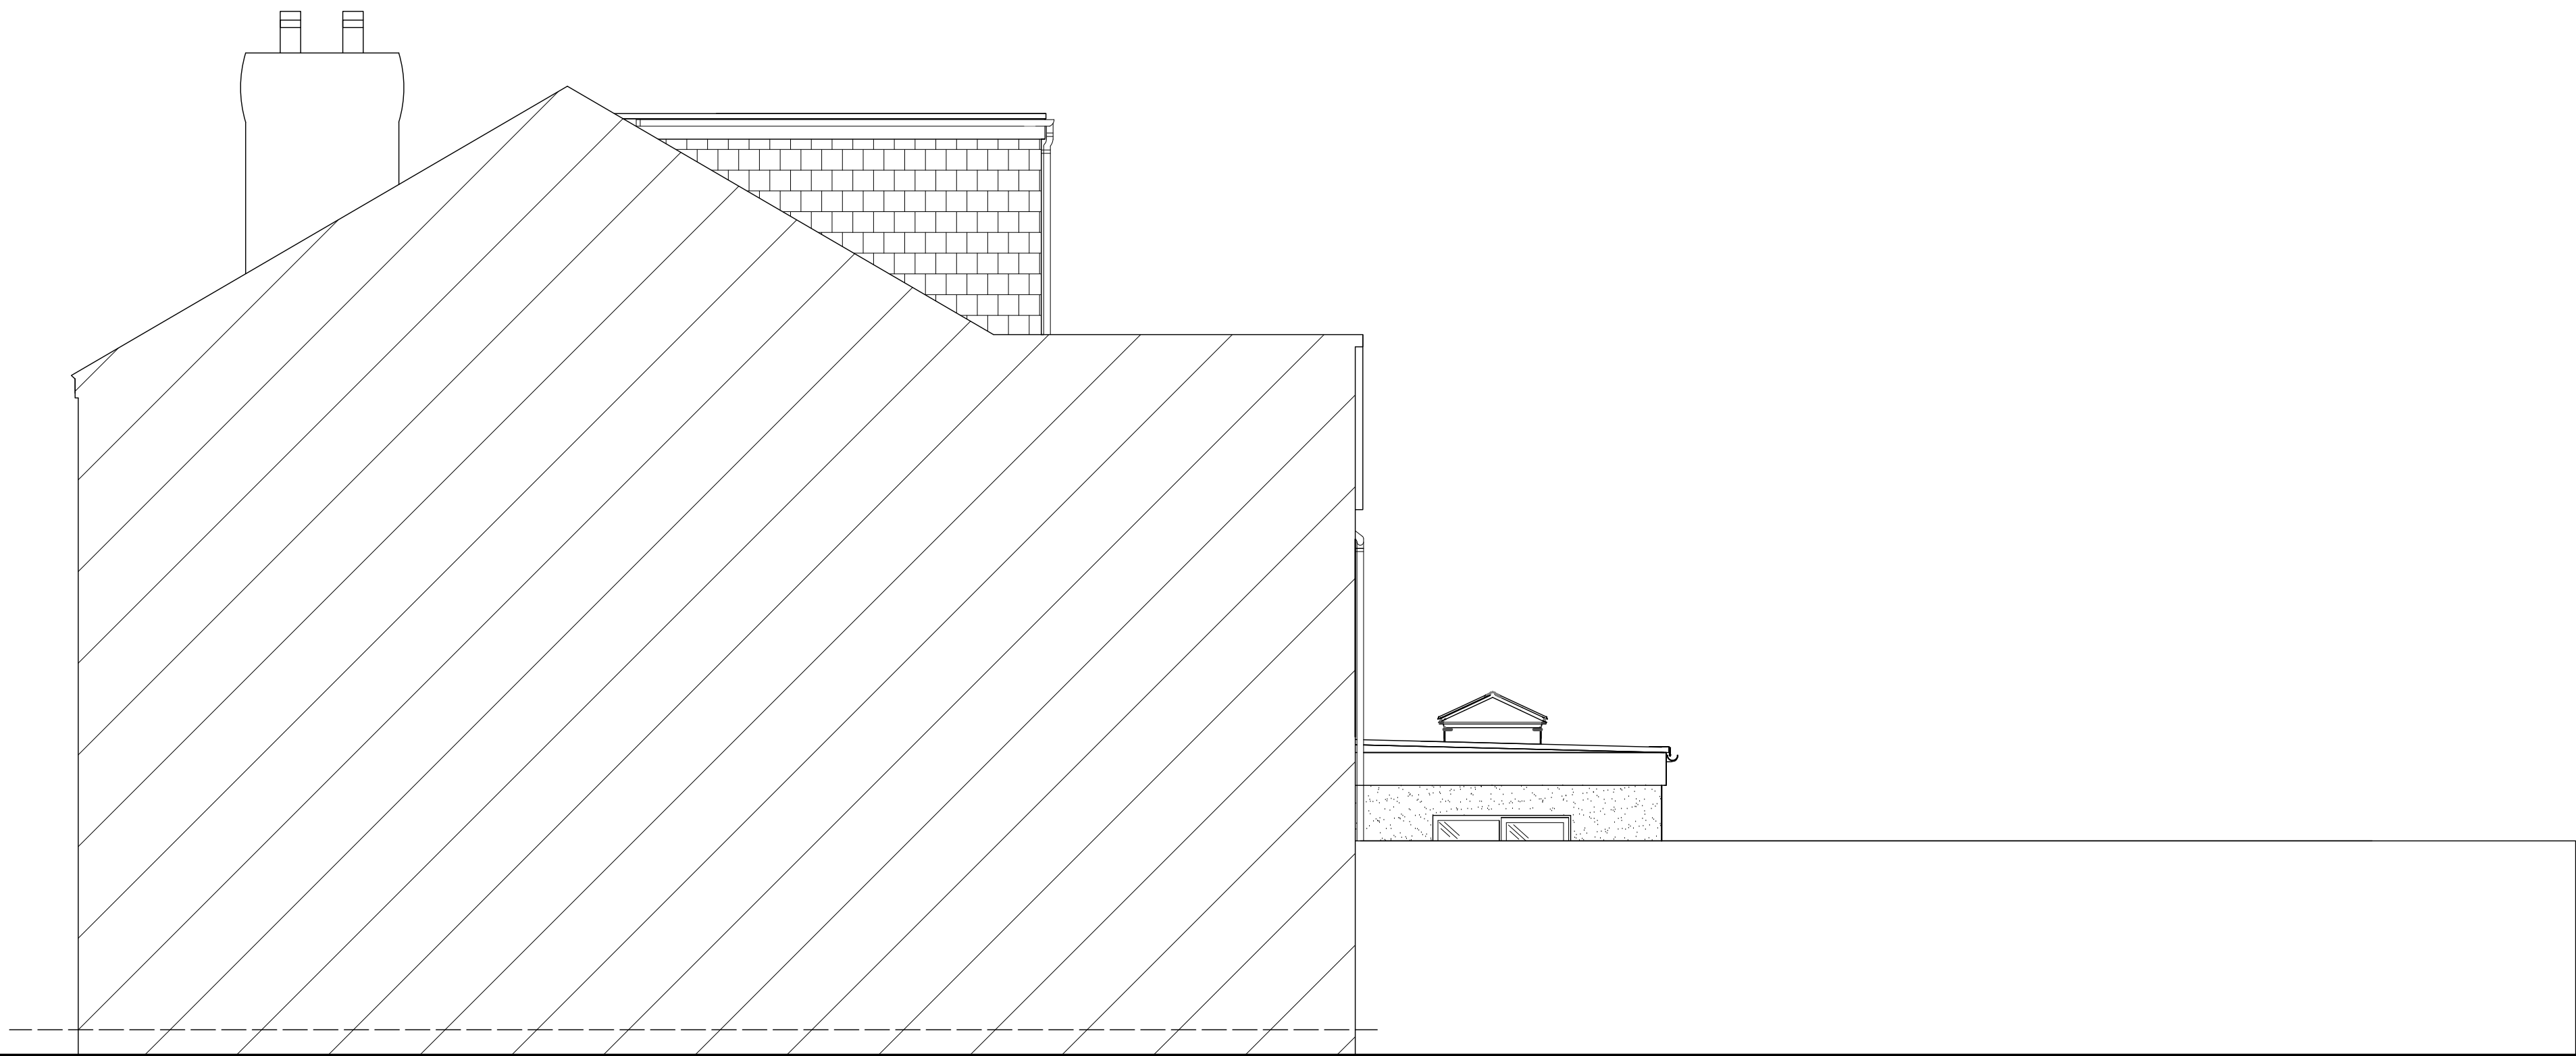

SIDE ELEVATION (WEST)  
VIEW FROM NEIGHBOURING PROPERTY



REAR ELEVATION (SOUTH)

PLANNING LDC

Applicant:  
41 Queens Road  
Formby

Project:  
Demolition of existing Conservatory & construction of  
Orangery, small infill extension to side (5m<sup>2</sup>) &  
Installation of canopy/covering to side path

Drawing:  
Elevations as Proposed

Scale: 1:50 @ A1 Date: Nov 2020

Drawing No: PL05 Revision: