



# SECOND FLOOR LOFT PLAN

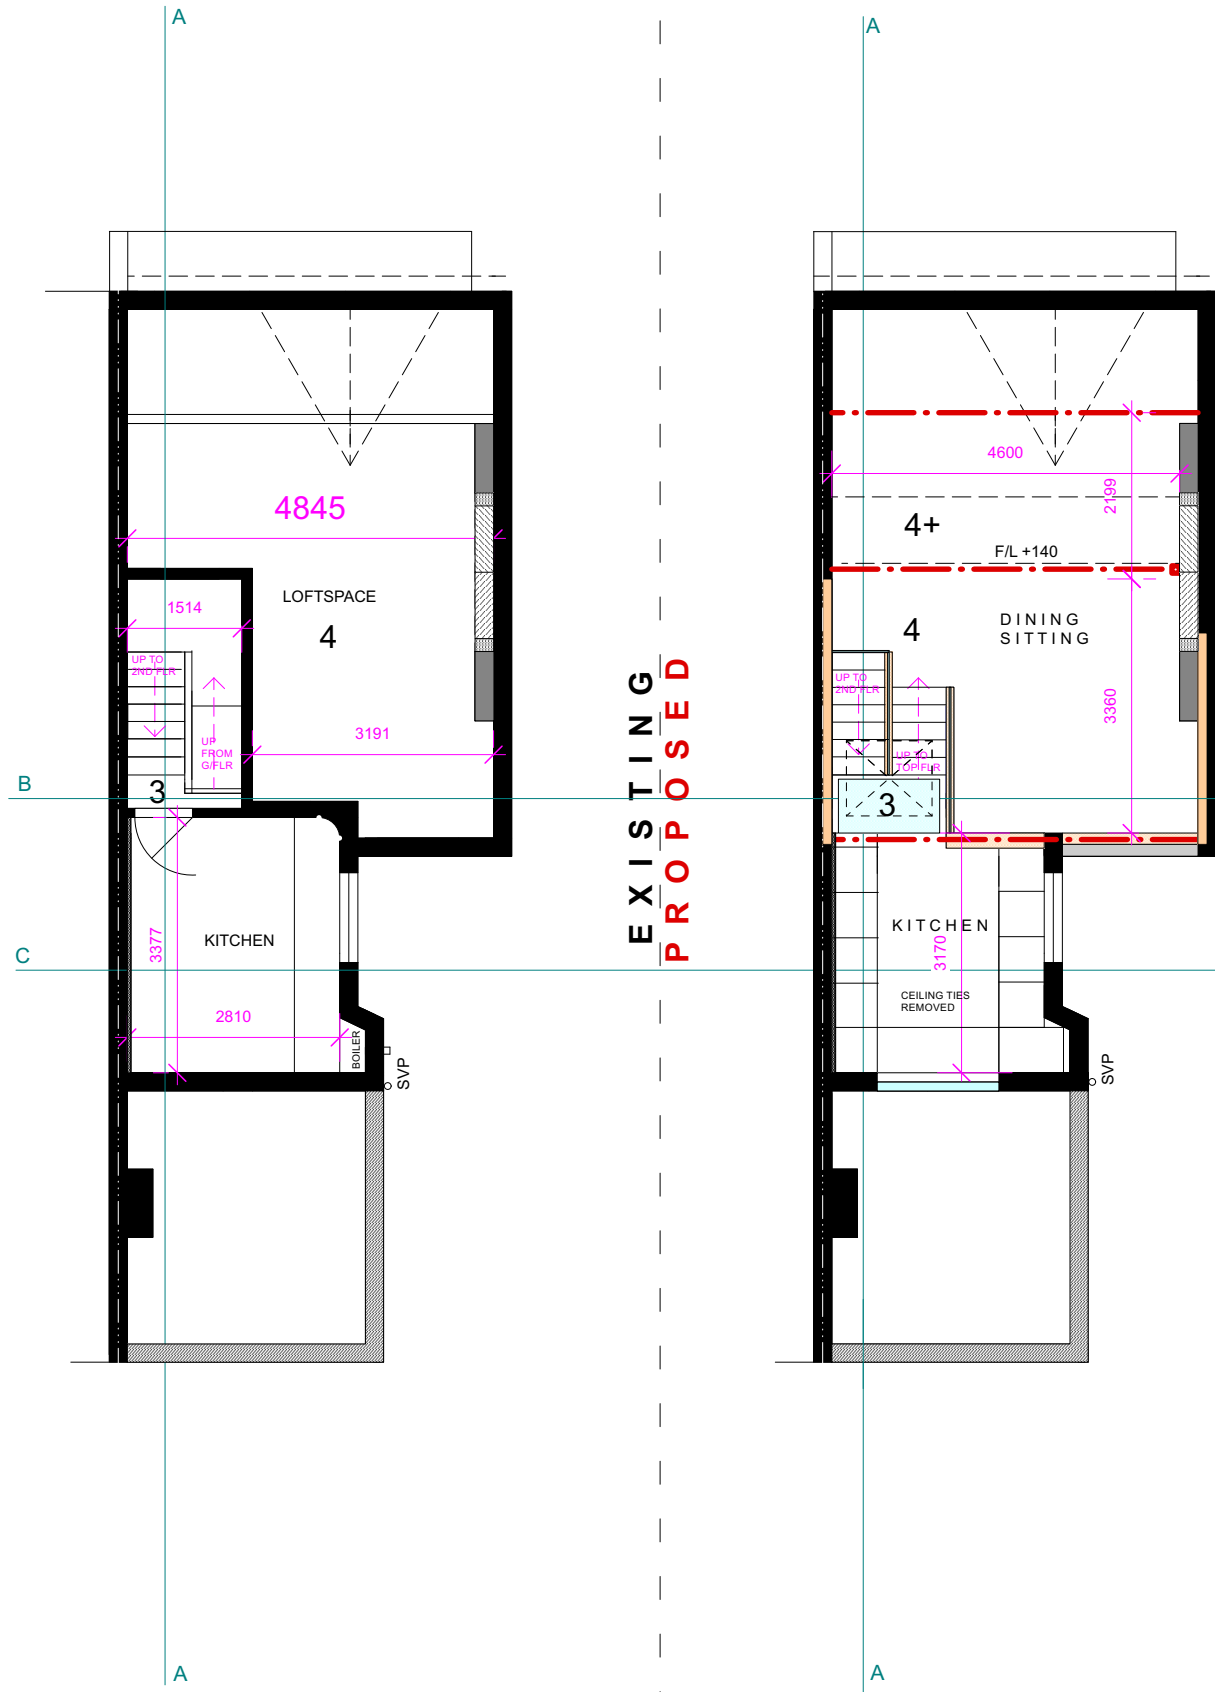

# ROOF PLAN

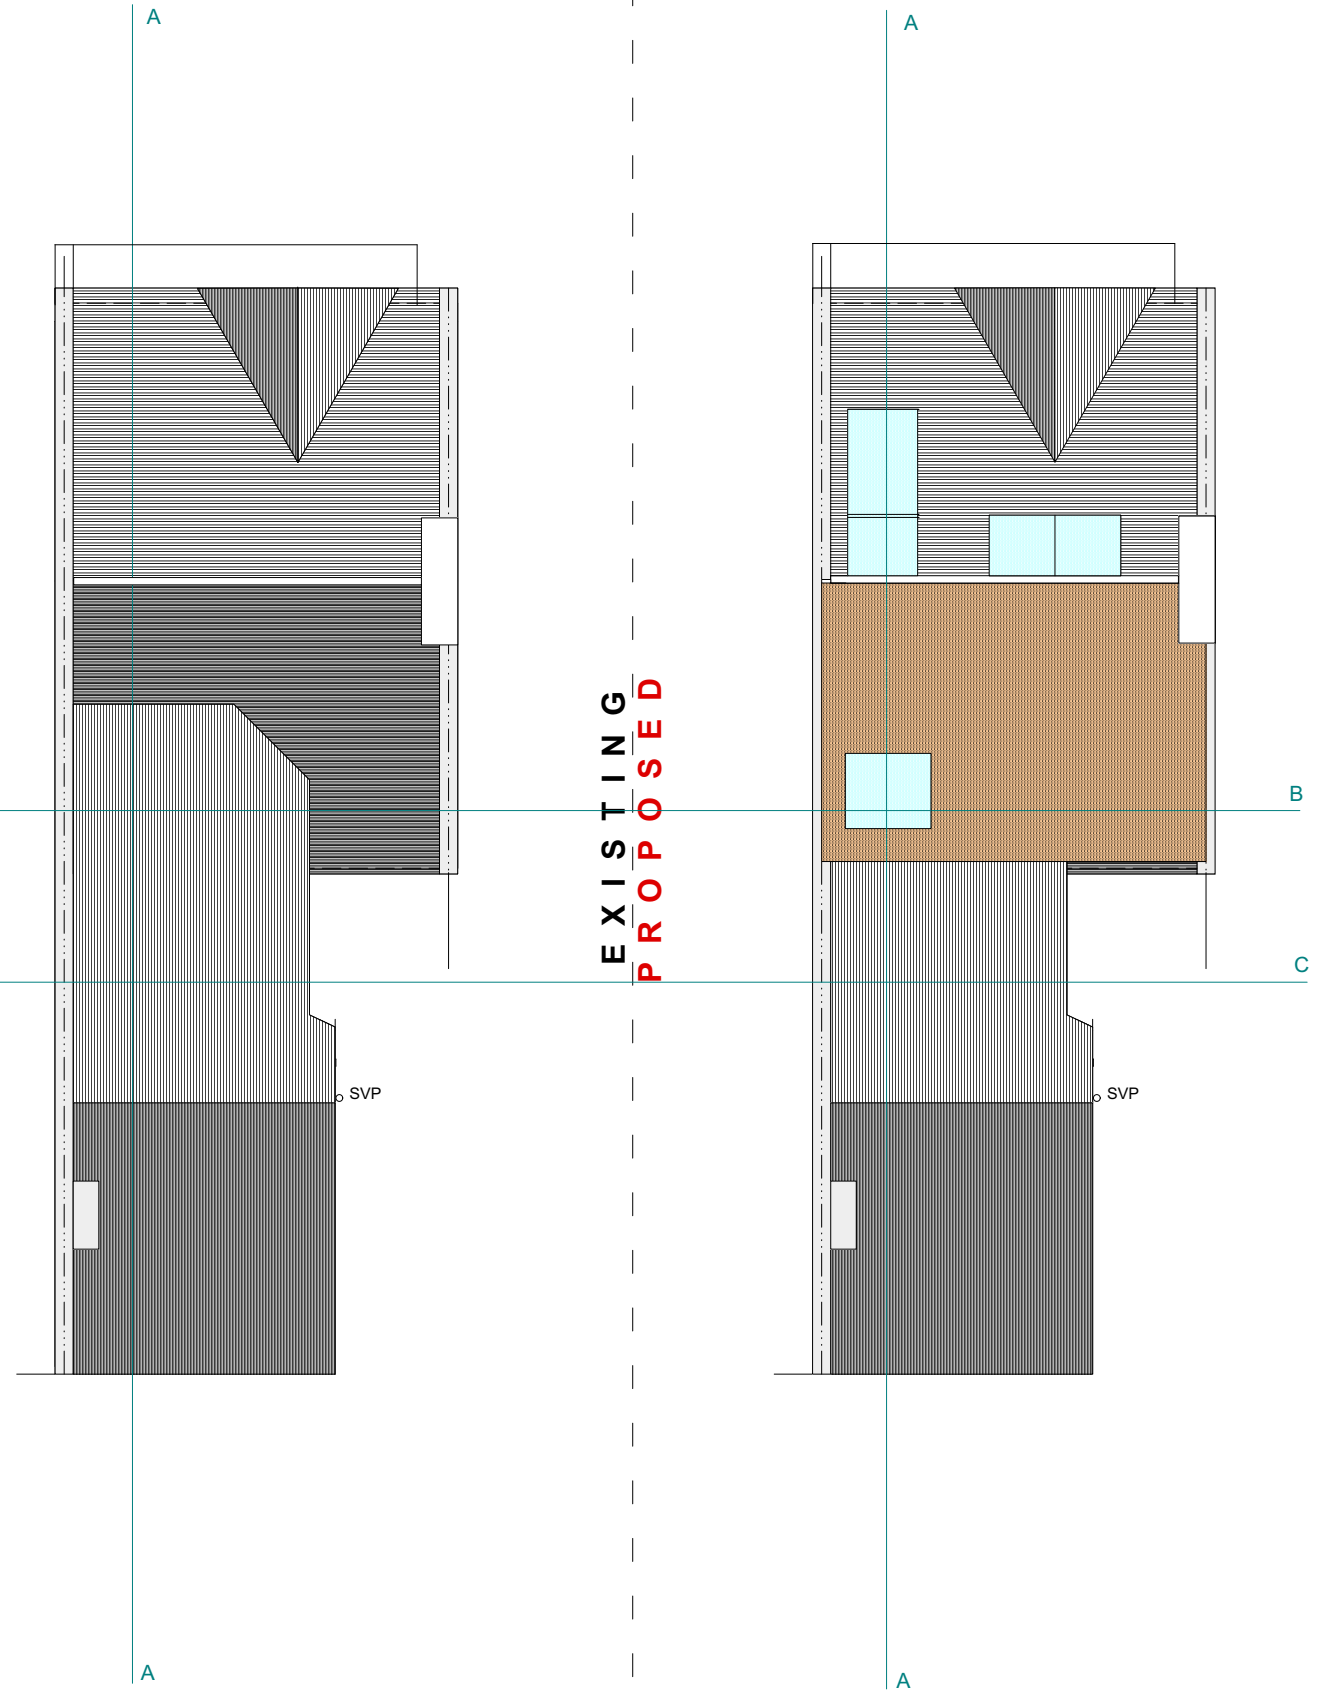

Copyright retained by the designer. No implied dimensions to be checked on site by contractors and are their responsibility. Check all dimensions and drawings for accuracy. All work must comply with relevant B.S. and Building Regs. Builder must ensure he has all the details needed to design and construct. Structural details are the responsibility of the designer. The builder is responsible for acquiring any method statements needed.

revisions

drawing set

David Buckingham Design 0777 847 1803  
www.dbbd.space mail@dbuckingham.net

Project Title: Proposed roof conversion and extension to first floor flat  
Location: 9b Gratton Rd, W36PB  
Drawing: Plans: Loft Floor + Roof: Existing + Proposed  
Drawn status: Planning application  
Date: Sept 2020  
Scale: 1:100 @ A3

HDMxp Pgff  
HDMxp Psfr  
HDMxp Sabc  
HDMxp L

HDMg xp  
Psfr 1.3