




PROPOSED LAYOUT

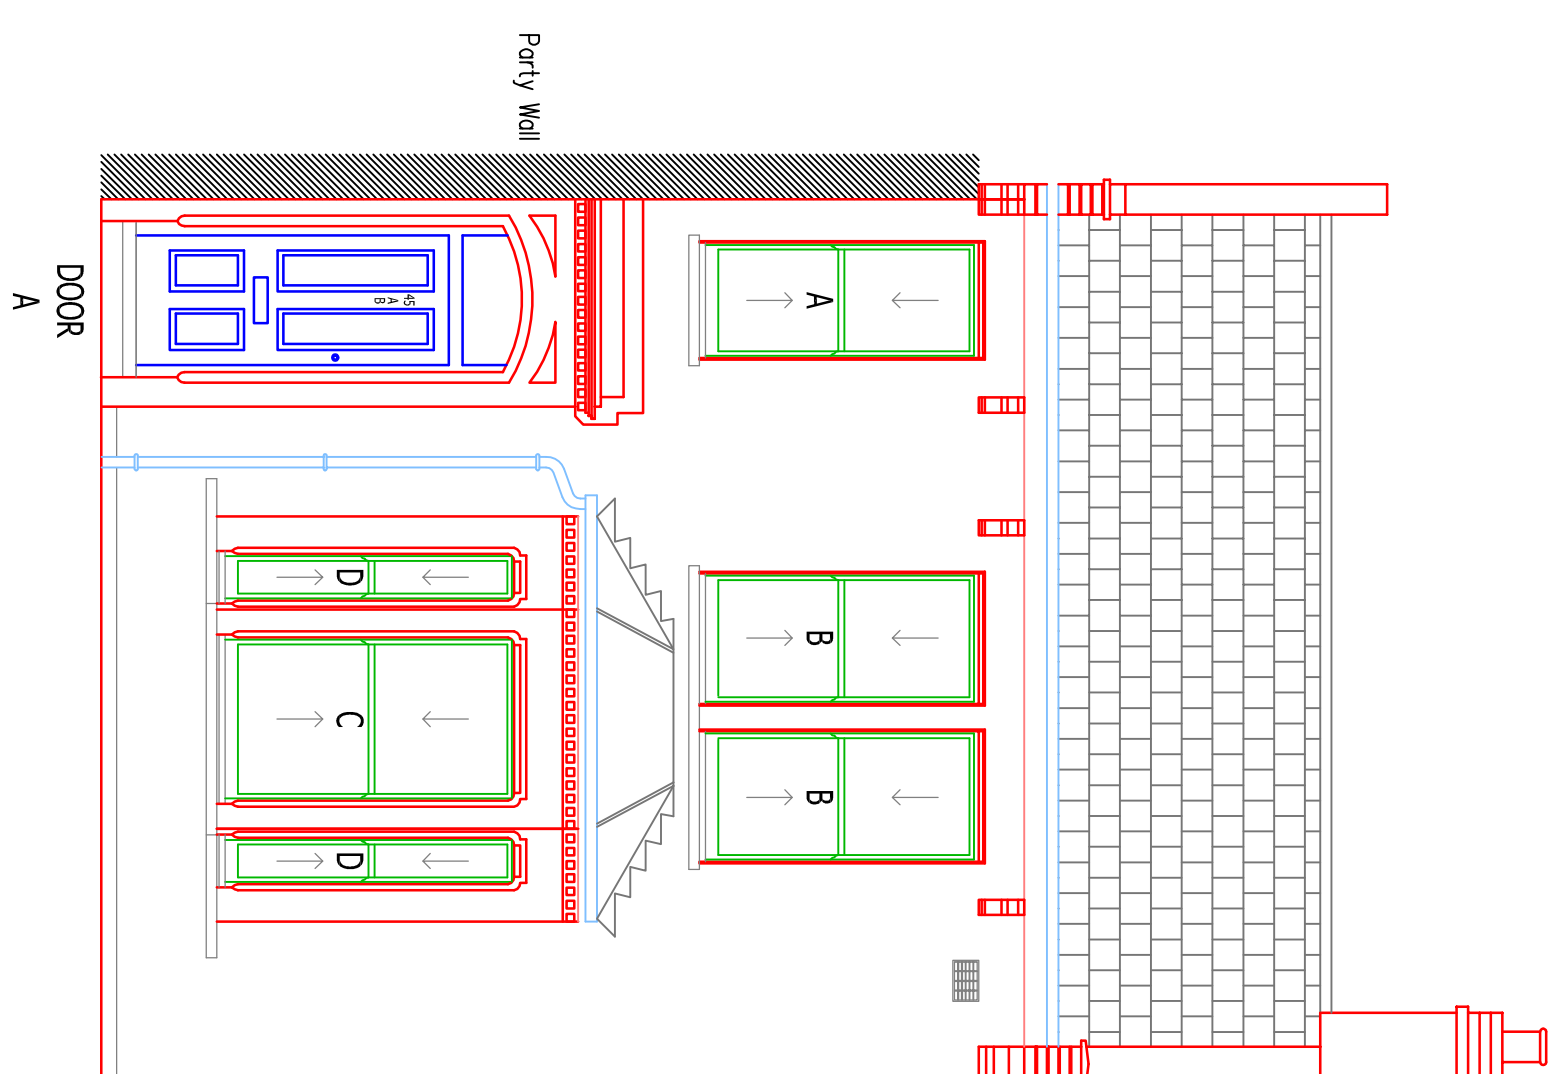

PROPOSED FRONT ELEVATION
View A

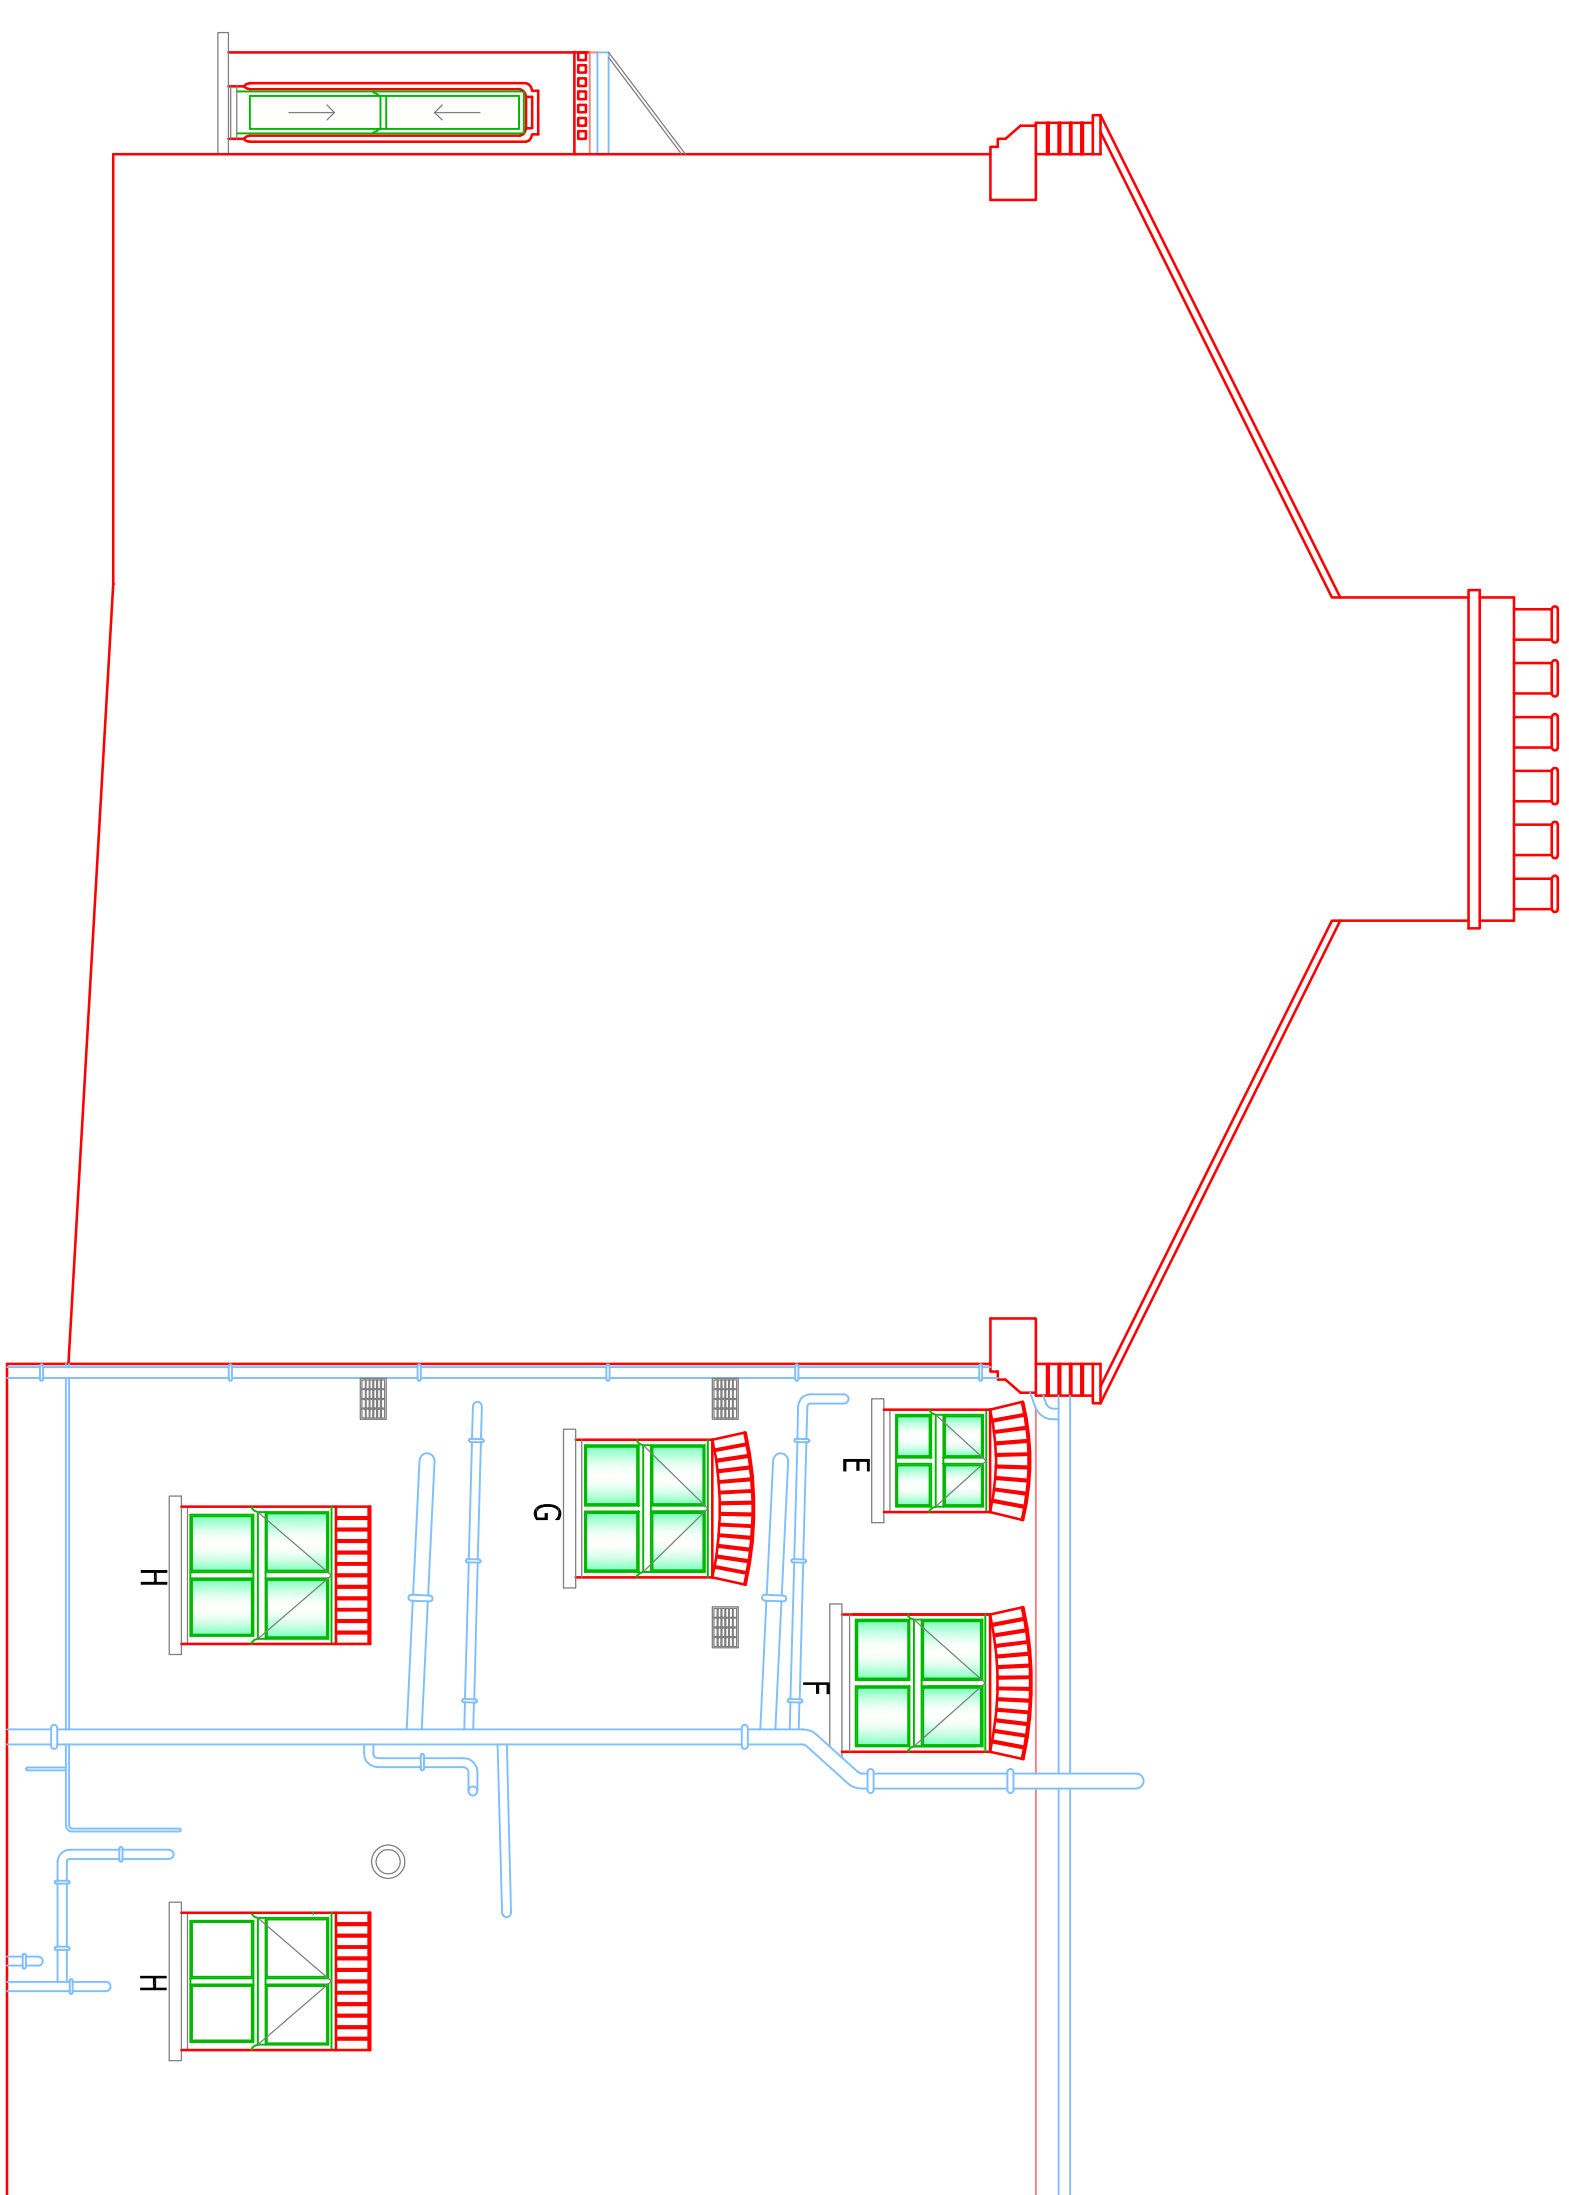

PROPOSED SIDE ELEVATION
View B

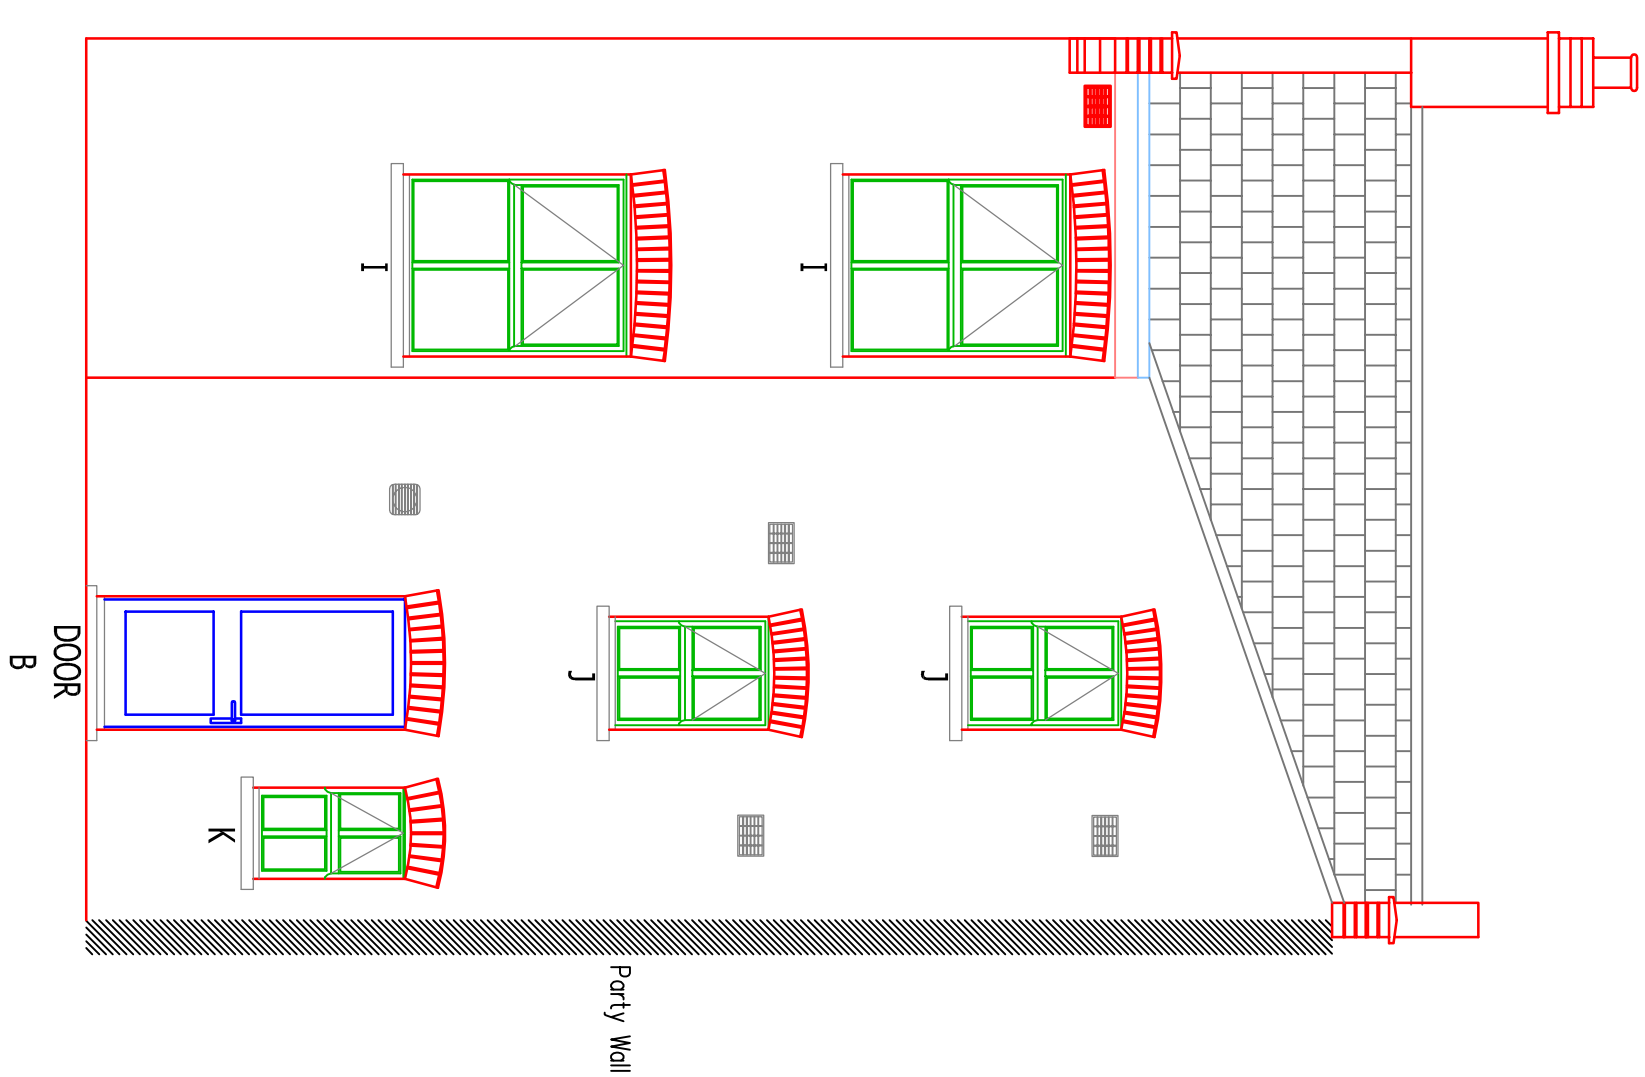

PROPOSED REAR ELEVATION
View C

[illegible]

Do not scale from this drawing. Dimensions to be verified on site by contractor prior to commencement of work.

This drawing is the copyright of the practice and may not be reproduced in part or in whole without the prior written consent of the practice.

© 2020 Fathom Farrel Therms LLP



Faithorn Farrell Timms

Central Court
1 Knoll Rise
ORPINGTON
Kent BR6 0JA
T 01689 88508
F 01689 88508

Client	NEW WORLD HOUSING ASSOCIATION
Project	45 SANTLEY STREET LONDON SW4 7QD

Drawing Title PROPOSED LAYOUT & ELEVATIONS Views A , B & C	
Date 06-12-2020	Scale 1:50 @ A1
Drawn By KRD	Checked By DA
Project No. T1-5906	Drawing No. Rev. 2