



NOTE:

Contractors are to check all dimensions prior to commencement on site and notify the architect of any errors, omissions, or discrepancies.


Scale Bar

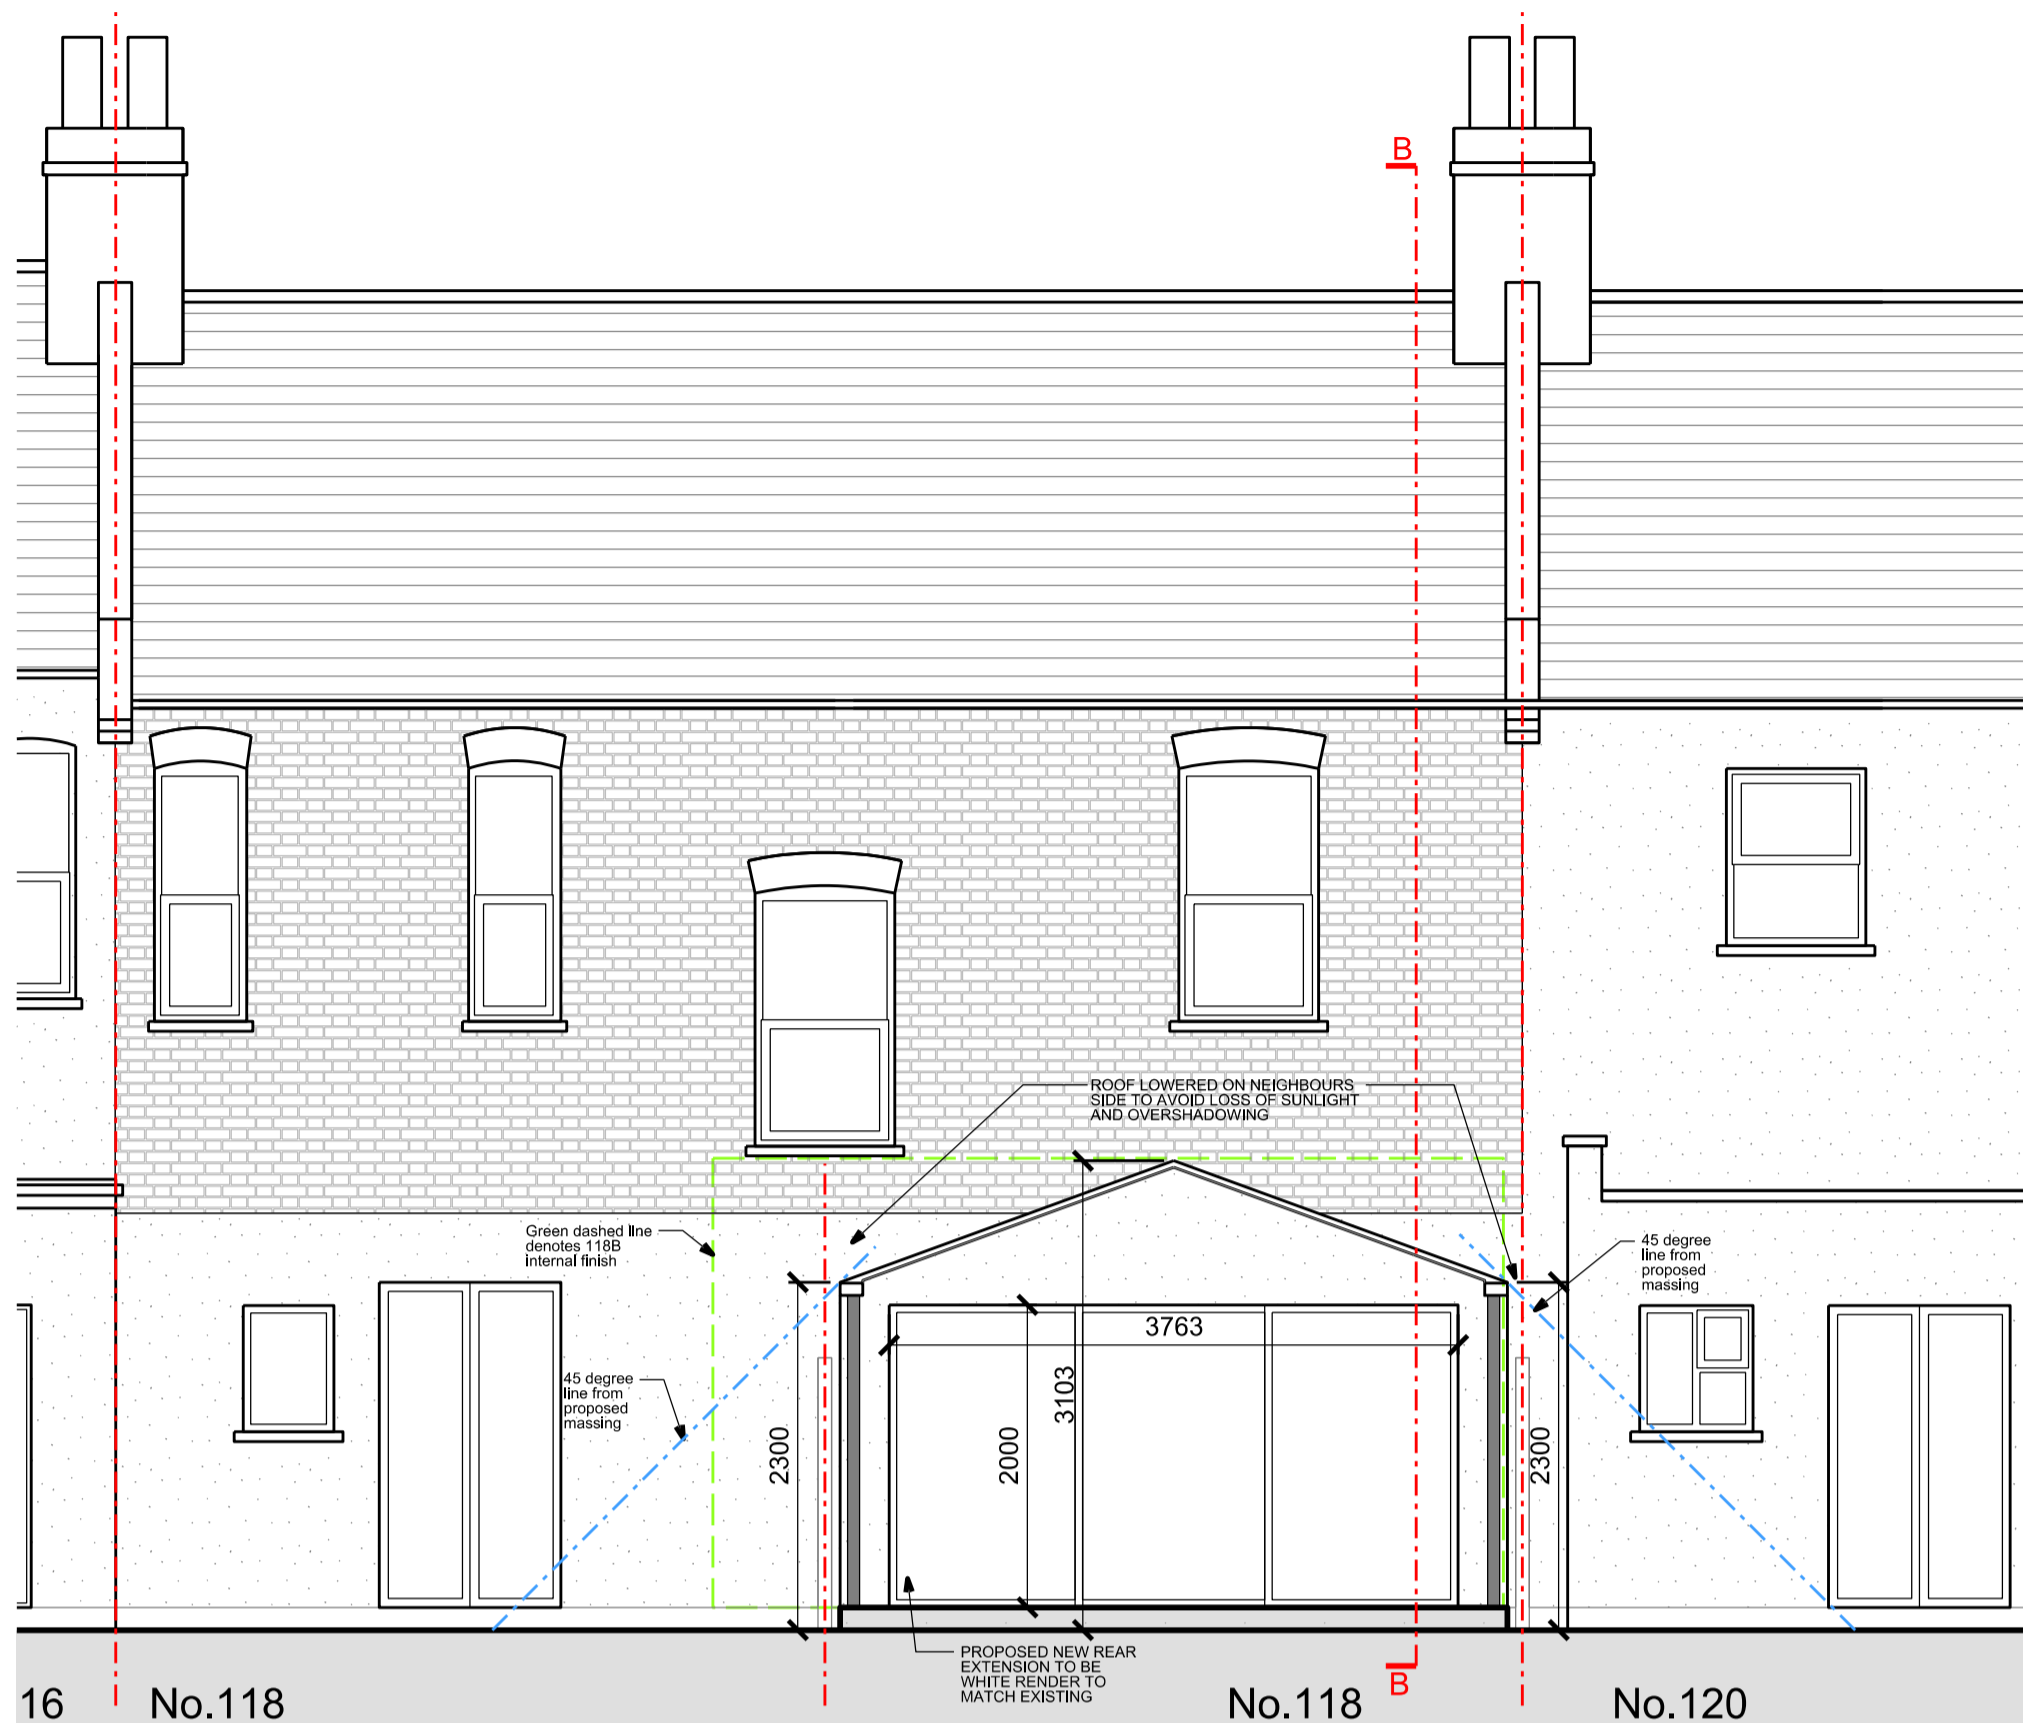


16 No.118
01 REAR ELEVATION PROPOSED

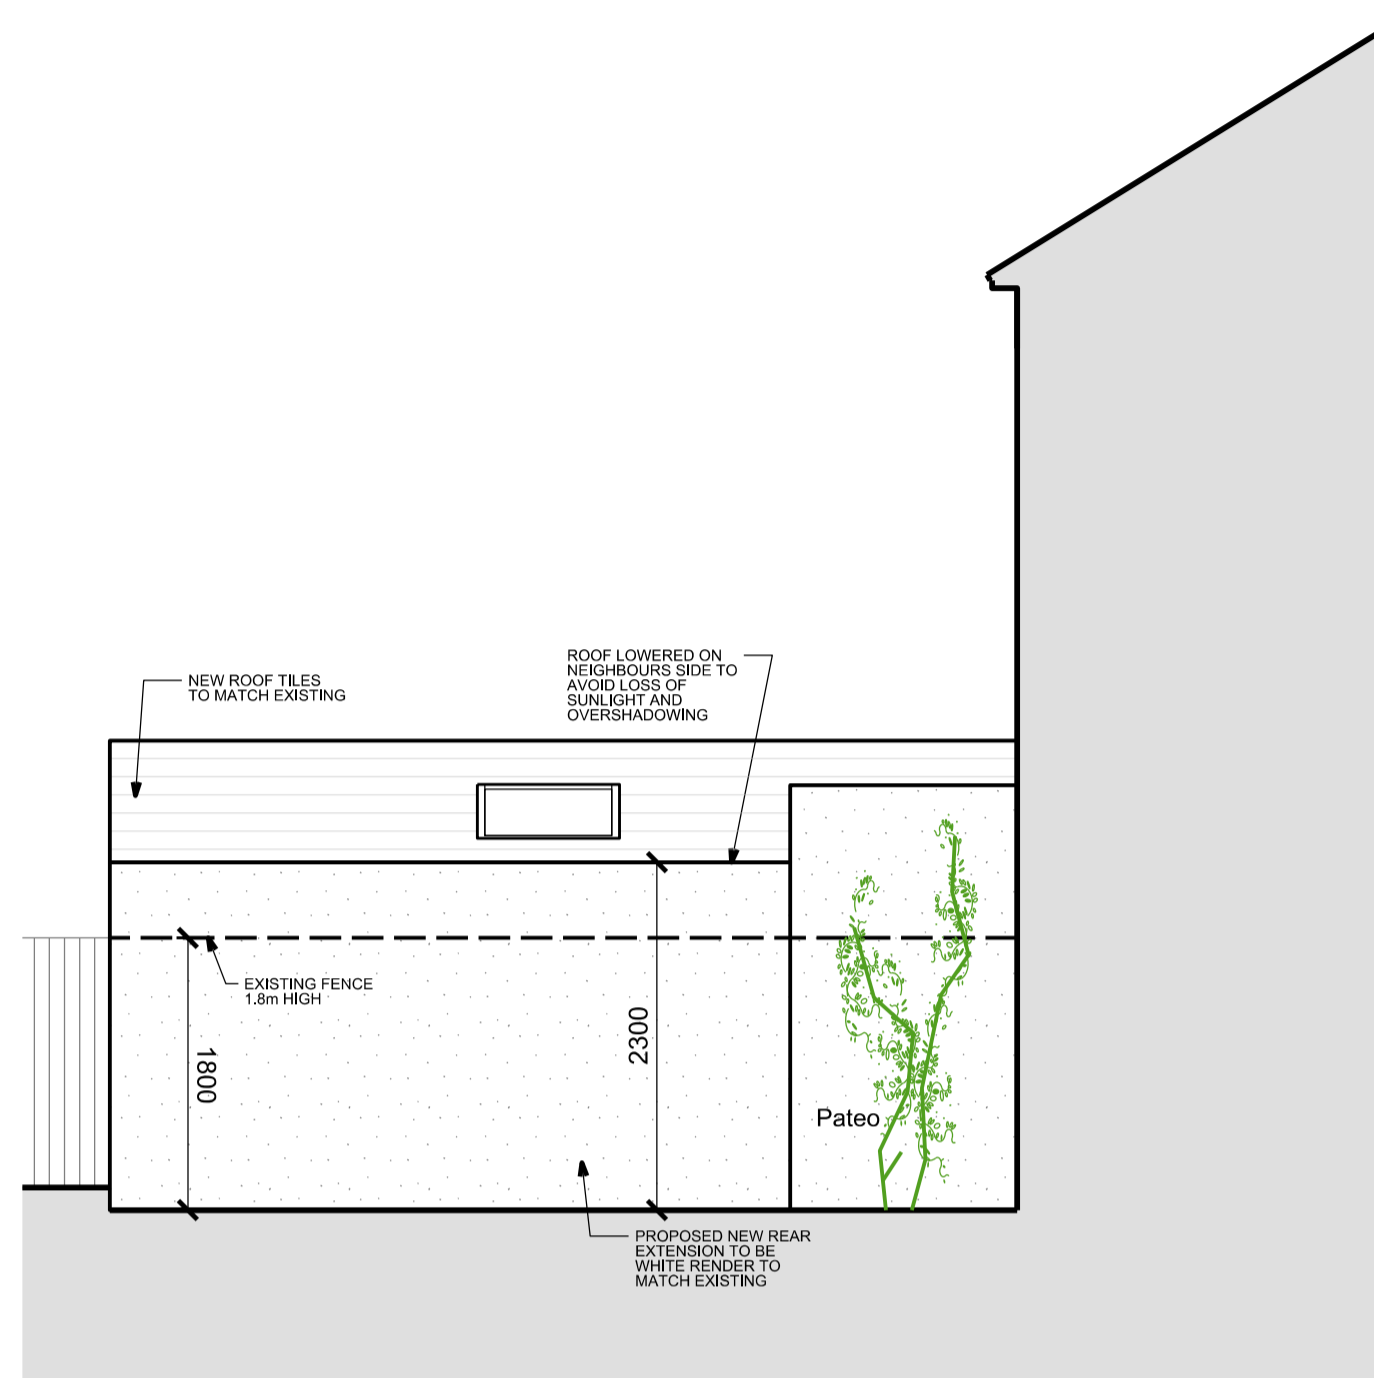


02 SIDE ELEVATION - VIEW FROM No120 PROPOSED

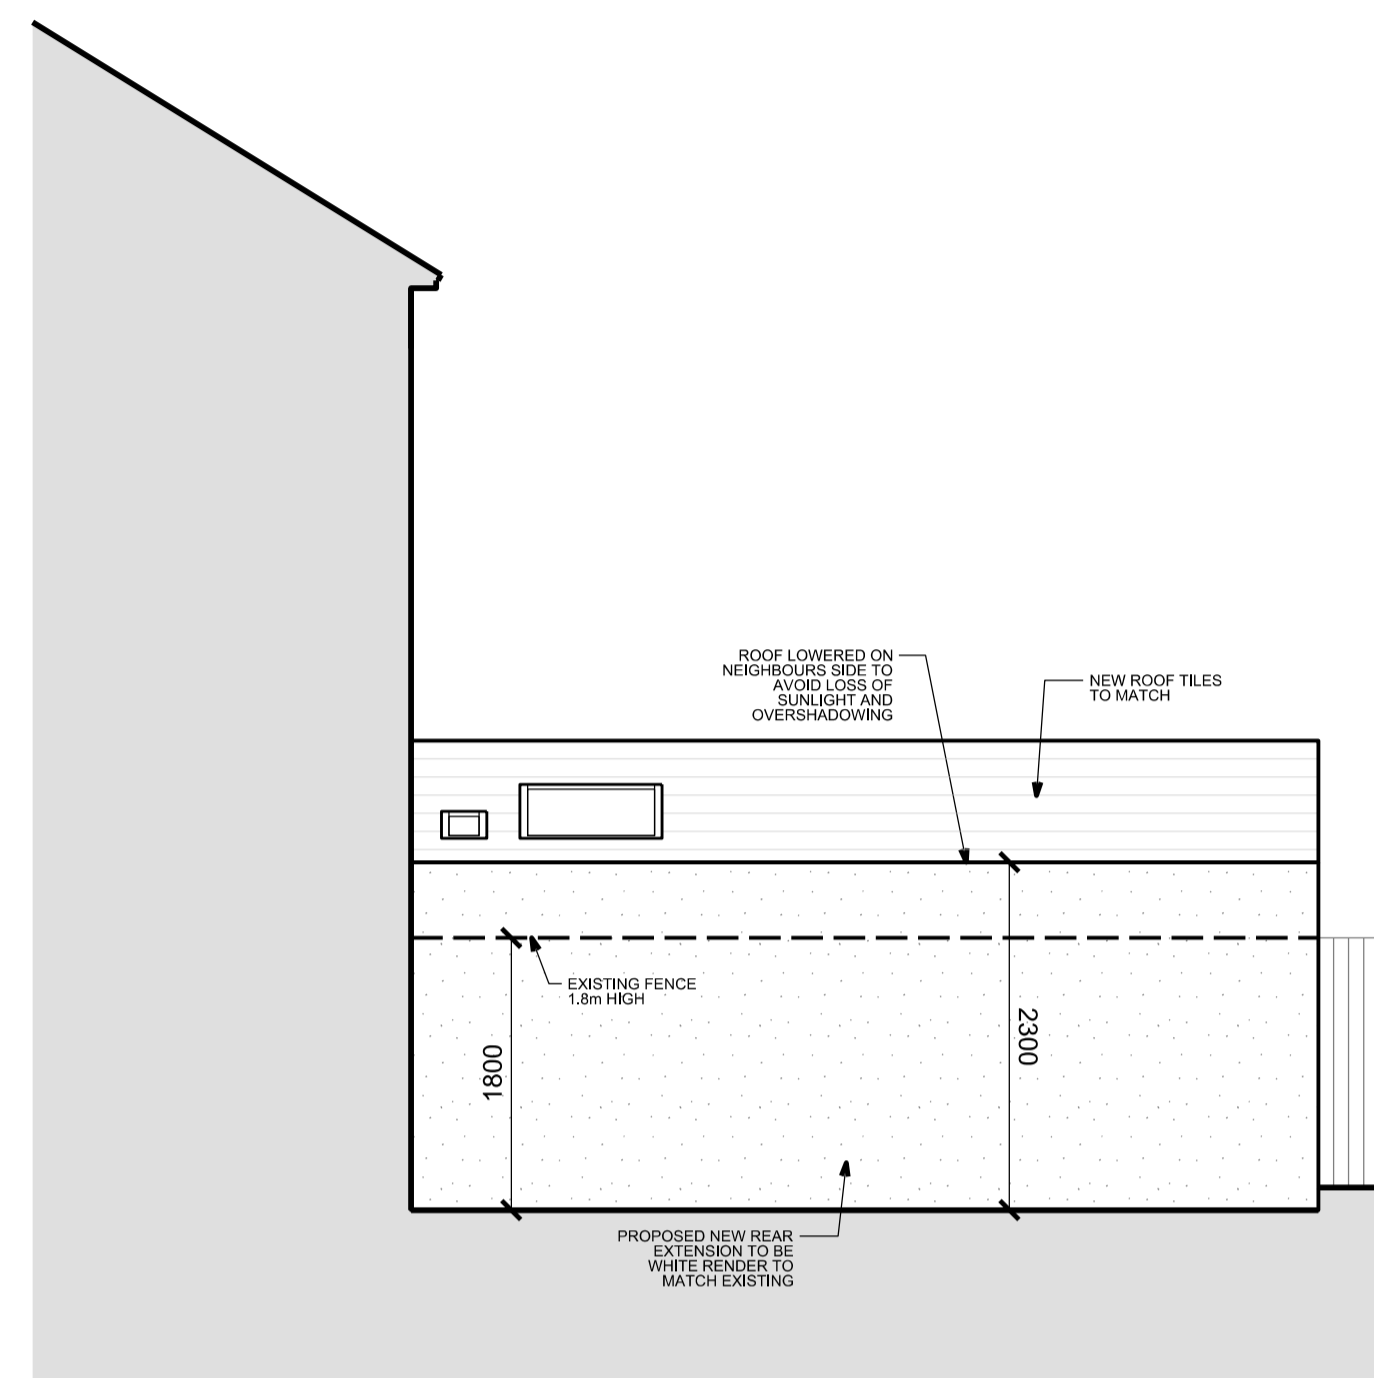

02 SIDE ELEVATION - VIEW FROM No118 PROPOSED

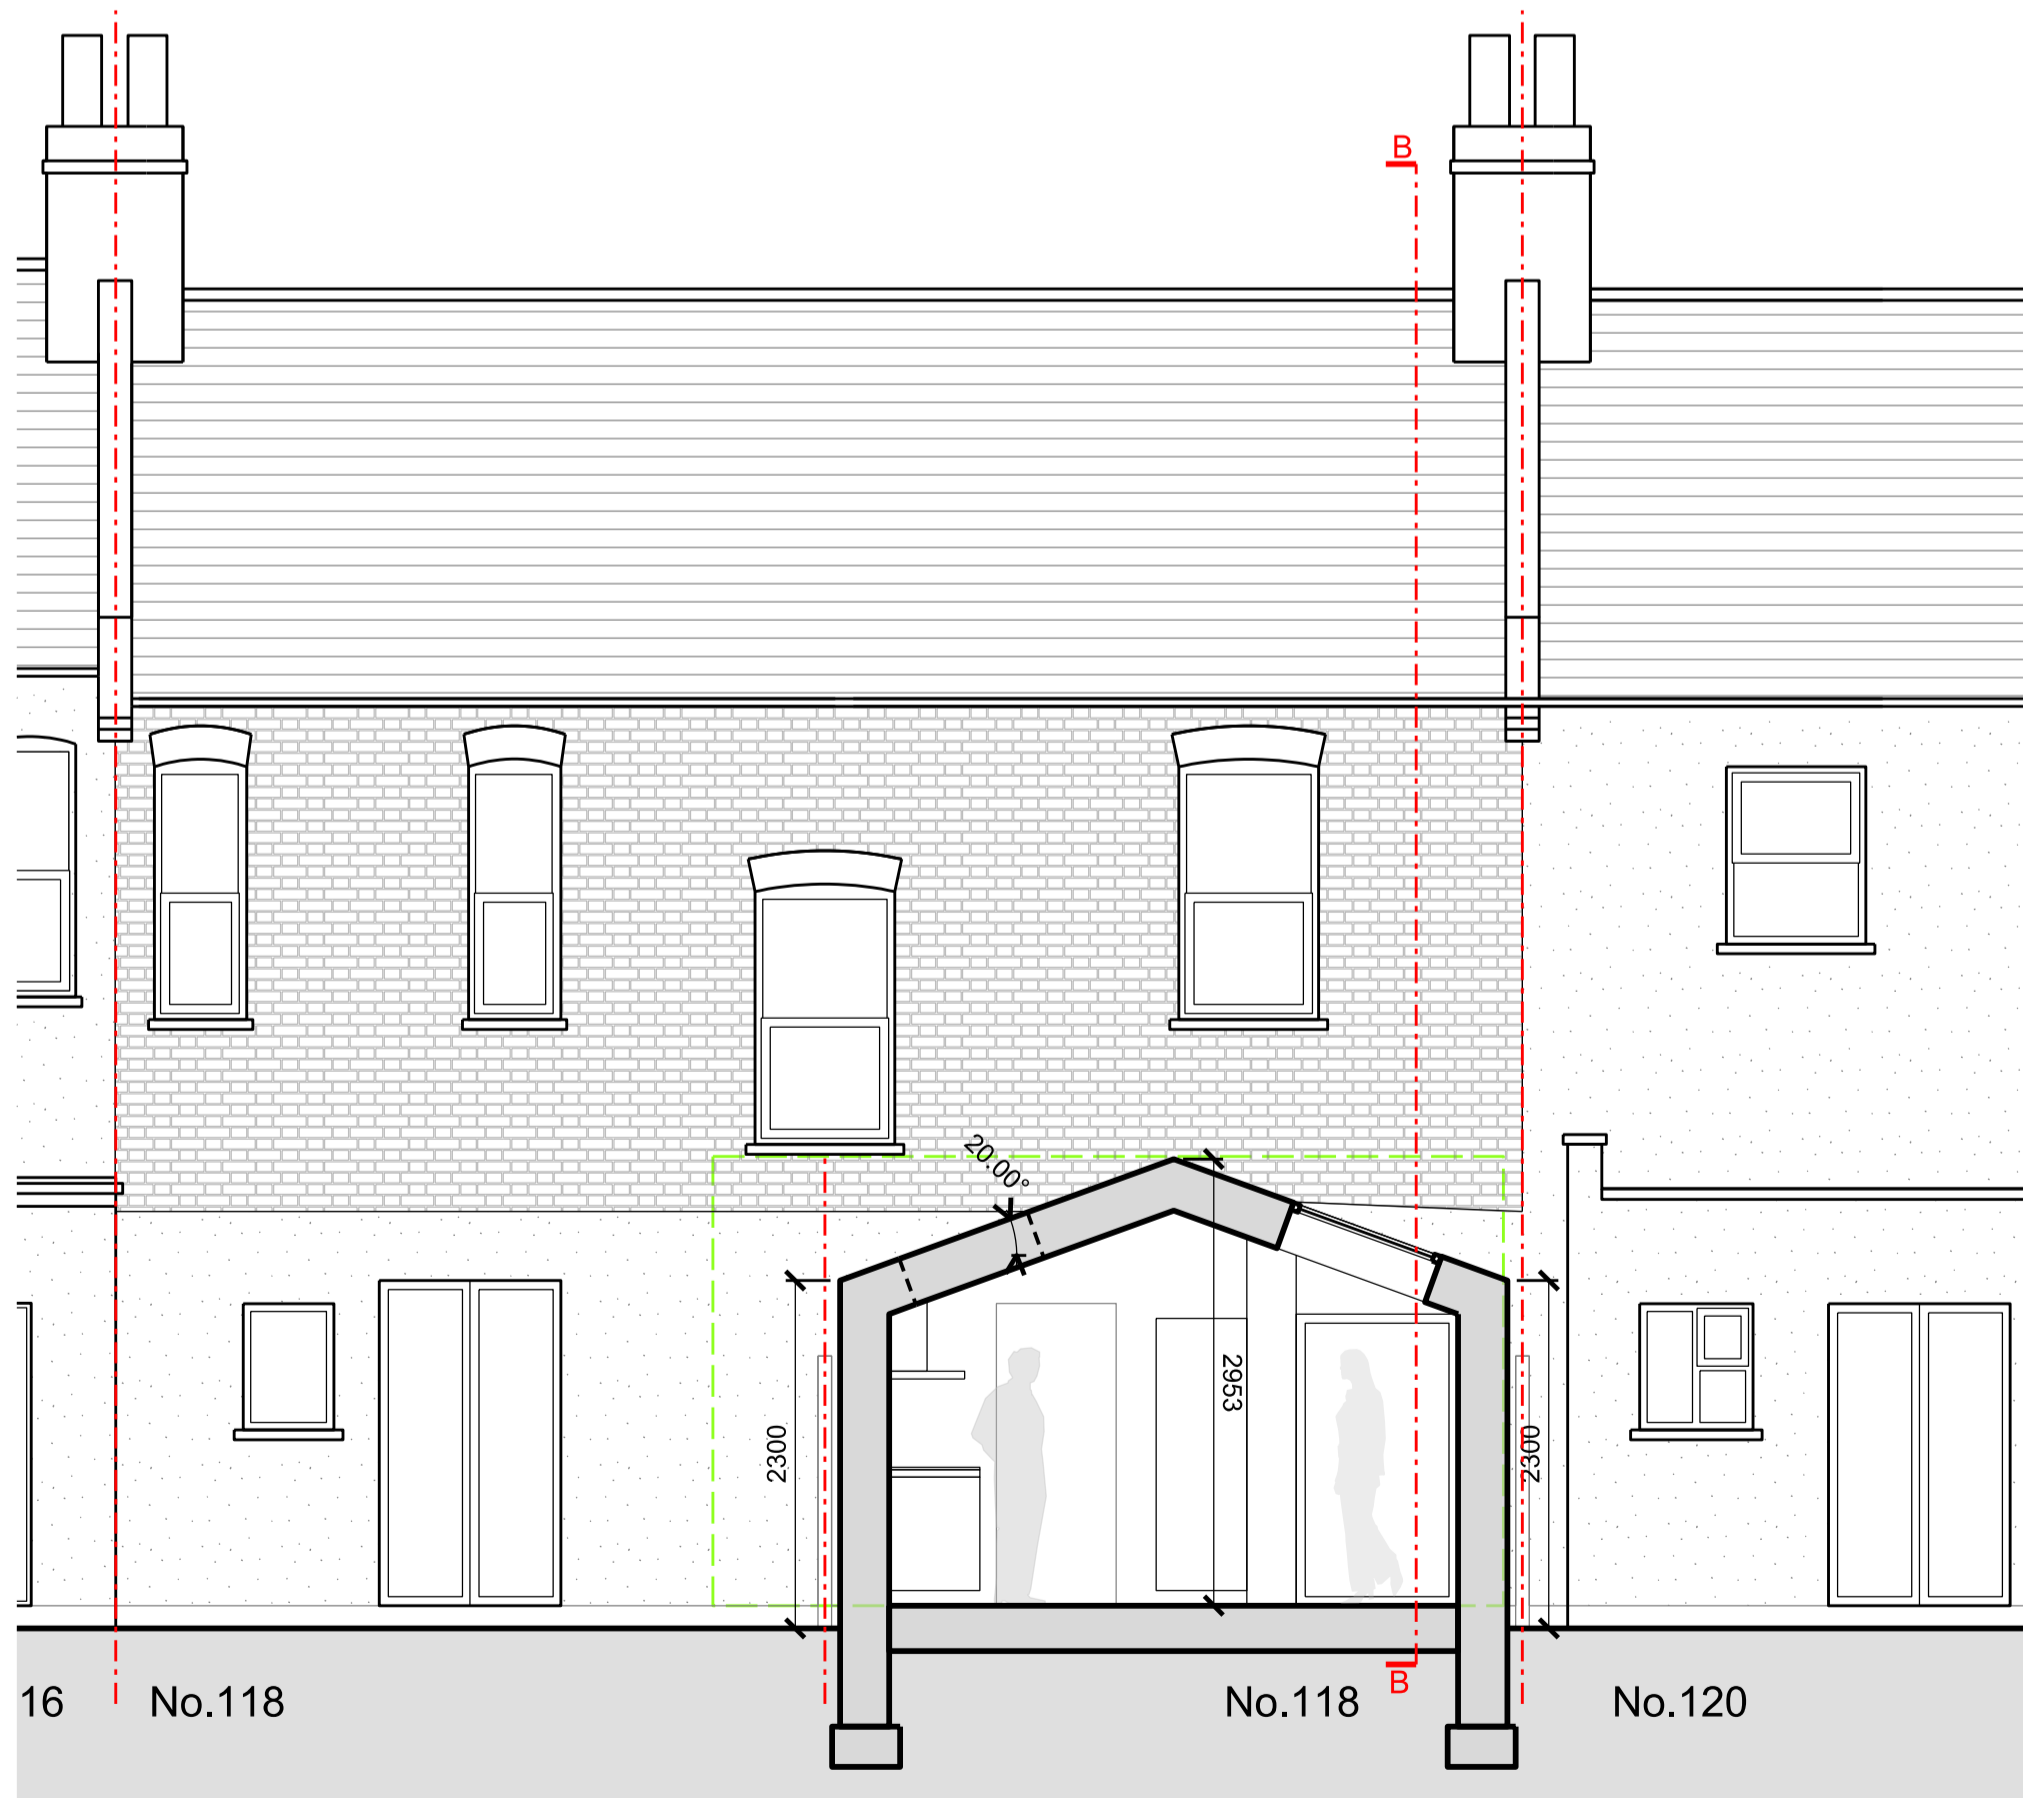

16 No.118
03 SECTION AA PROPOSED

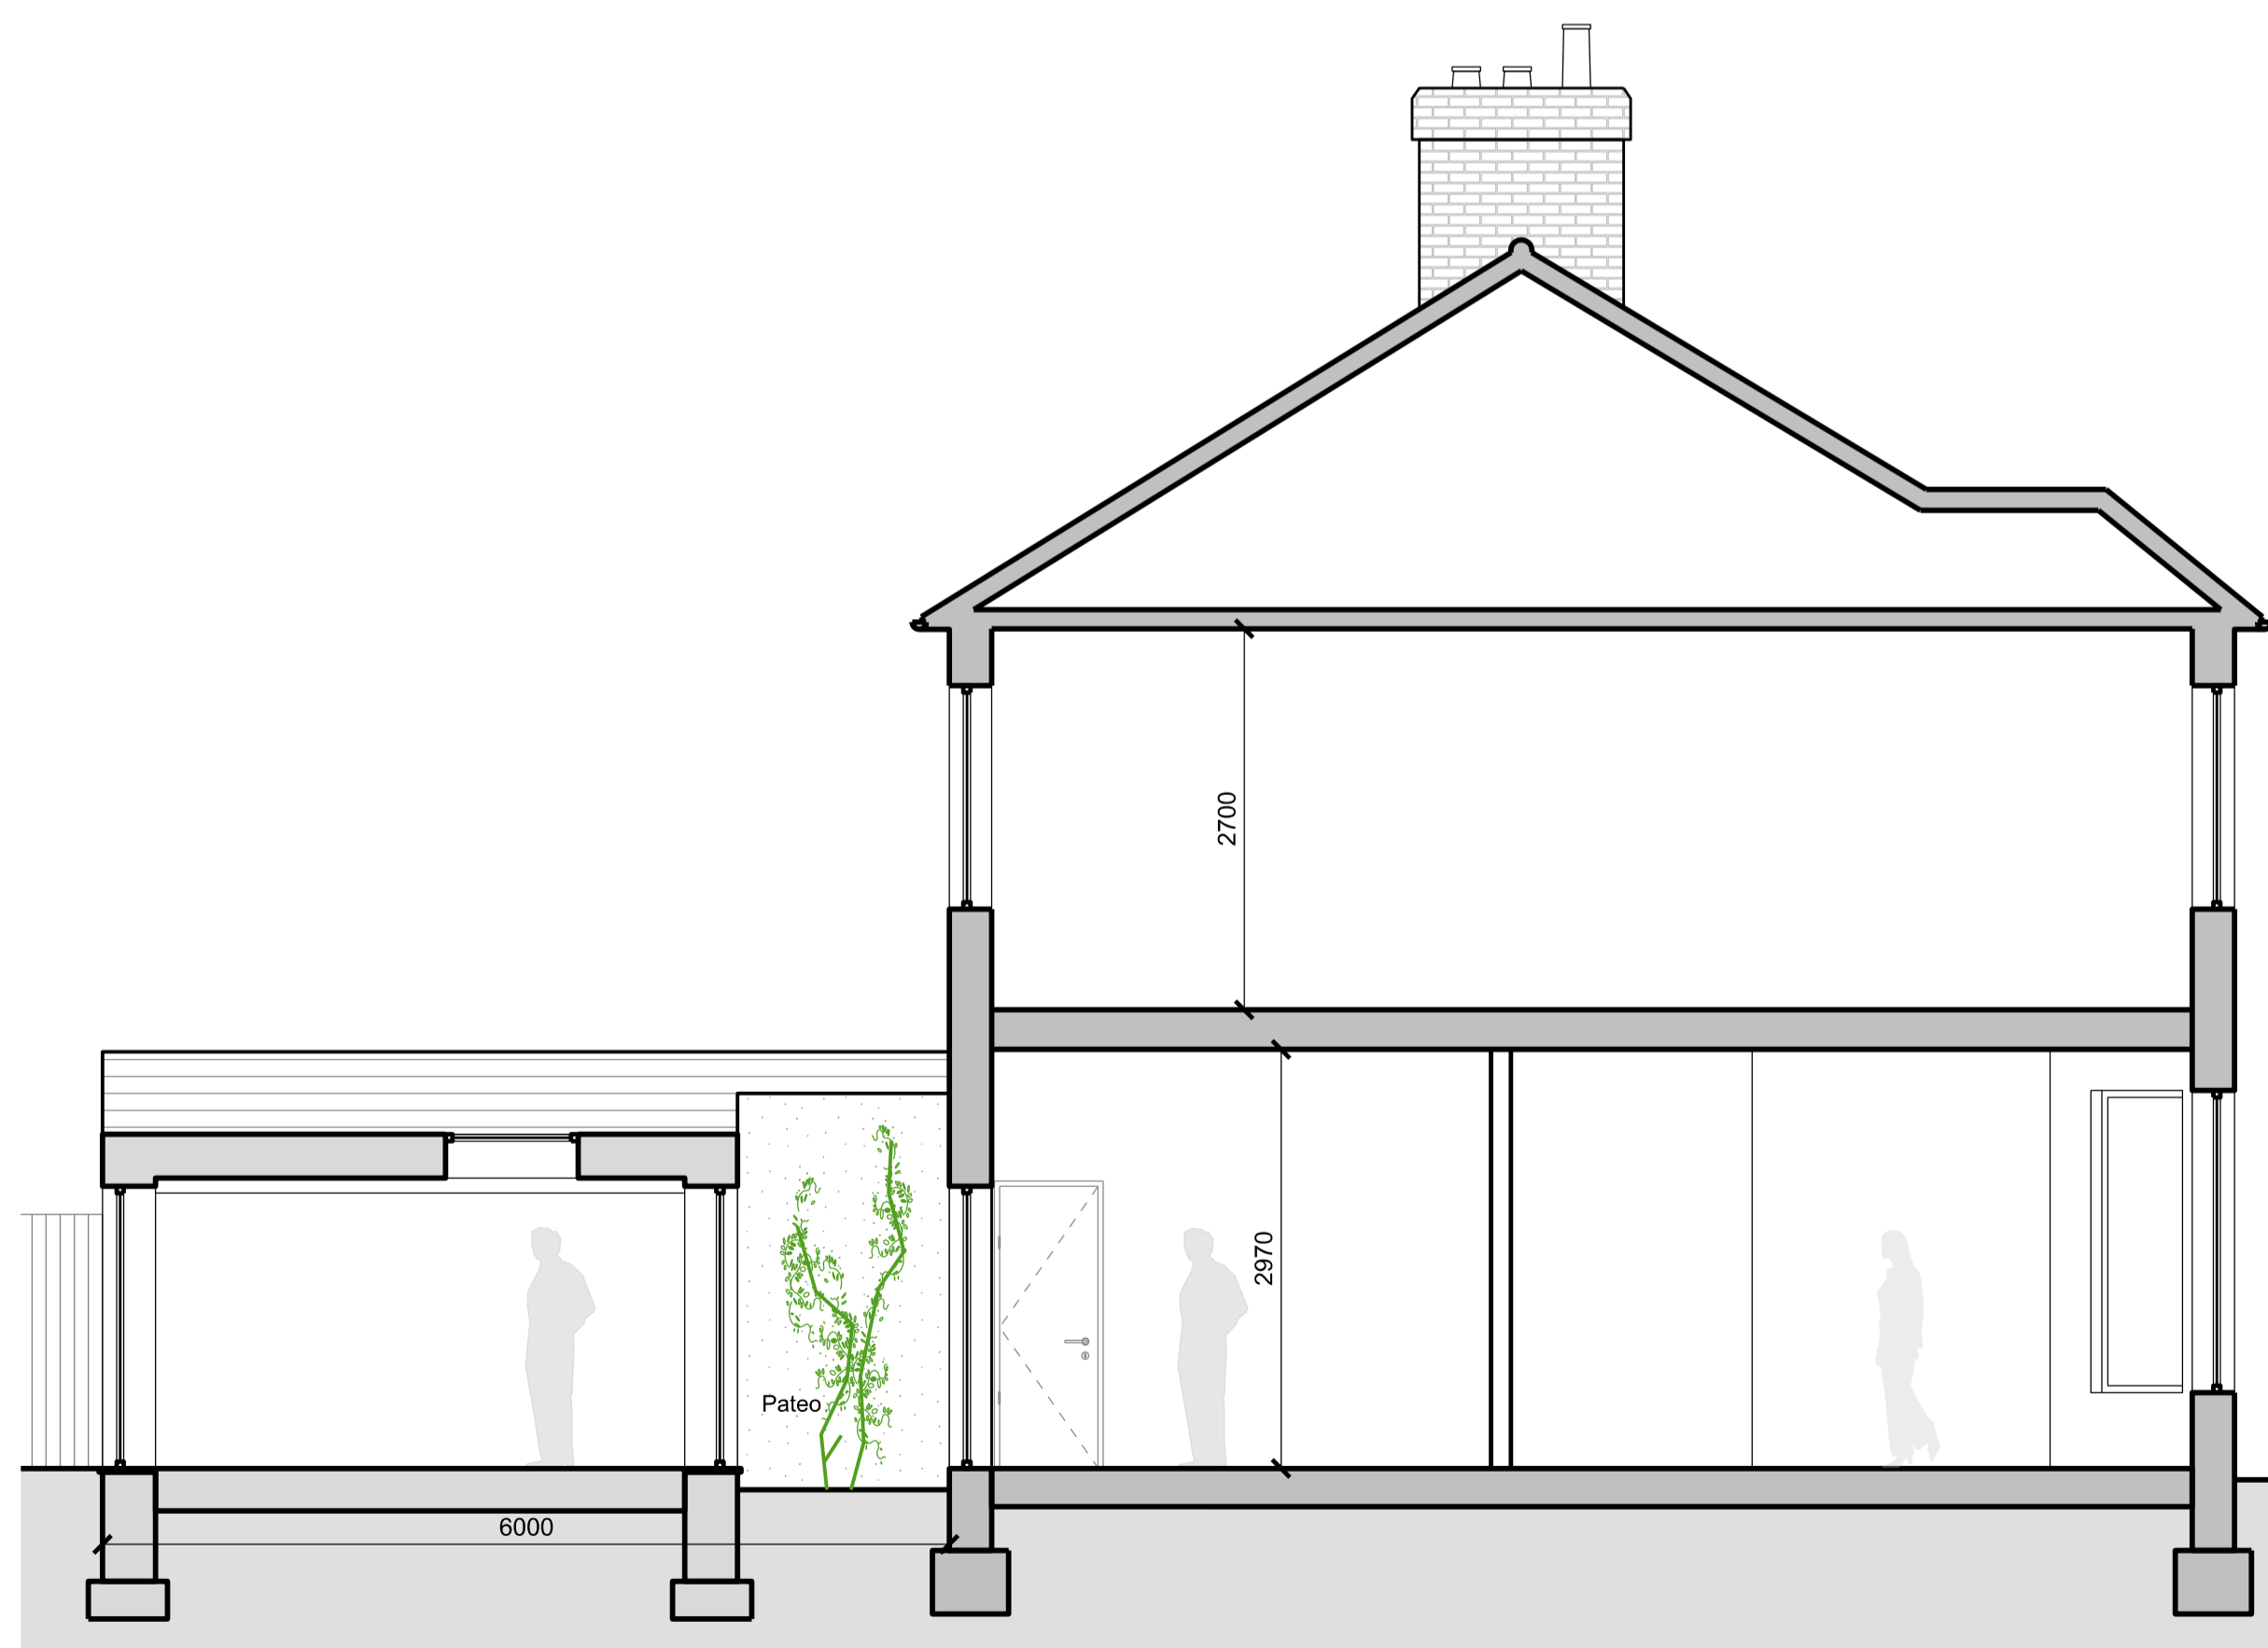

04 SECTION BB PROPOSED

Rev	Description	Date	Checked
01	Rear extension length adjusted to 6 metres	13/01/2021	DC

FOR PLANNING

Client
LAUREN GANNON

Address
FLAT B 118 WELLMEDOW ROAD
SE6 1HW, LONDON

Project
PROPOSED SINGLE REAR EXTENSION,
NEW BEDROOM ADDED
AND LAYOUT RE-DESIGN

Drawing
PROPOSED SECTIONS AND ELEVATIONS DRAWINGS

Scale	Drawn	Date	Checked
1:50 @ A1	DC	18.12.2020	DC
1:100 @ A3			

Project no.	Drg	Revision
2011	A-21	01

Architect
Daniel Correia
T 07891 574 543
hutandcastle@gmail.com

