


NOTE:

Contractors are to check all dimensions prior to commencement on site and notify the architect of any errors, omissions, or discrepancies.

Scale Bar



01 REAR ELEVATION  
EXISTING

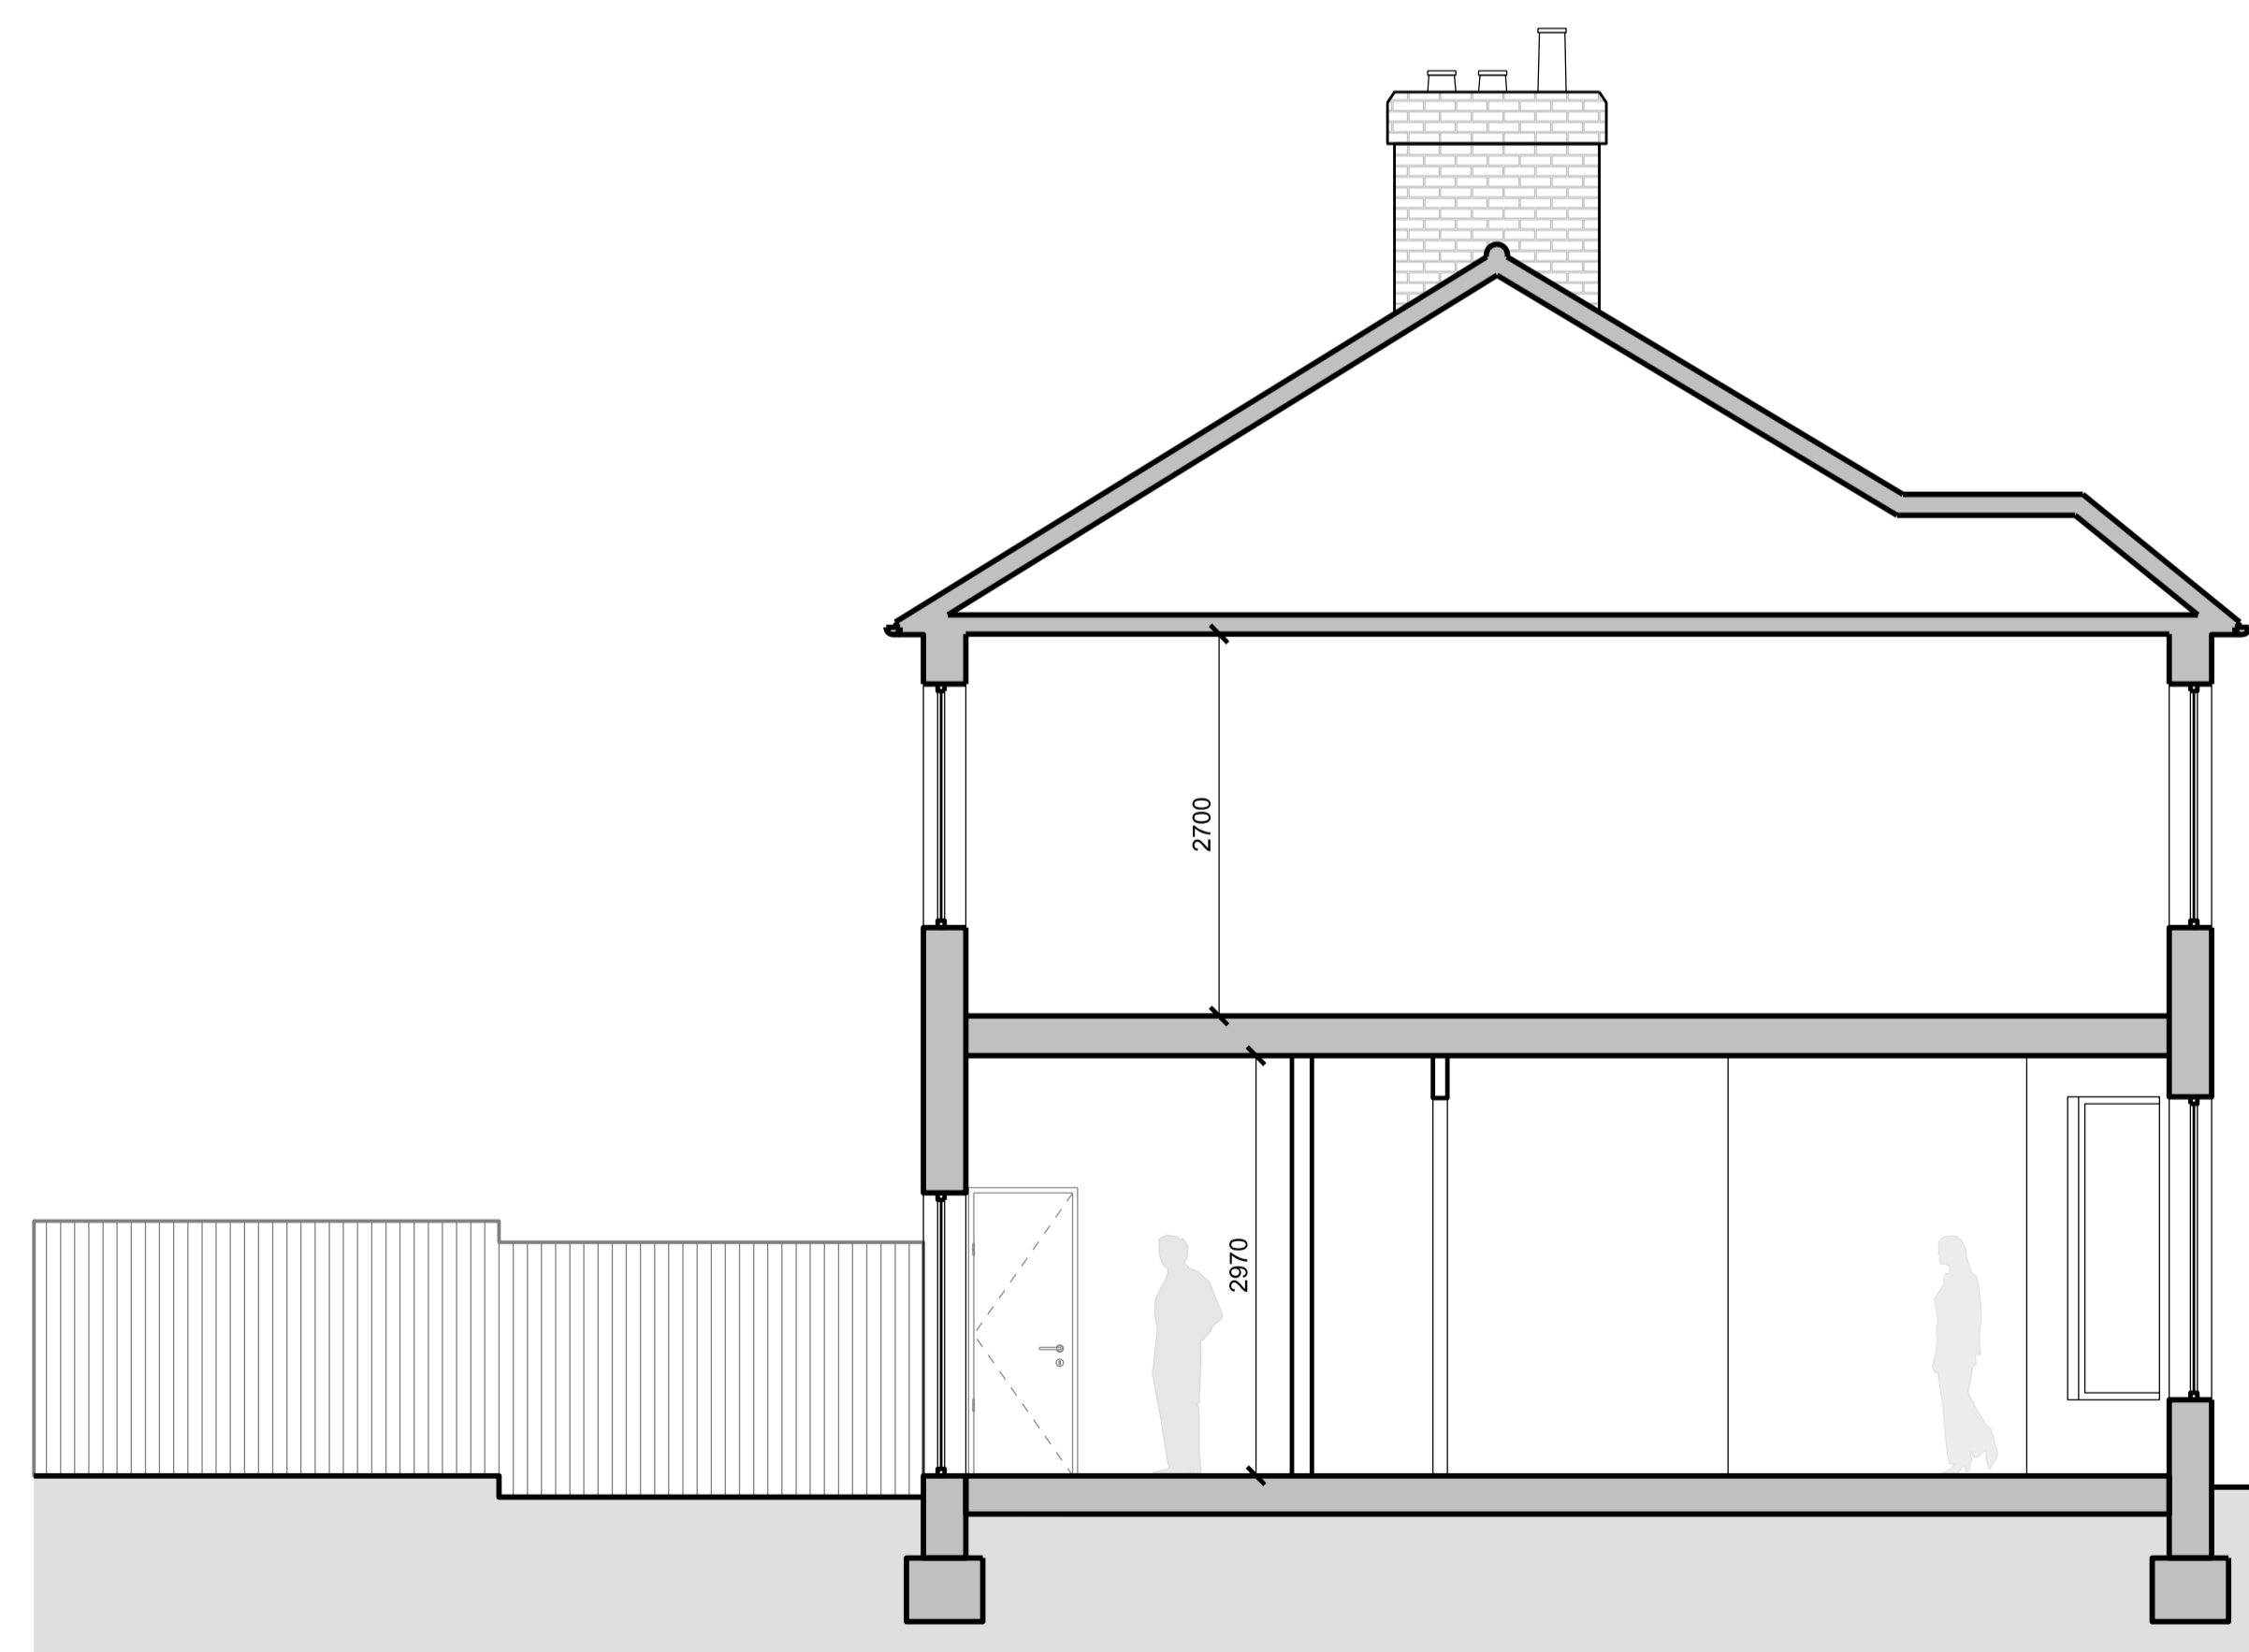

02 SECTION BB  
EXISTING

Rev	Description	Date	Checked
Status			
FOR PLANNING			
Client			
LAUREN GANNON			
Address			
FLAT B 118 WELLMEDOW ROAD SE6 1HW, LONDON			
Project			
PROPOSED SINGLE REAR EXTENSION, NEW BEDROOM ADDED AND LAYOUT RE-DESIGN			
Drawing			
EXISTING SECTIONS AND ELEVATIONS DRAWINGS			
Scale	Drawn	Date	Checked
1:50 @ A1	DC	18.12.2020	DC
1:100 @ A3			
Project no.	Drg	Revision	
2009	A-11	00	
Architect			
Daniel Correia T 07891 574 543 hutandcastle@gmail.com			
WWW.HUTANDCASTLE.COM			

FOR PLANNING

Client  
LAUREN GANNON

Address  
FLAT B 118 WELLMEDOW ROAD  
SE6 1HW, LONDON

Project  
PROPOSED SINGLE REAR EXTENSION,  
NEW BEDROOM ADDED  
AND LAYOUT RE-DESIGN

Drawing  
EXISTING SECTIONS AND  
ELEVATIONS DRAWINGS

Scale Drawn Date Checked  
1:50 @ A1 DC 18.12.2020 DC  
1:100 @ A3

Project no. Drg Revision  
2009 A-11 00

Architect  
Daniel Correia  
T 07891 574 543  
hutandcastle@gmail.com

