
 
 


6 Penlee Street, TR18 2DE: site plan

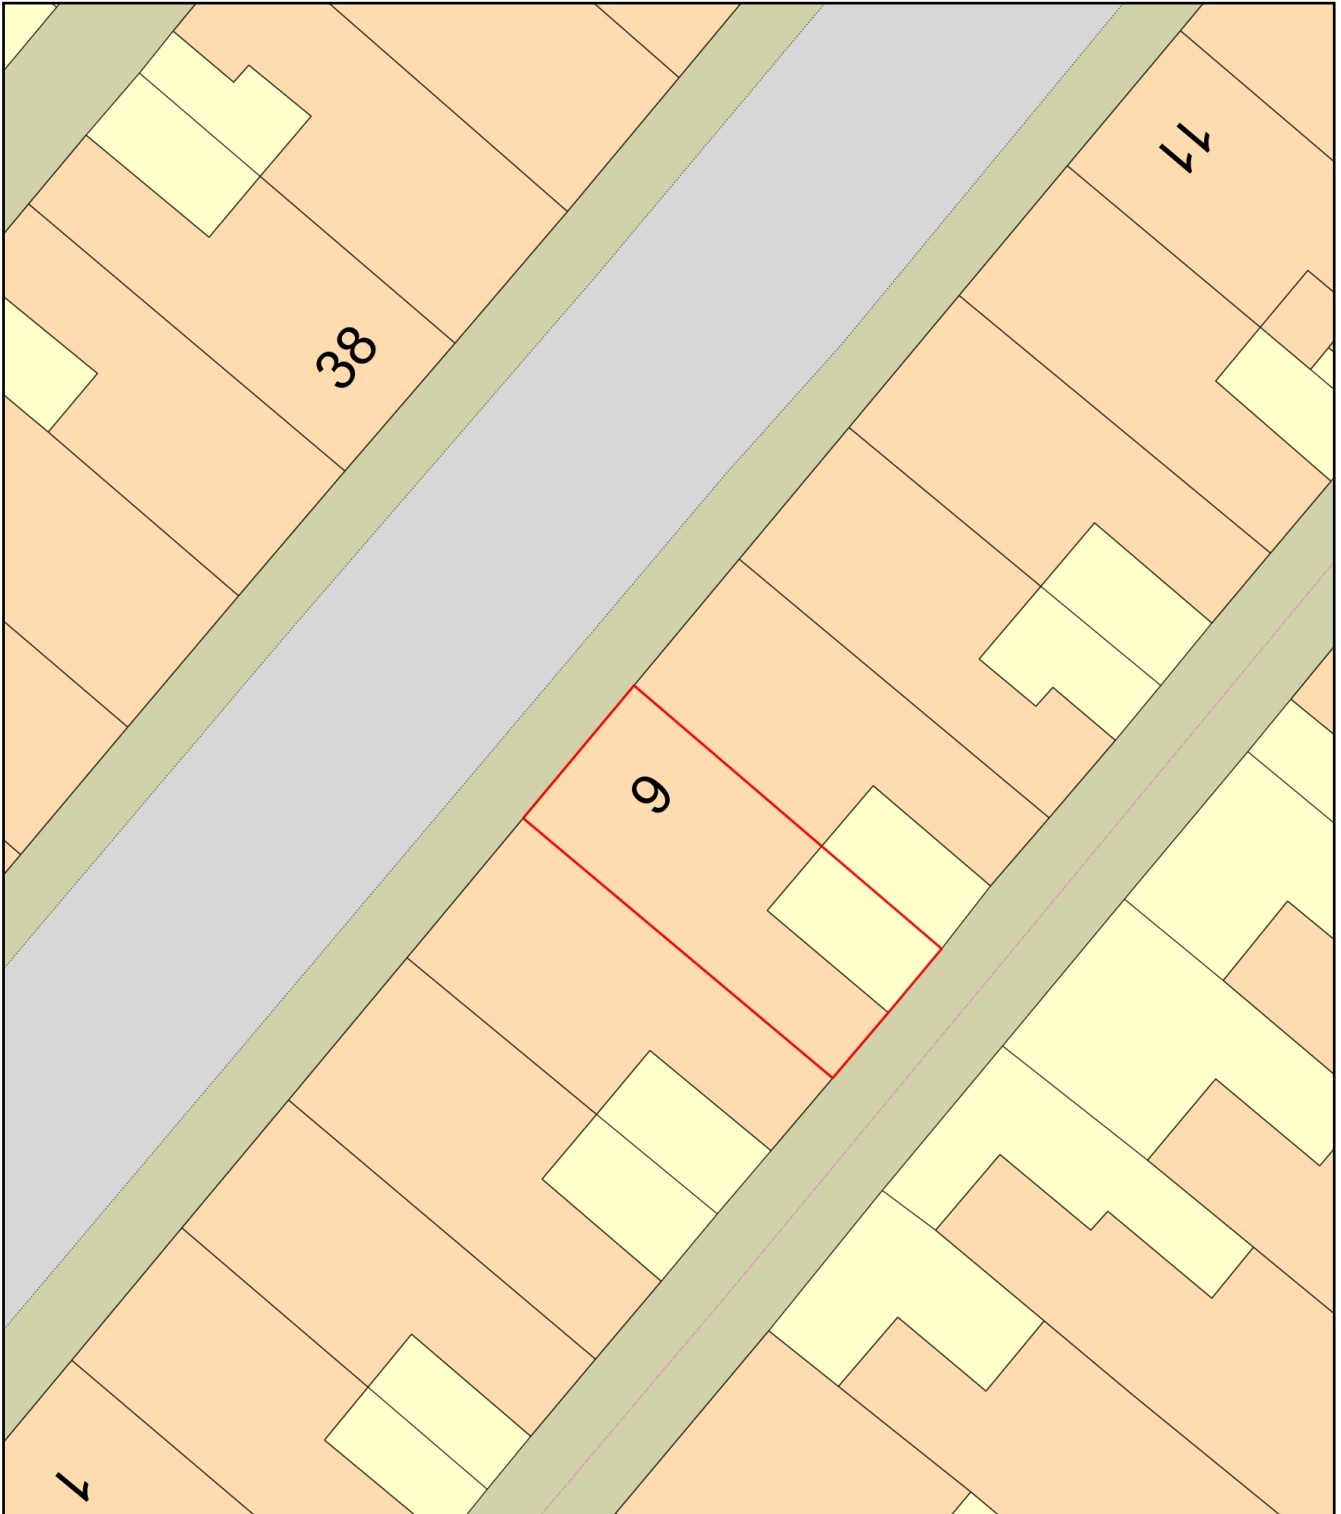

Plan Produced for: Sophie Jenkin

Date Produced: 18 Dec 2020

Plan Reference Number: TQRQM20314154429229

Scale: 1:200 @ A4