




North West Elevation

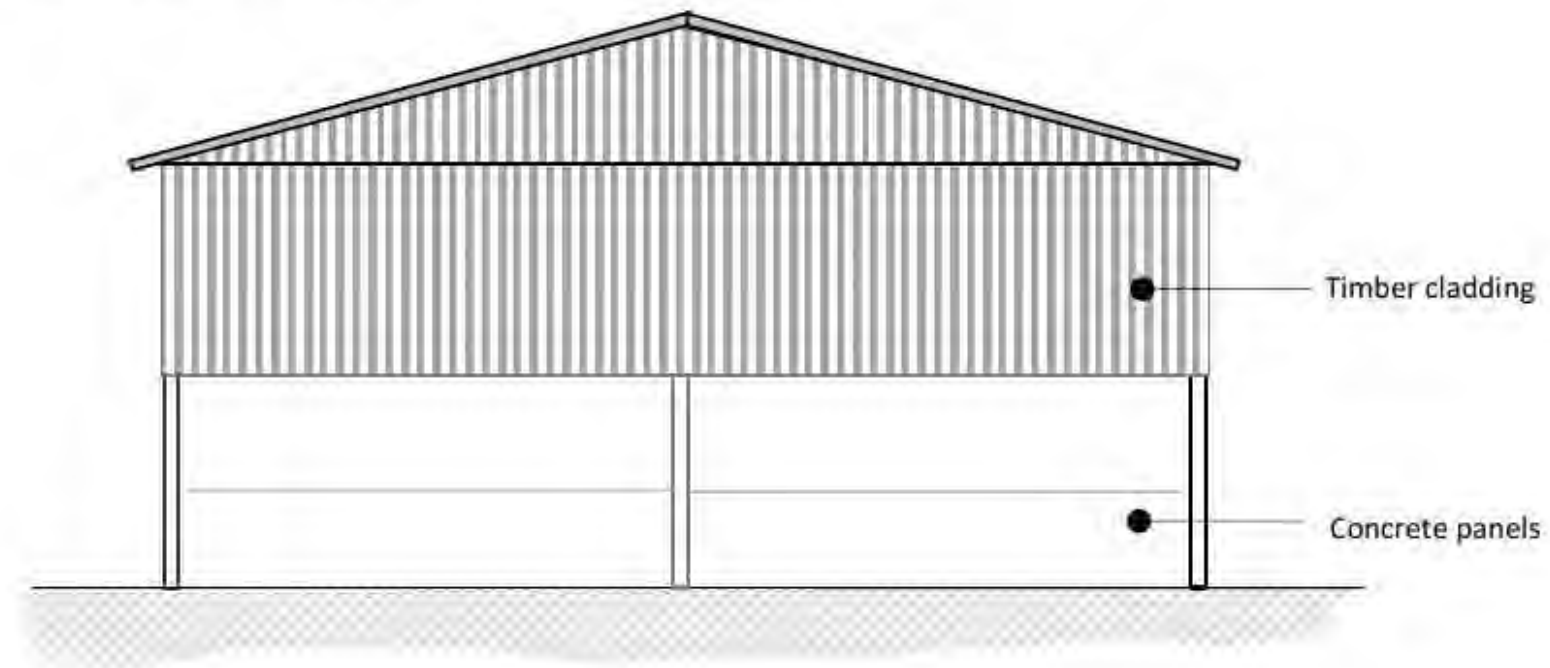


Floor Plan

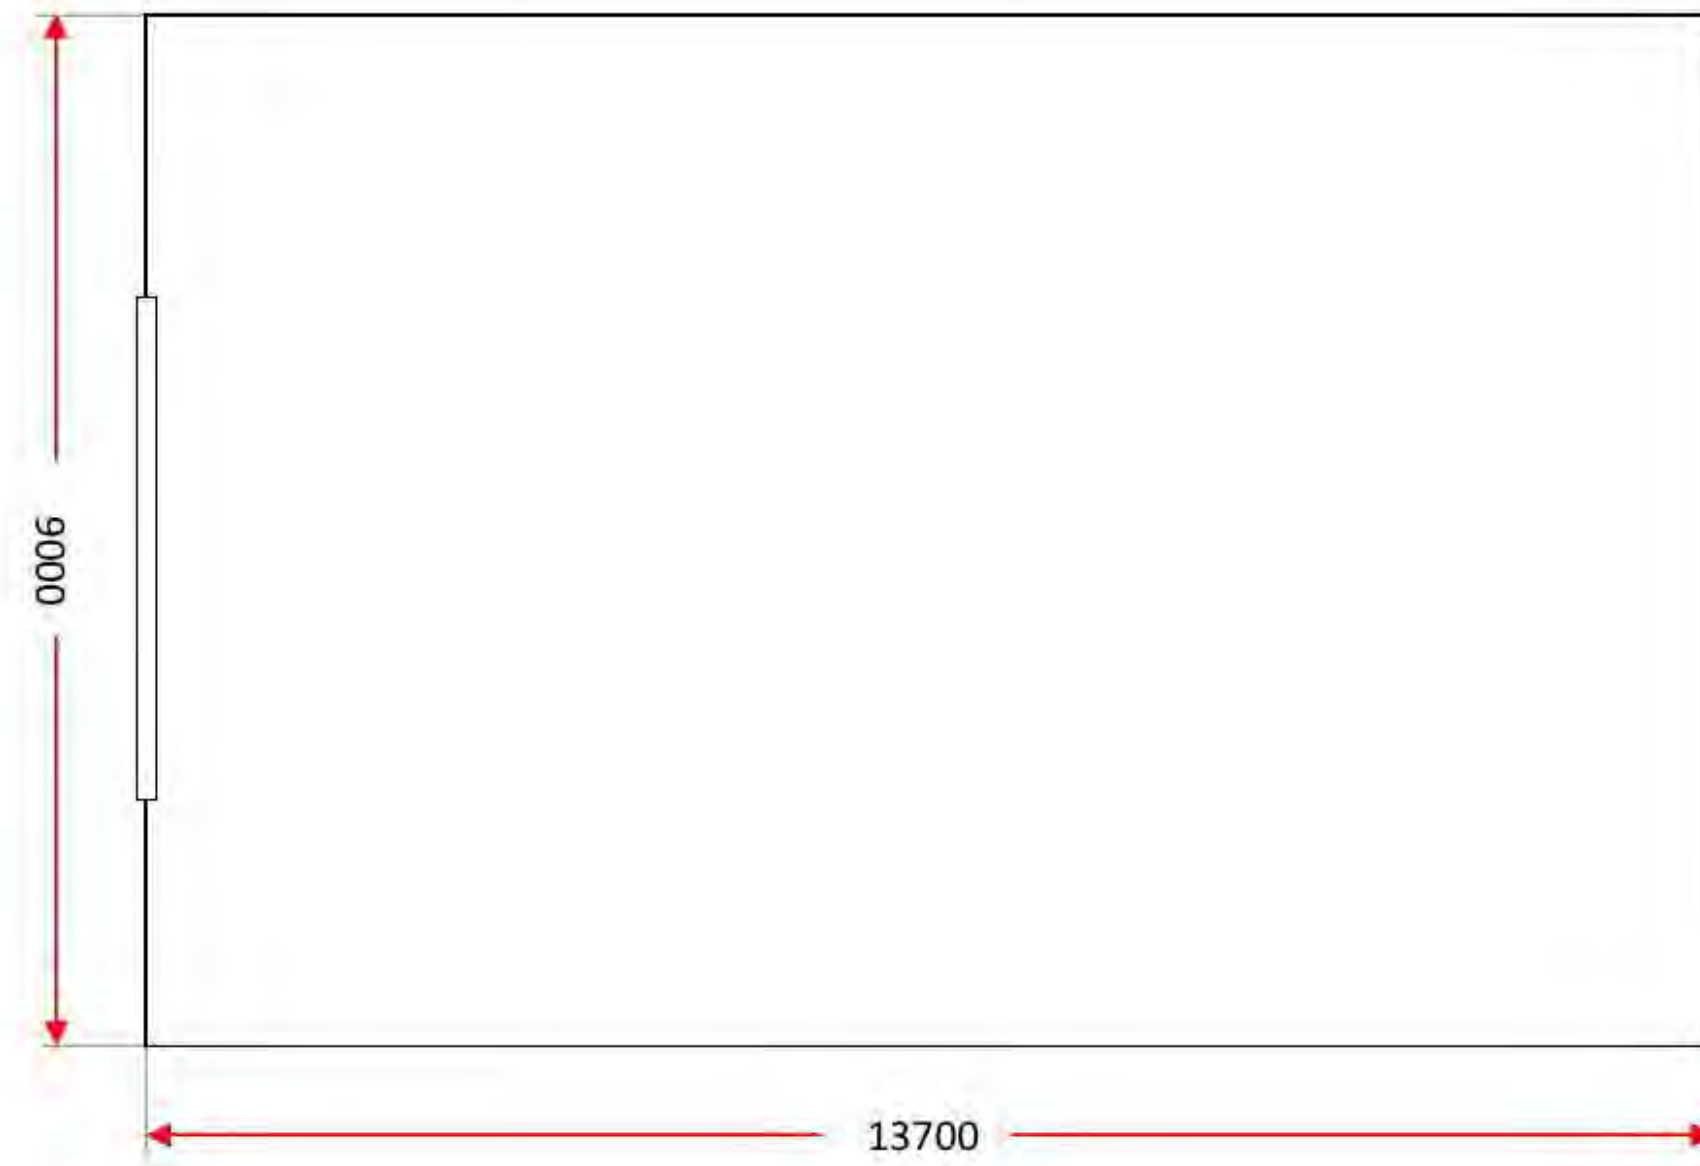


South East Elevation

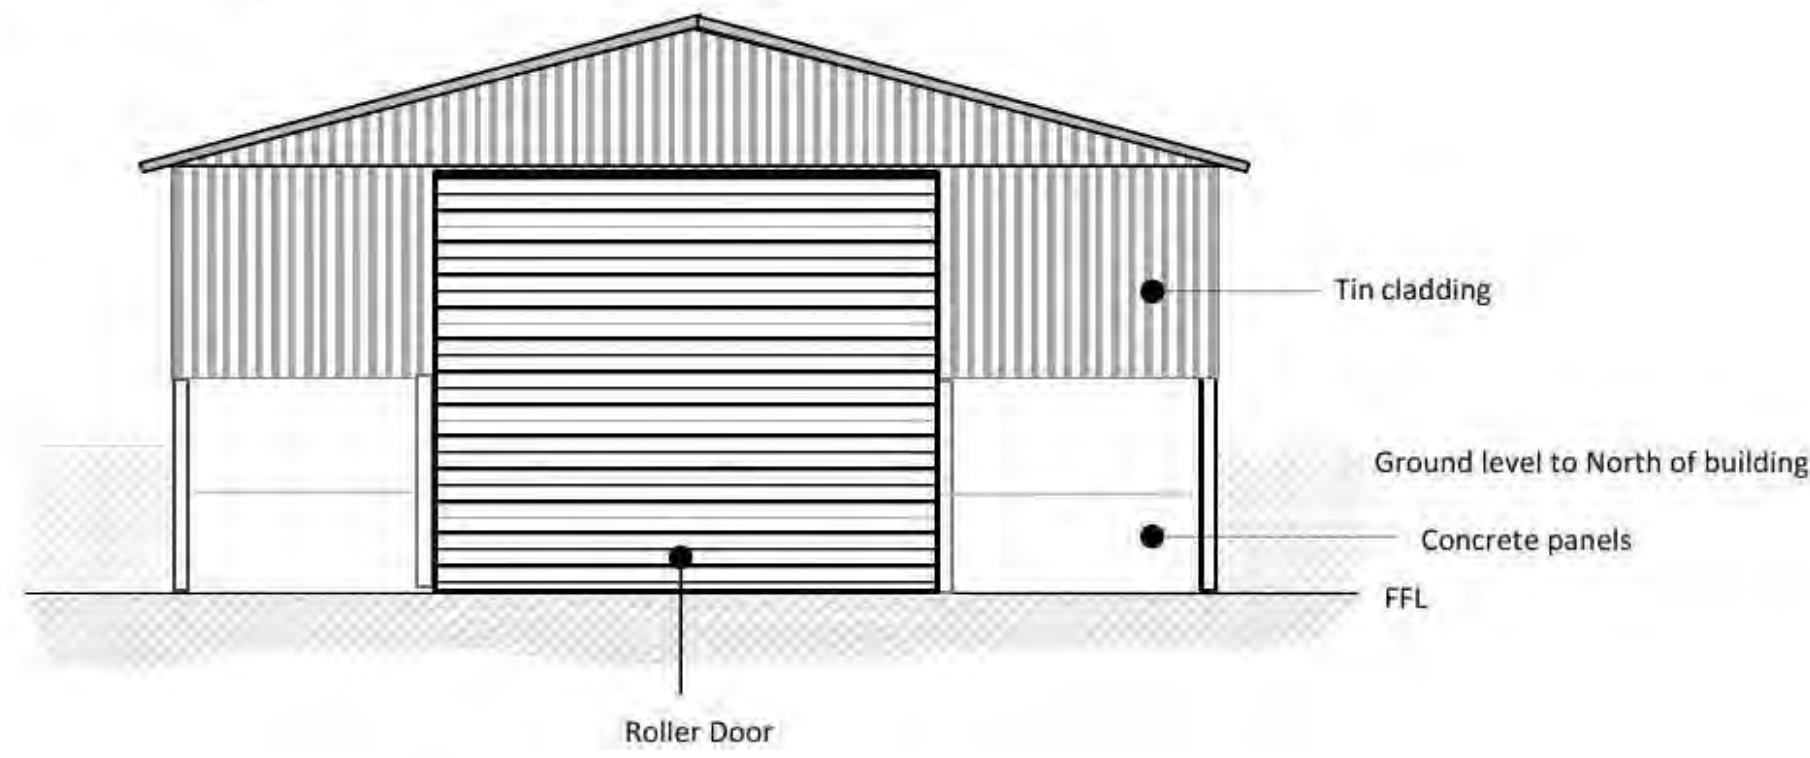

North East Elevation

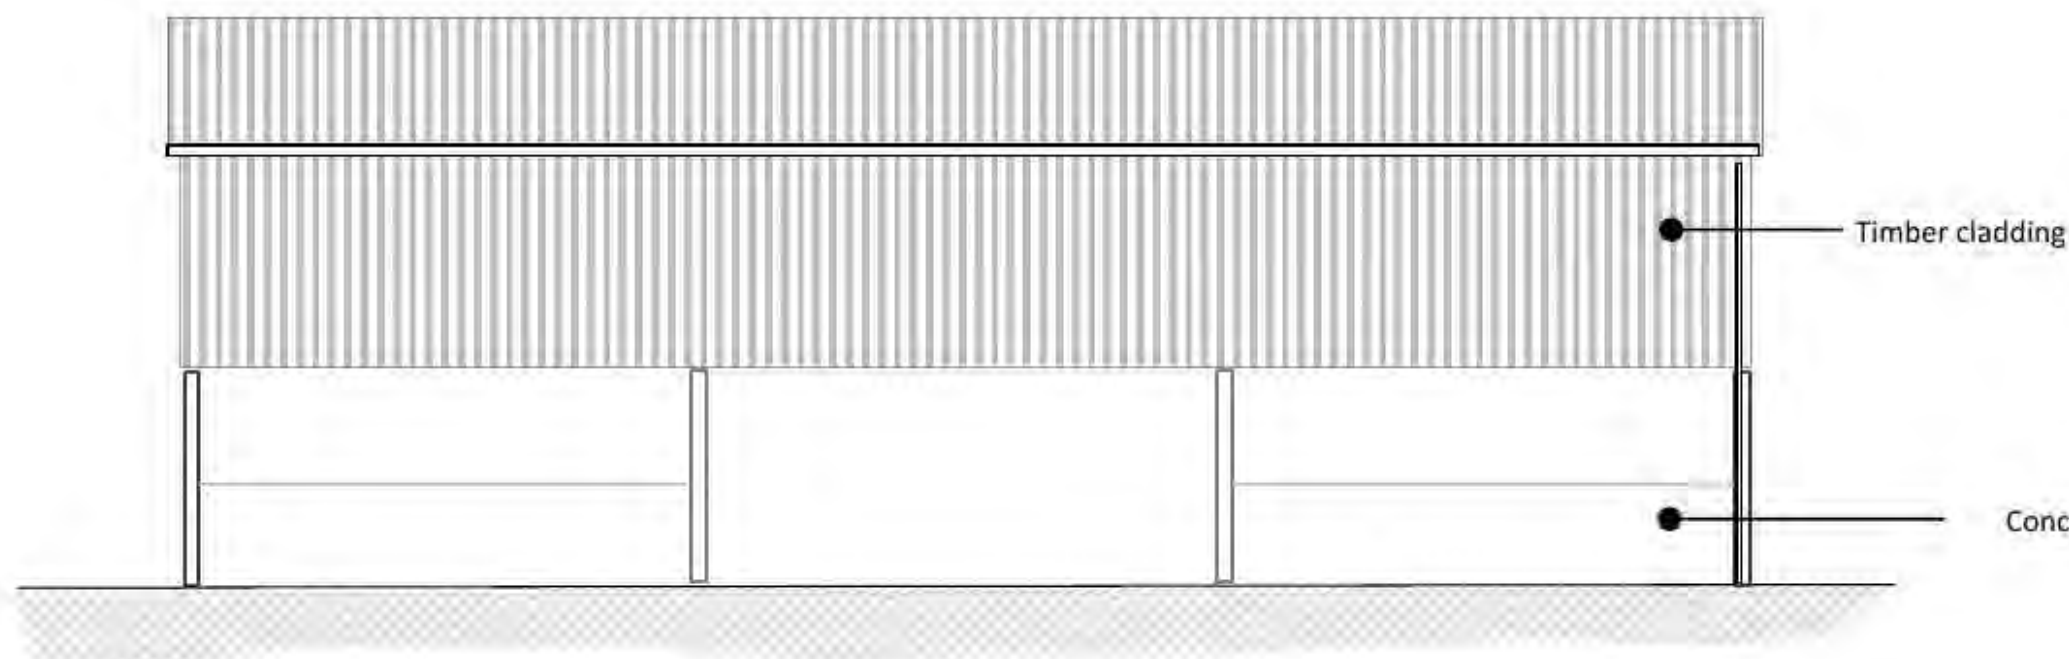

South West Elevation

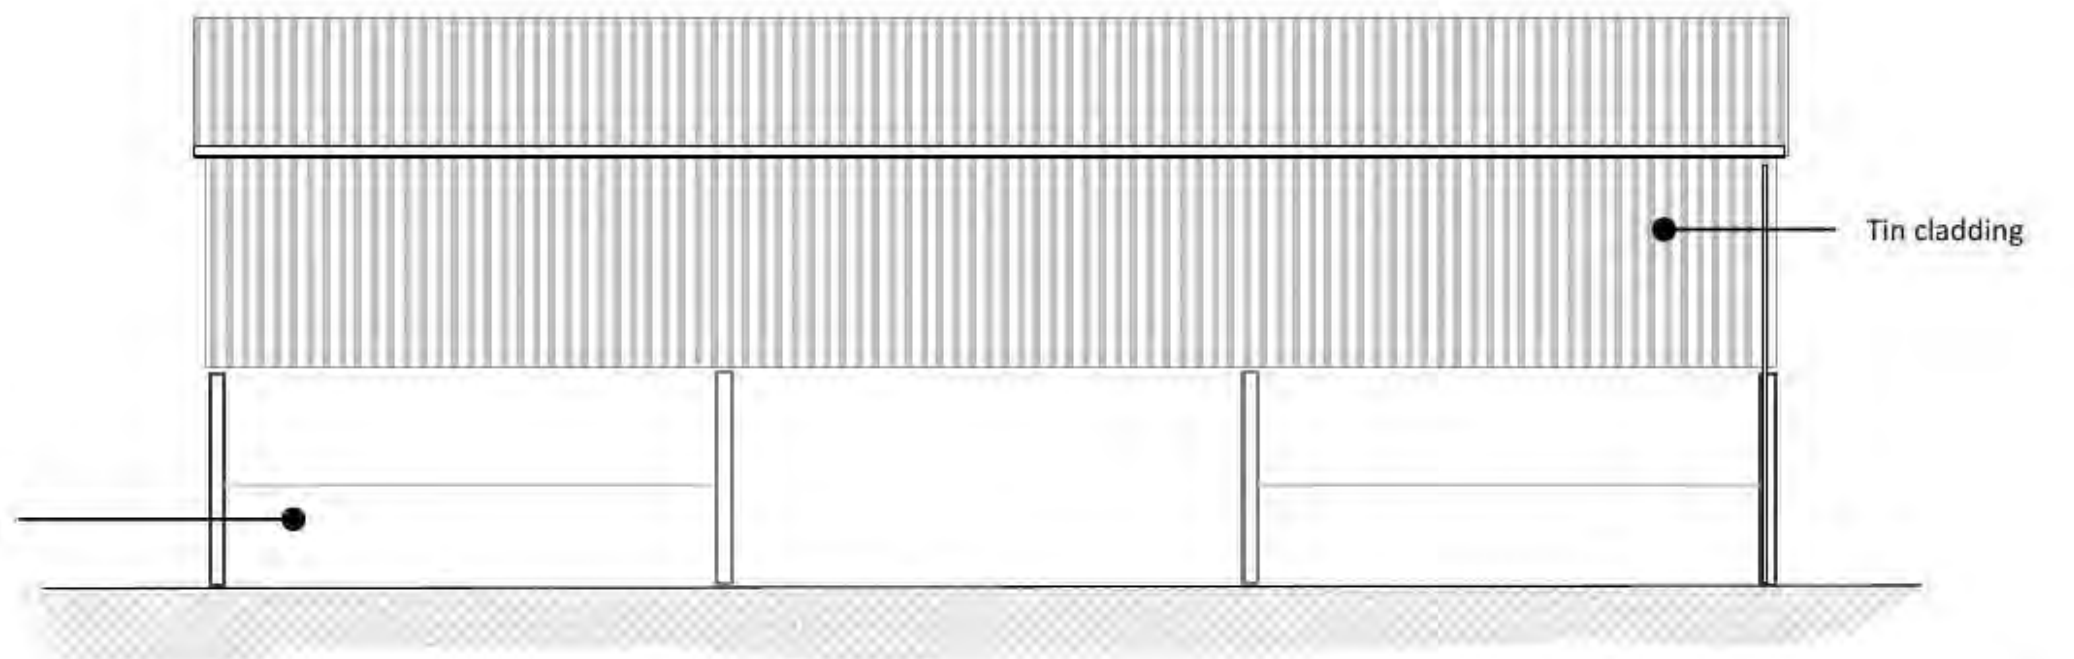

Scale: 1:100 at A3

Drawn by: TMP

Plan reference:

Client: Mr & Mrs Curnow

Project: Elevation Plans

Crusader House  
 Newham Road  
 Truro  
 TR1 2DP

01872 306090  
 info@edwardbuckland.co.uk  
 www.edwardbuckland.co.uk

