

Pethick Farm
Bucklawren Road
No Mans Land
LOOE
PL13 1QS


Date: 17th December 2020
Drawing no: 2
Scale: 1:100@A4
Title: Oak Carport

Drawn by: PG




Shields Buildings


H3 Elevations and Floor Plan Carport

 


Scale Bar

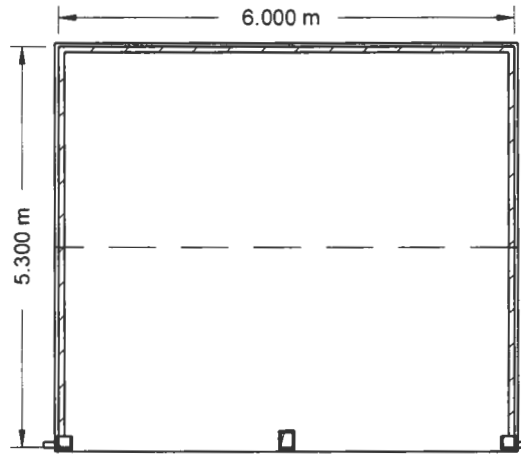


Plan

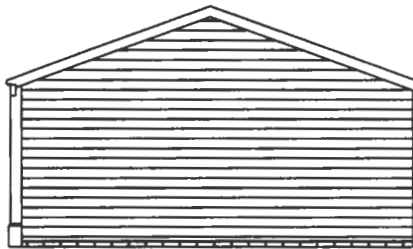


North Elevation

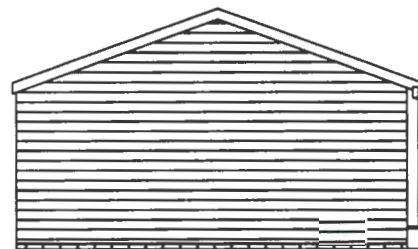

South Elevation

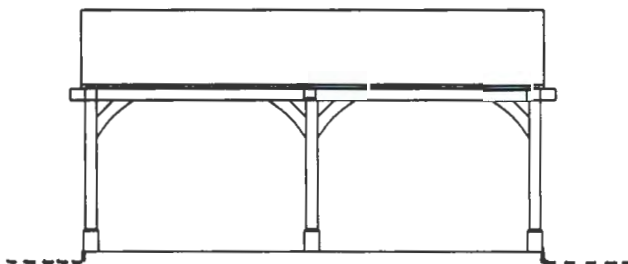

East Elevation

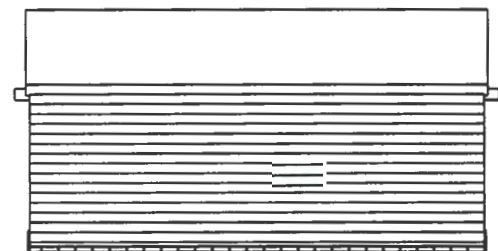

West Elevation