


Notes:
1. Do not scale from drawings for construction purposes. All dimensions to be confirmed on site prior to construction.
2. Roderick James Architects LLP to be notified of any discrepancies before construction continues.
3. These drawings are the copyright property of Roderick James Architects LLP.
4. All Roderick James Architects LLP drawings to be read in conjunction with the other consultants' information.
5. All external works shown are indicative. Design and extent is to be provided by others.
6. This document should only be used for the purpose indicated by the drawing status below.



SITE PLAN 1:750

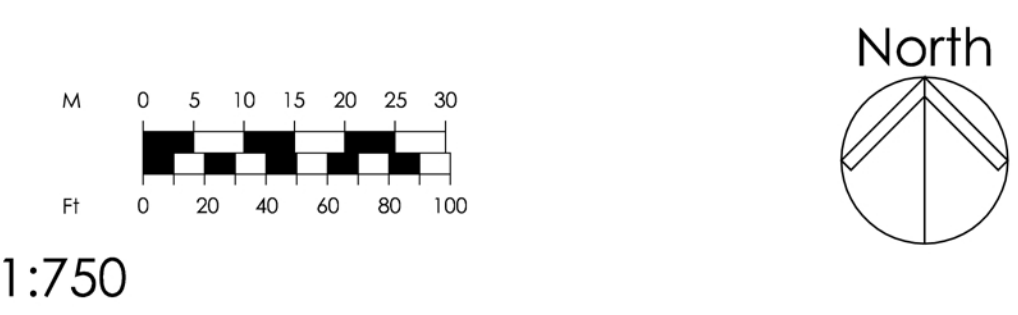

Roderick James Architects LLP
DEVON - WILTSHIRE - SCOTLAND
tel: 01803 868 000 email: enquiries@rjaarchitects.co.uk www.roderickjamesarchitects.co.uk

drawing status		details	
revision	date	revision	date
PLANNING APPLICATION			
project Gilgillflower Project, former Lostwithiel Golf Course Site, Lostwithiel, Cornwall.		drawing Site Plan / Roof Plan	
client Sir T Smit & A Smit		drawing number Smit/77/Gilgillflower/PL01	
scale 1:750 @ A1		date Dec 2020	
		revision -	