

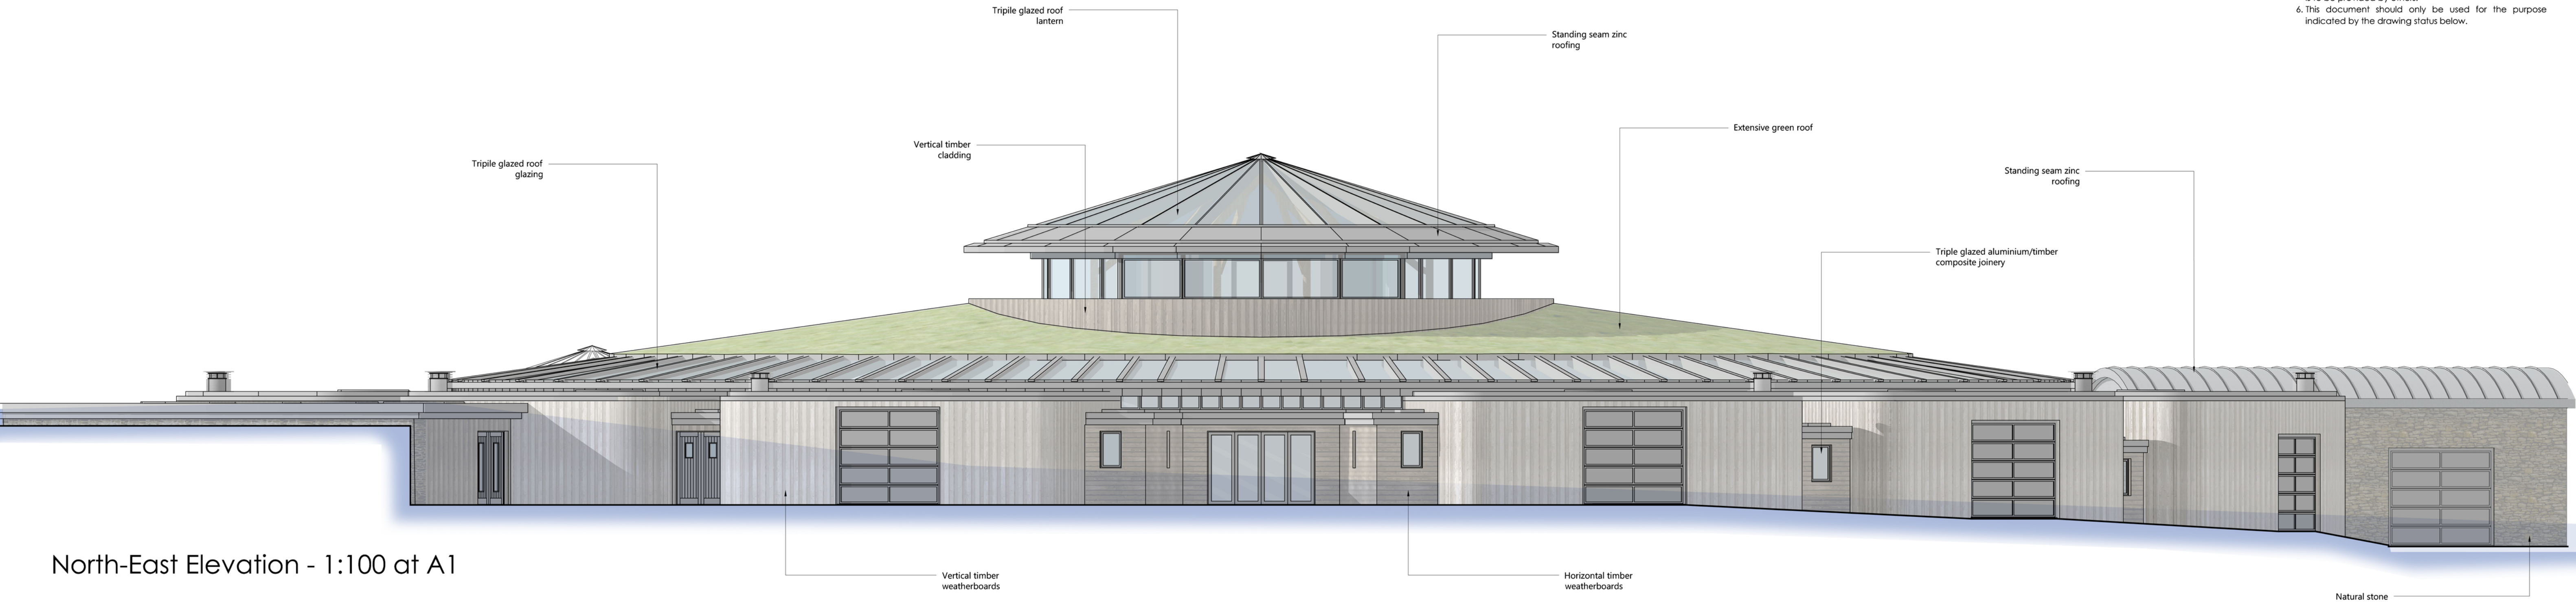


Notes:  
1. Do not scale from drawings for construction purposes. All dimensions to be confirmed on site prior to construction.  
2. Roderick James Architects LLP to be notified of any discrepancies before construction continues.  
3. These drawings are the copyright property of Roderick James Architects LLP.  
4. All Roderick James Architects LLP drawings to be read in conjunction with the other consultants' information.  
5. All external works shown are indicative. Design and extent is to be provided by others.  
6. This document should only be used for the purpose indicated by the drawing status below.

North-East Elevation - 1:100 at A1

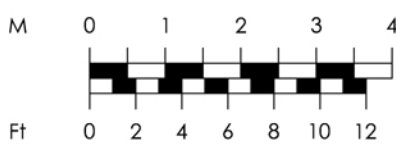

South-West Elevation - 1:100 at A1

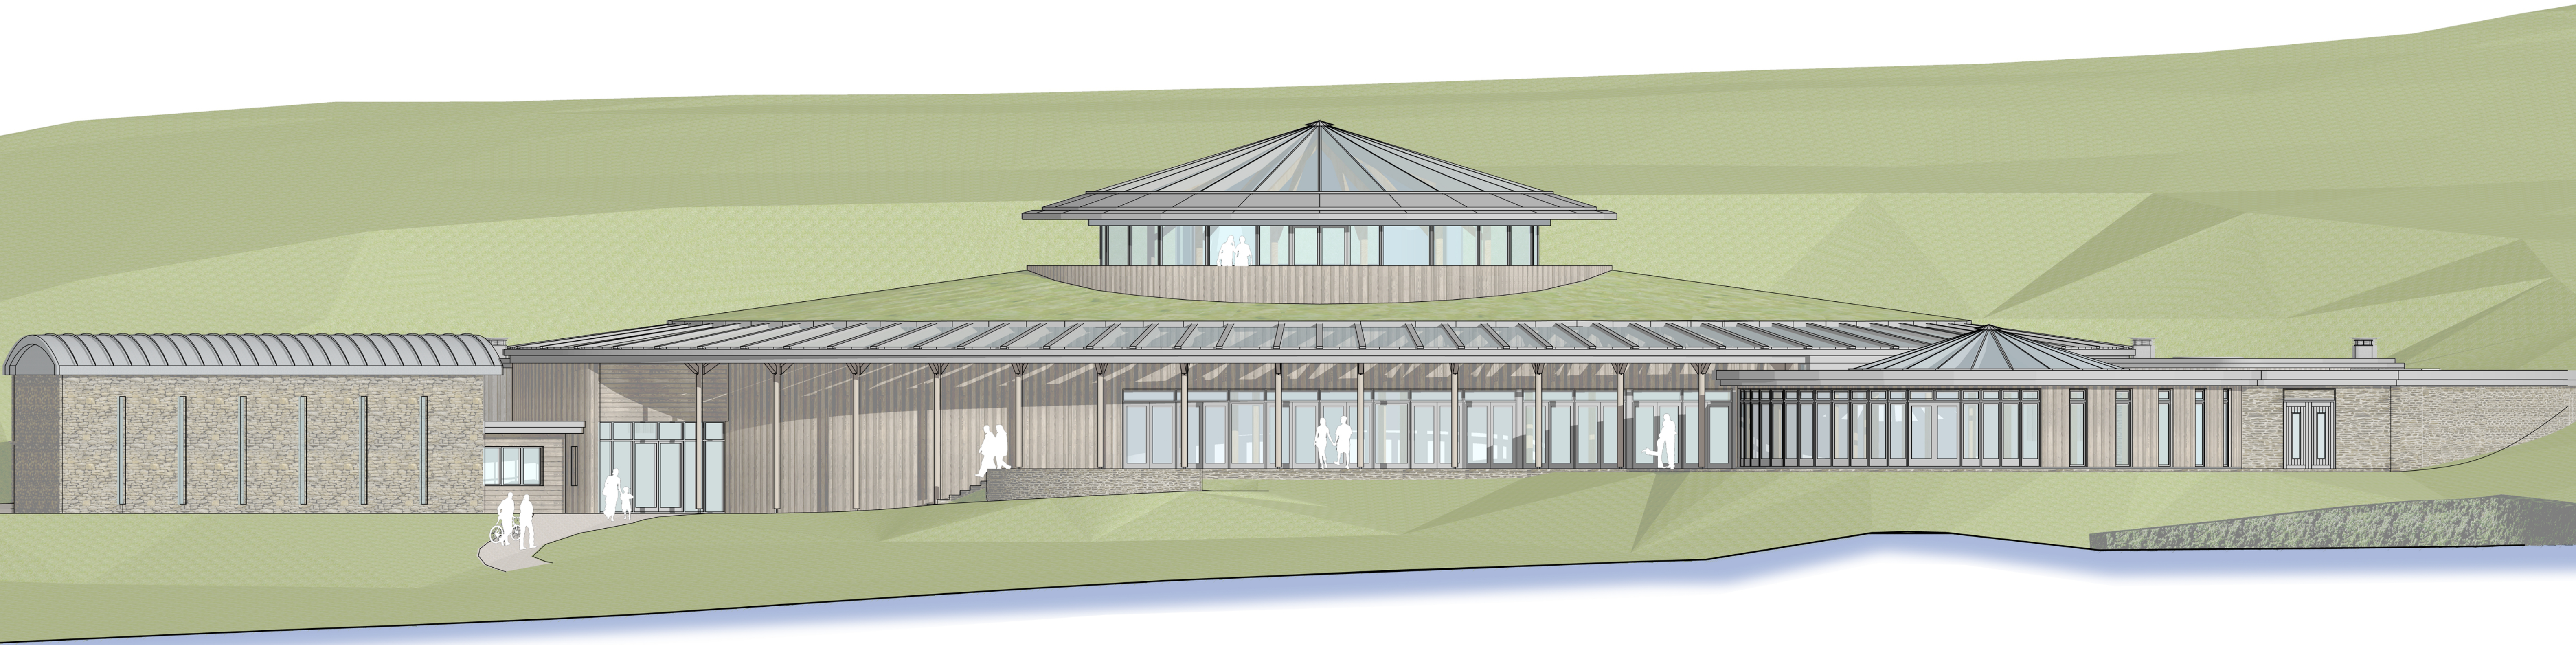

EXTERNAL MATERIALS



WALL 1: BSW JO Timber cladding



WALL 2: RANDOM Natural stone



ROOF: EXTENSIVE GREEN ROOF



ROOF: STANDING SEAM METAL ROOF



JOINERY: ALU-FACED TIMBER UNITS



Roderick James Architects LLP

DEVON - WILTSHIRE - SCOTLAND

tel: 01803 868 000 email: enquiries@rjaarchitects.co.uk www.roderickjamesarchitects.co.uk

revision	date	details
----------	------	---------

drawing status

PLANNING APPLICATION

project The Gillyflower, Loshwithiel Golf Club, Loshwithiel, Cornwall, PL22 0HQ		drawing Hub Building: NE & SW Elevations	
client Sir Tim Smit and Mr Alex Smit		drawing number Smit/7/PL/05	
scale 1:100 @ A1		date Dec 2020	
		revision	