



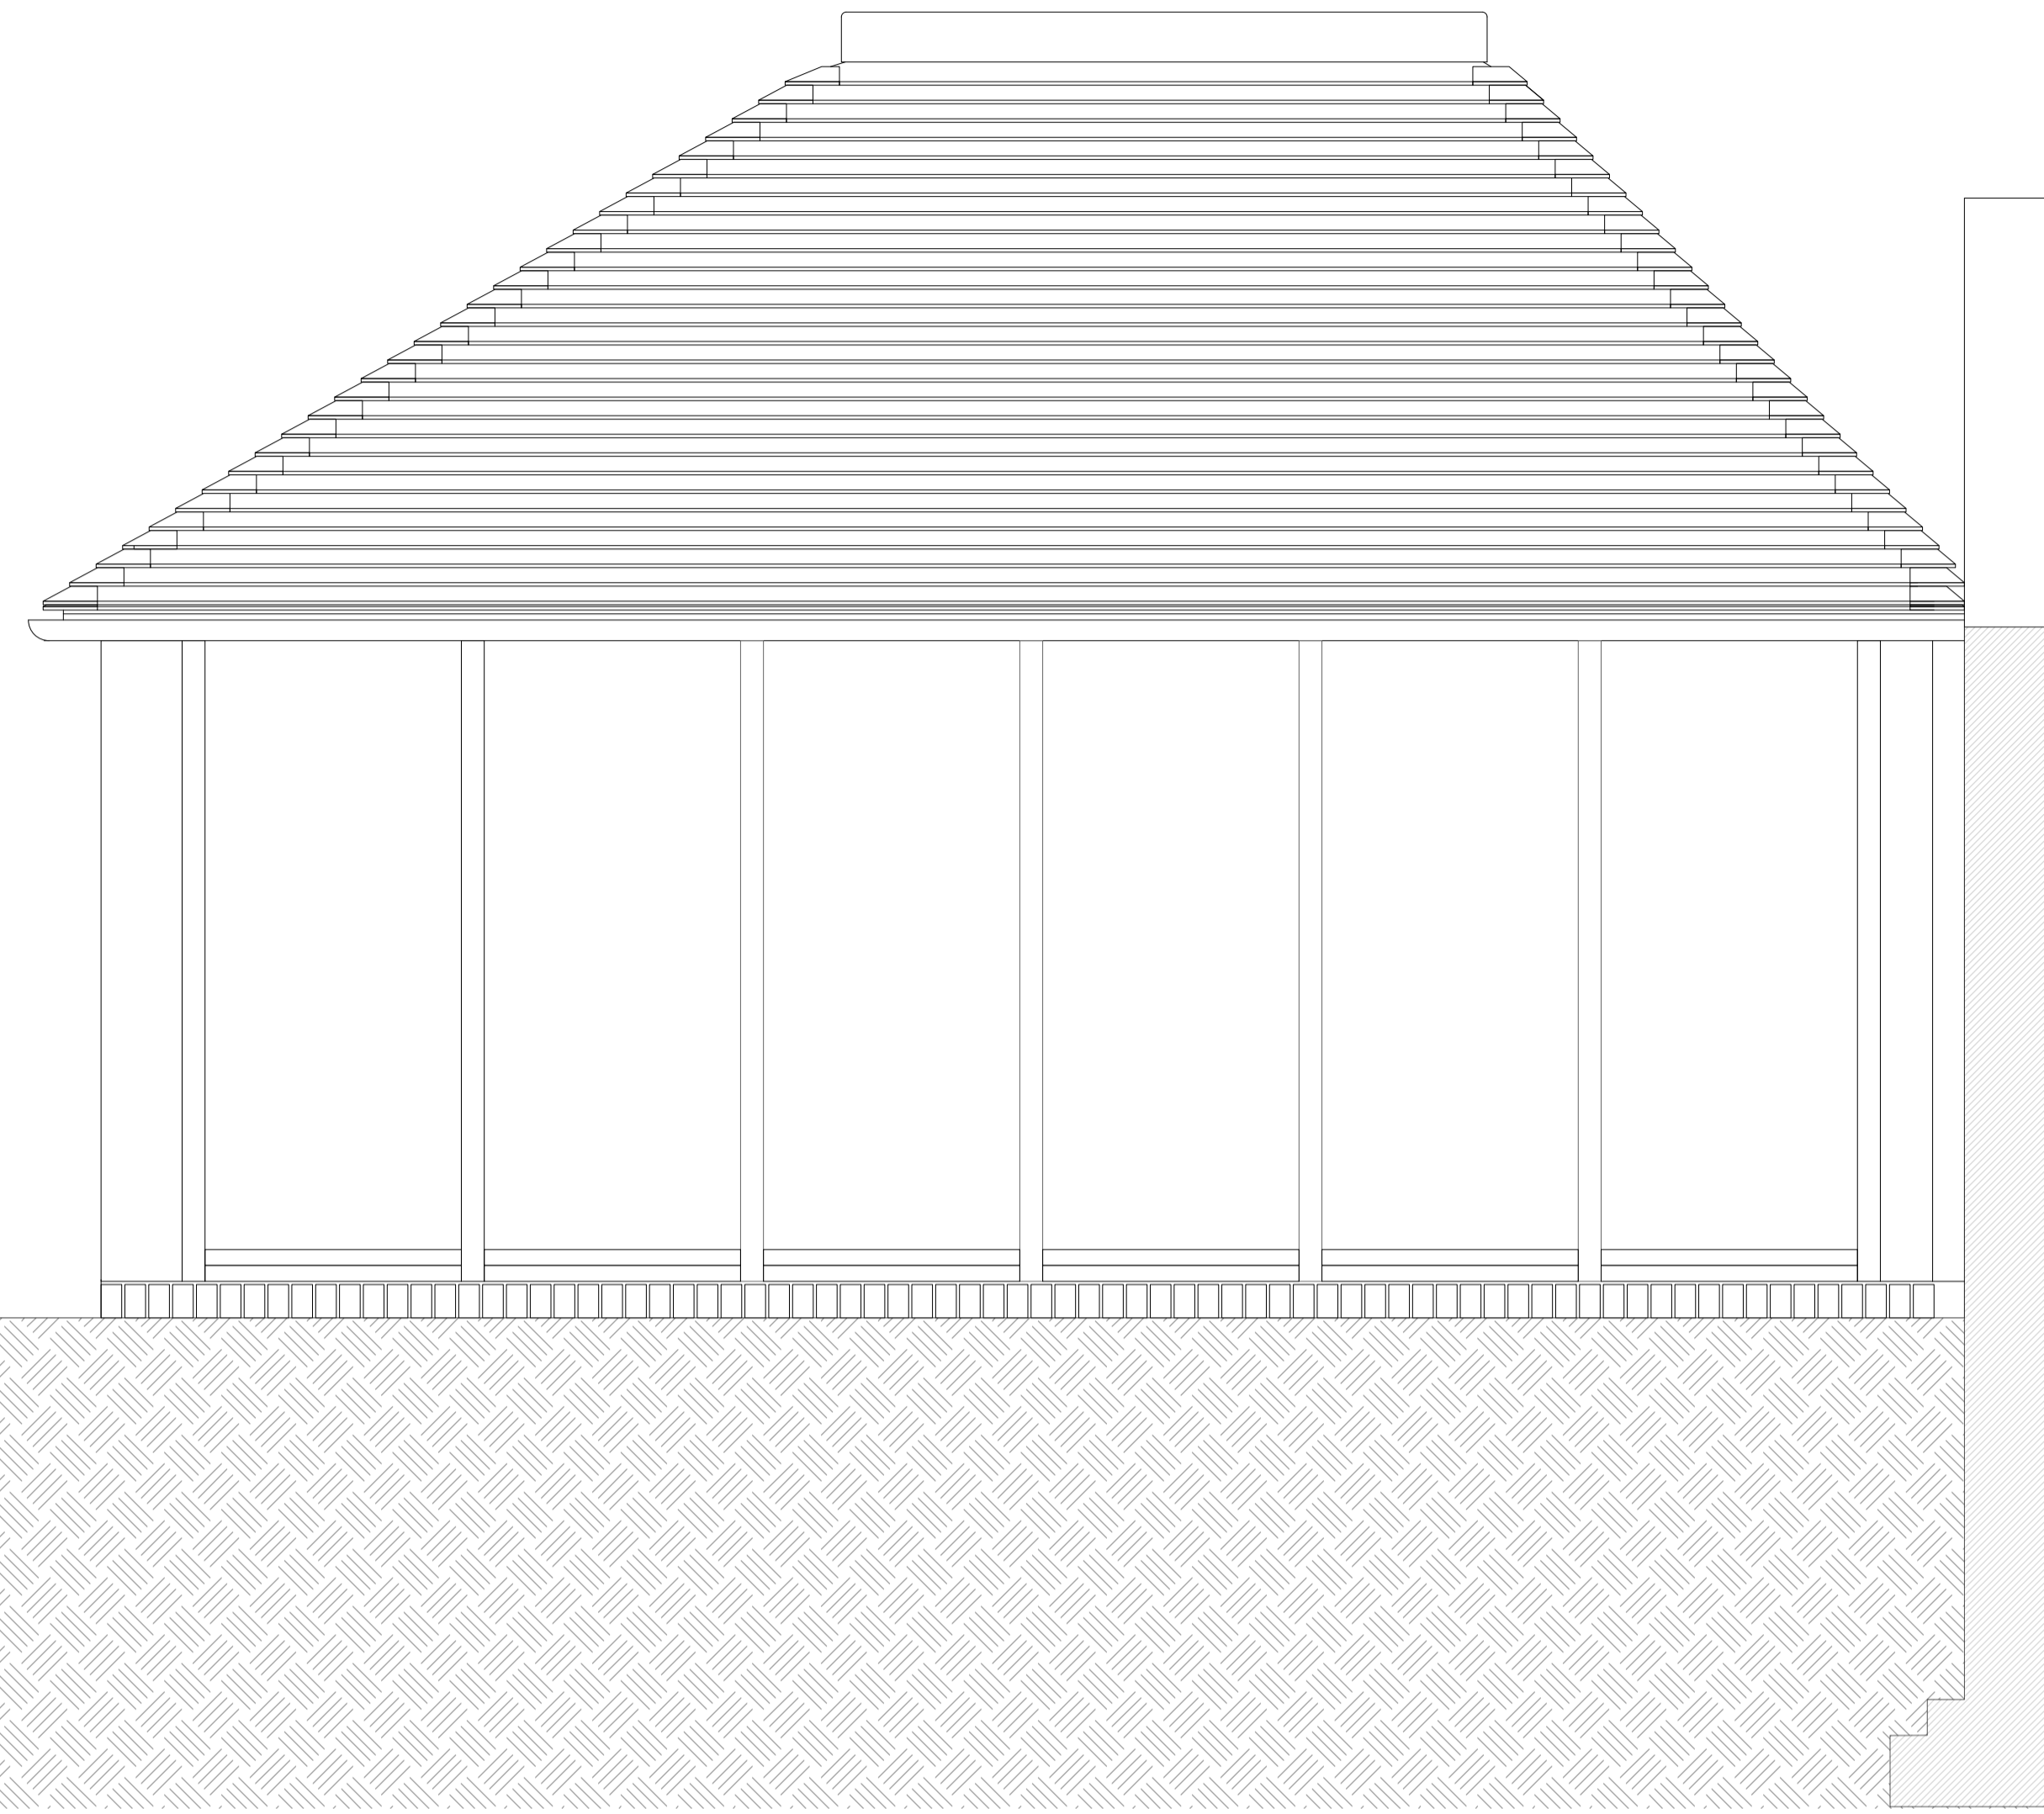



SOUTH ELEVATION



NORTH ELEVATION

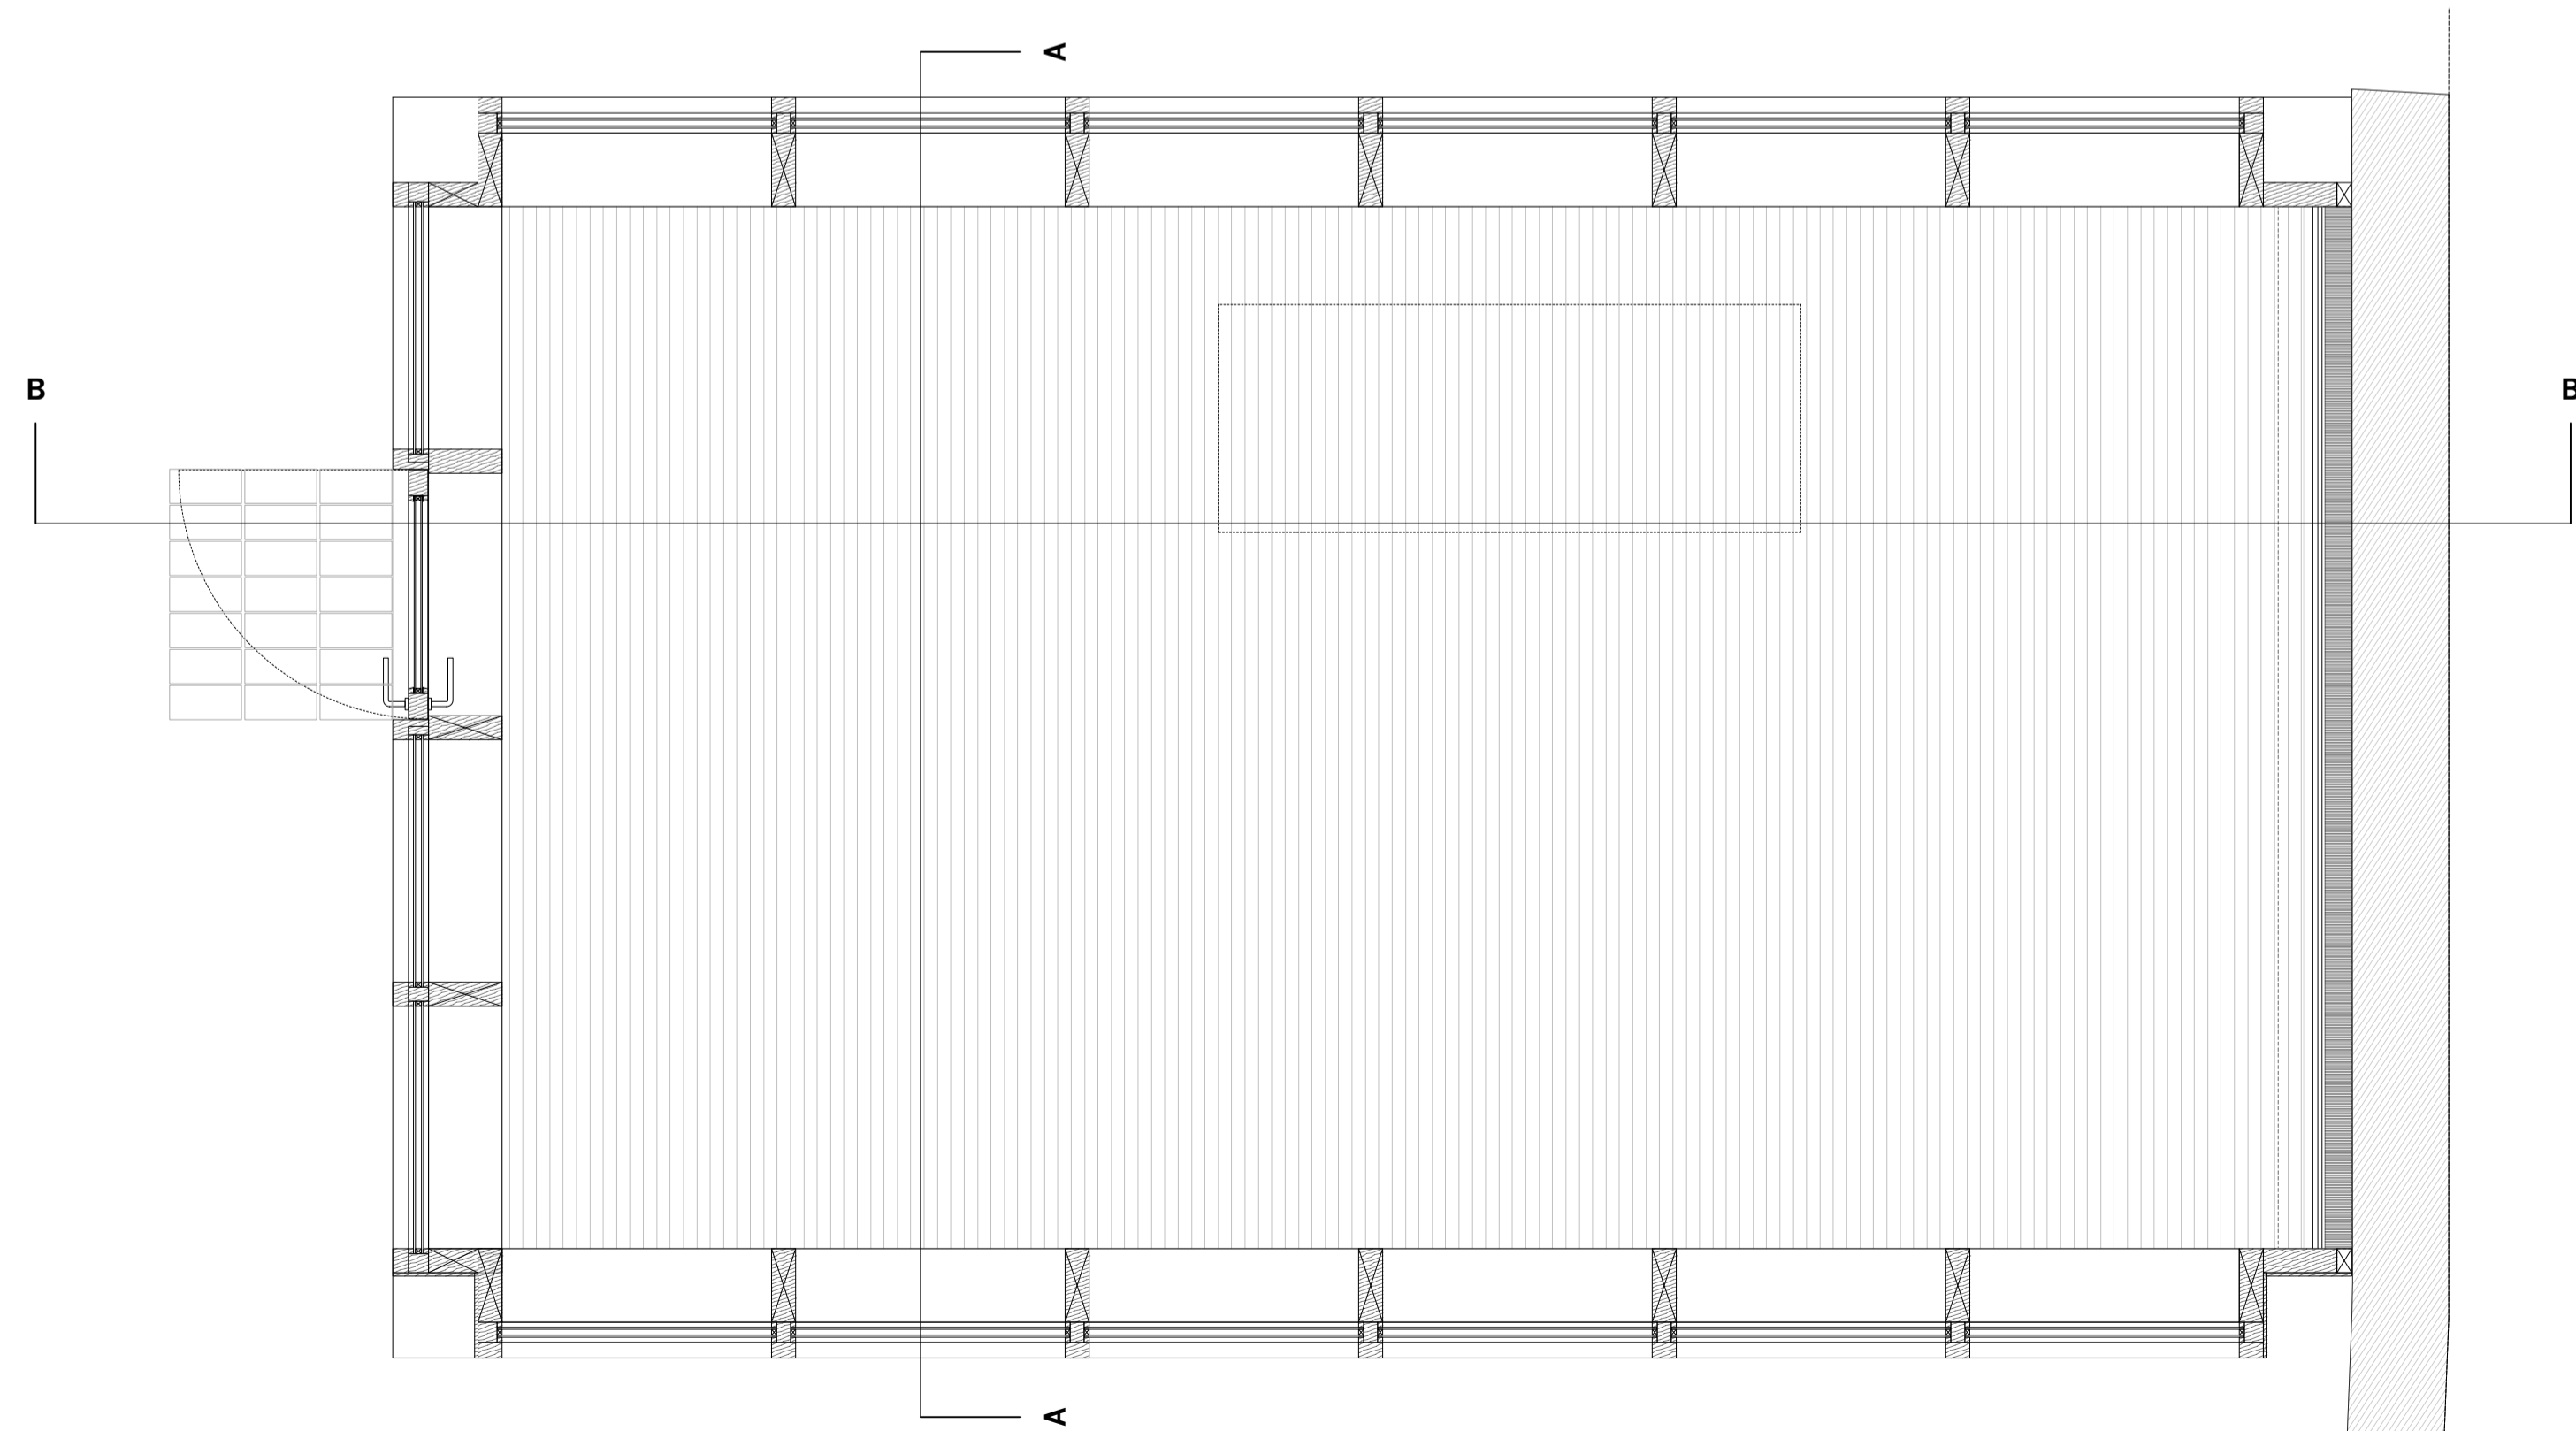

PLAN

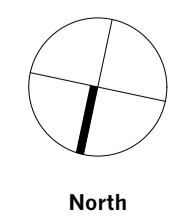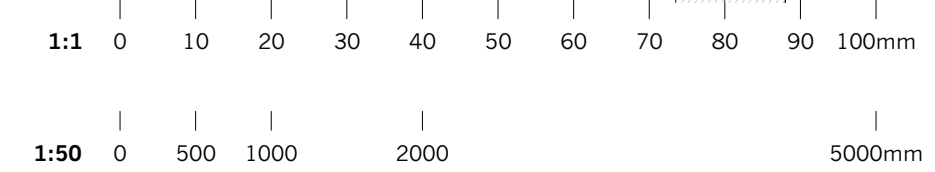

Rev.	Notes	Drawn/Checked	Date
<p><b>Jonathan Tuckey Design</b>                      Tel +44 (0)20 8960 1909                      58 Milson Road                      London W14 0LB                      UK                      www.jonathantuckey.com</p>			
<b>Project</b>	The Old Farmhouse		
<b>Title</b>	Outbuilding details		
<b>Scale at A1</b>	1:25	<b>Scale at A3</b>	1:100
<b>Drawing No.</b>	JTD_0211_02_604		