

MAPLE DESIGN

93, Trinity Road, Amblecote,
Stourbridge, West Midlands.
DY8 4LZ

Tel:- 01384:442458

Fax:- 01384:442479

Mob:- 07831:278898

e-mail:- robert-francis@btconnect.com

PROPERTY :-

67, Load Street,

Bewdley,

DY12 2AW.


TITLE:-

Site & Location Plan


DATE:- Mar 2017

SCALE:- 1:200 & 1:1250


Drawing No MD/LS/866/6

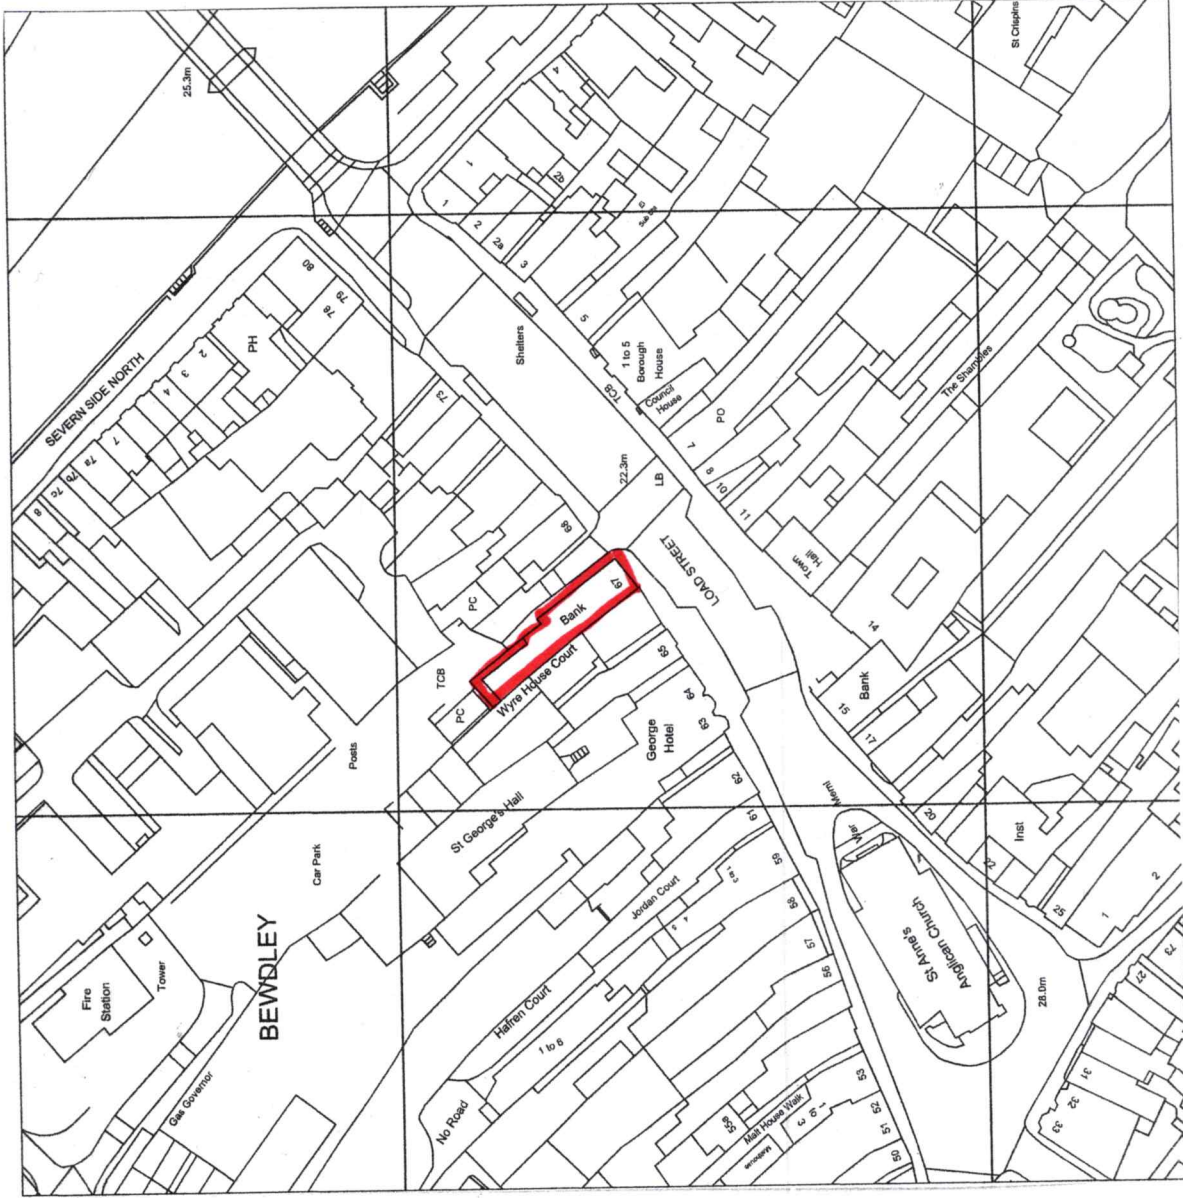

LOCATION PLAN (scale 1:1250)

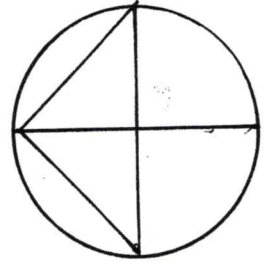

NORTH

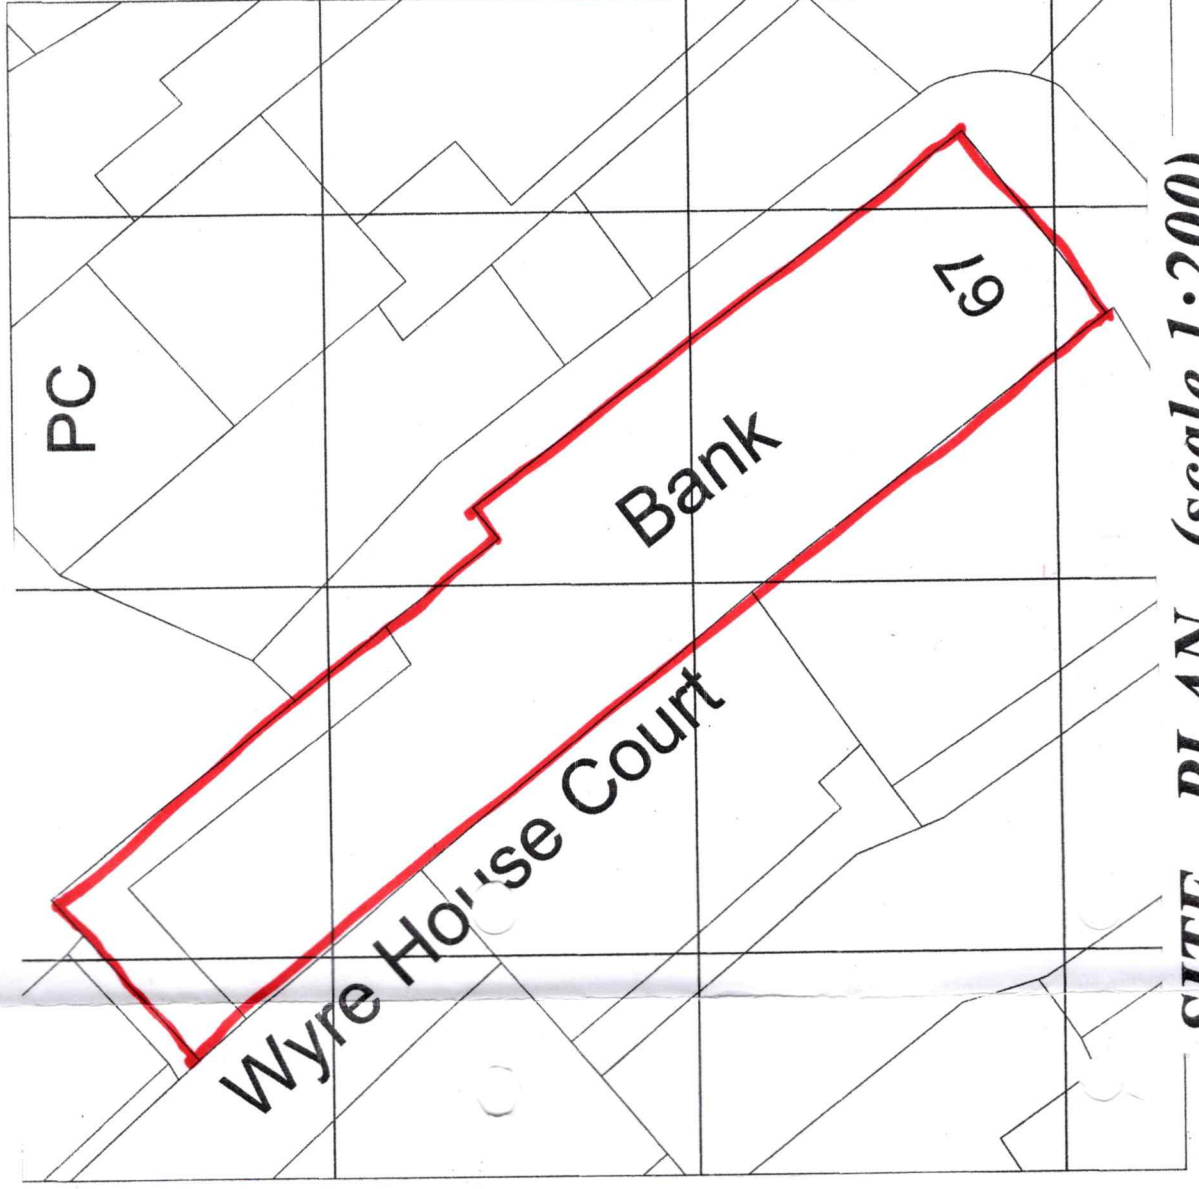

SITE PLAN (scale 1:200)