

**MAPLE DESIGN**

93, Trinity Road, Amblecote,  
Stourbridge, West Midlands.  
DY8 4LZ

Tel:- 01384:442458

Fax:- 01384:442479

Mob:- 07831:278898

e-mail:- [robert-francis@btconnect.com](mailto:robert-francis@btconnect.com)

**PROPERTY :-**  
**The Real Ale Tavern.**

67, Load Street,  
Bewdley,  
DY12 2AW.


**TITLE :-**

**Existing & Proposed Elevations.**


**DATE :- Dec 2020**

**SCALE :- 1:100**


**Drawing No MD/LS/866/31**

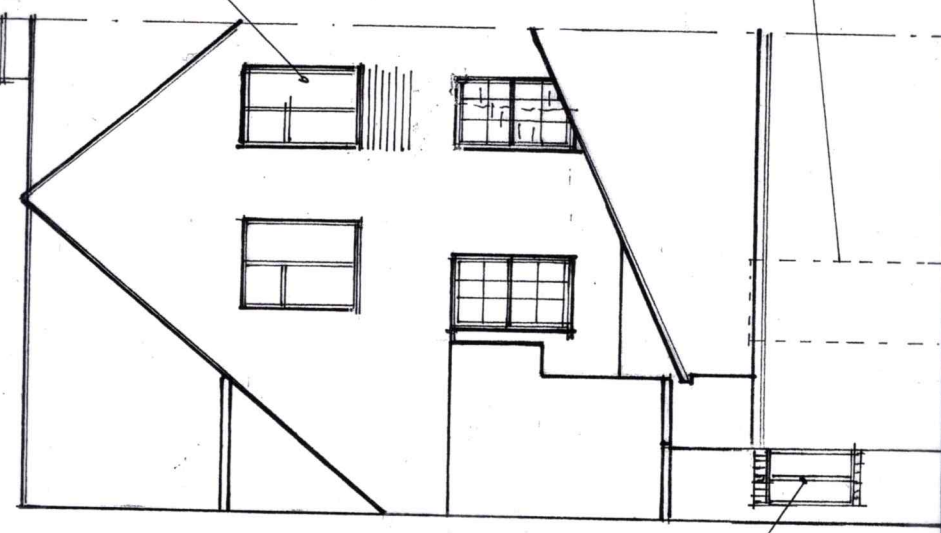


**EXISTING REAR ELEVATION**

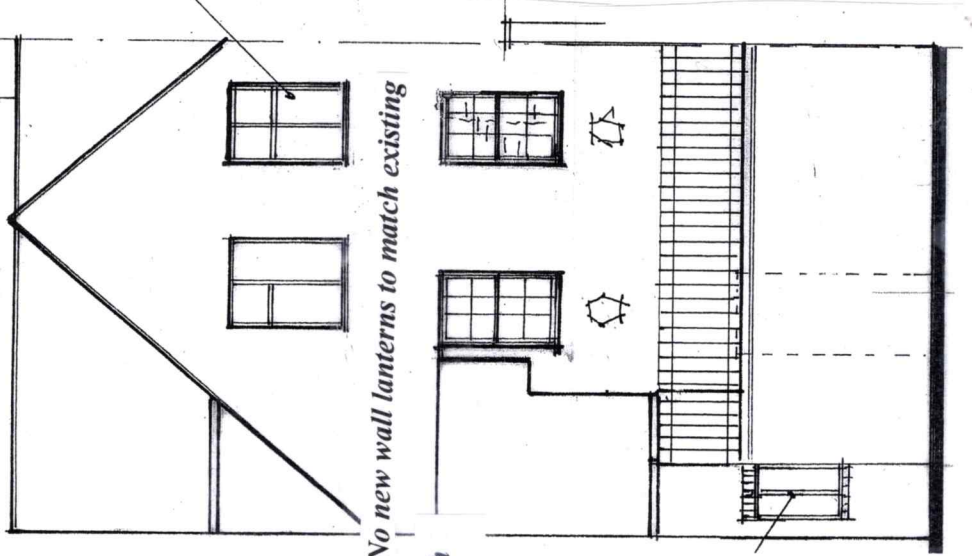

**PROPOSED REAR ELEVATION**

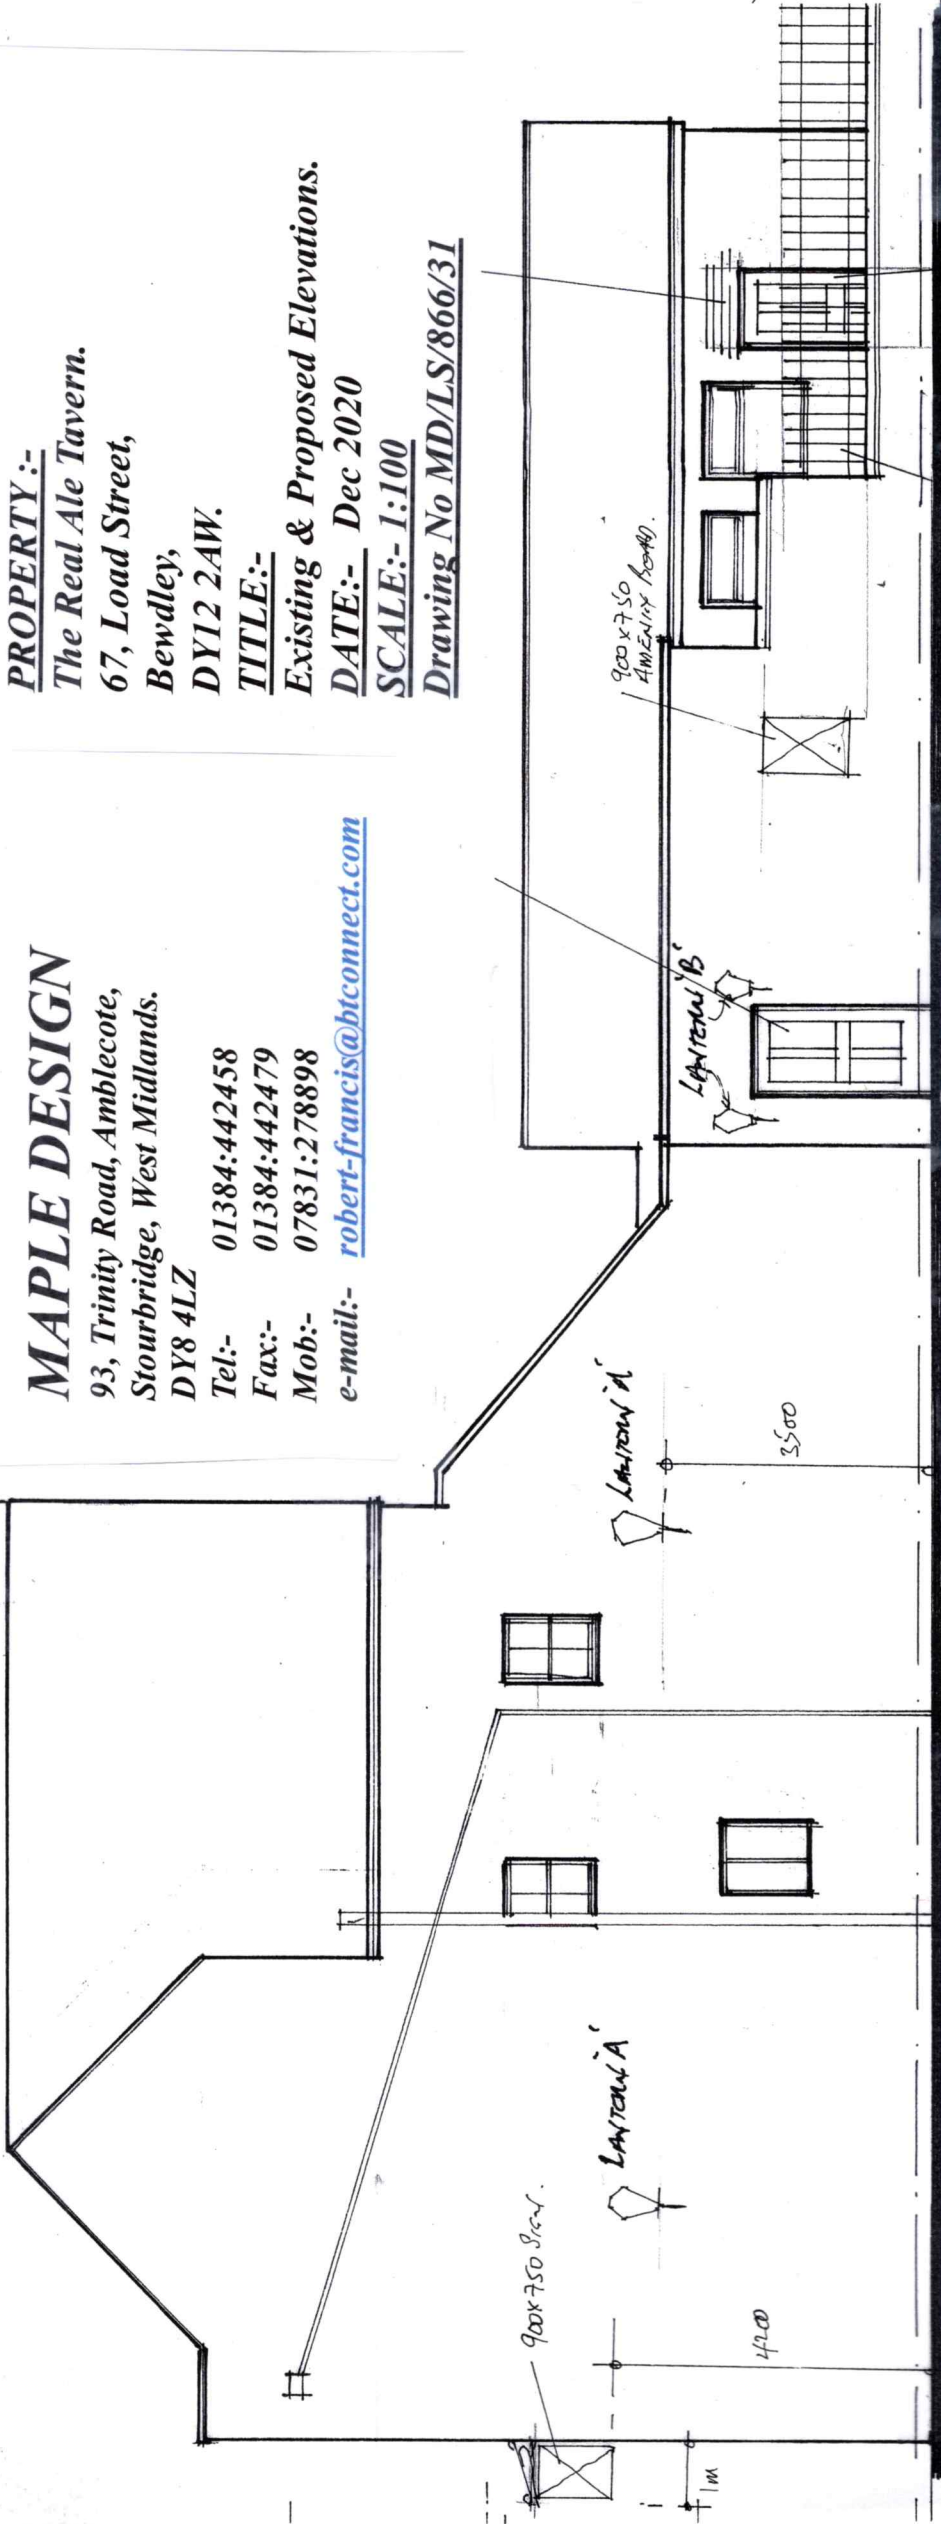

**EXISTING SIDE ELEVATION**

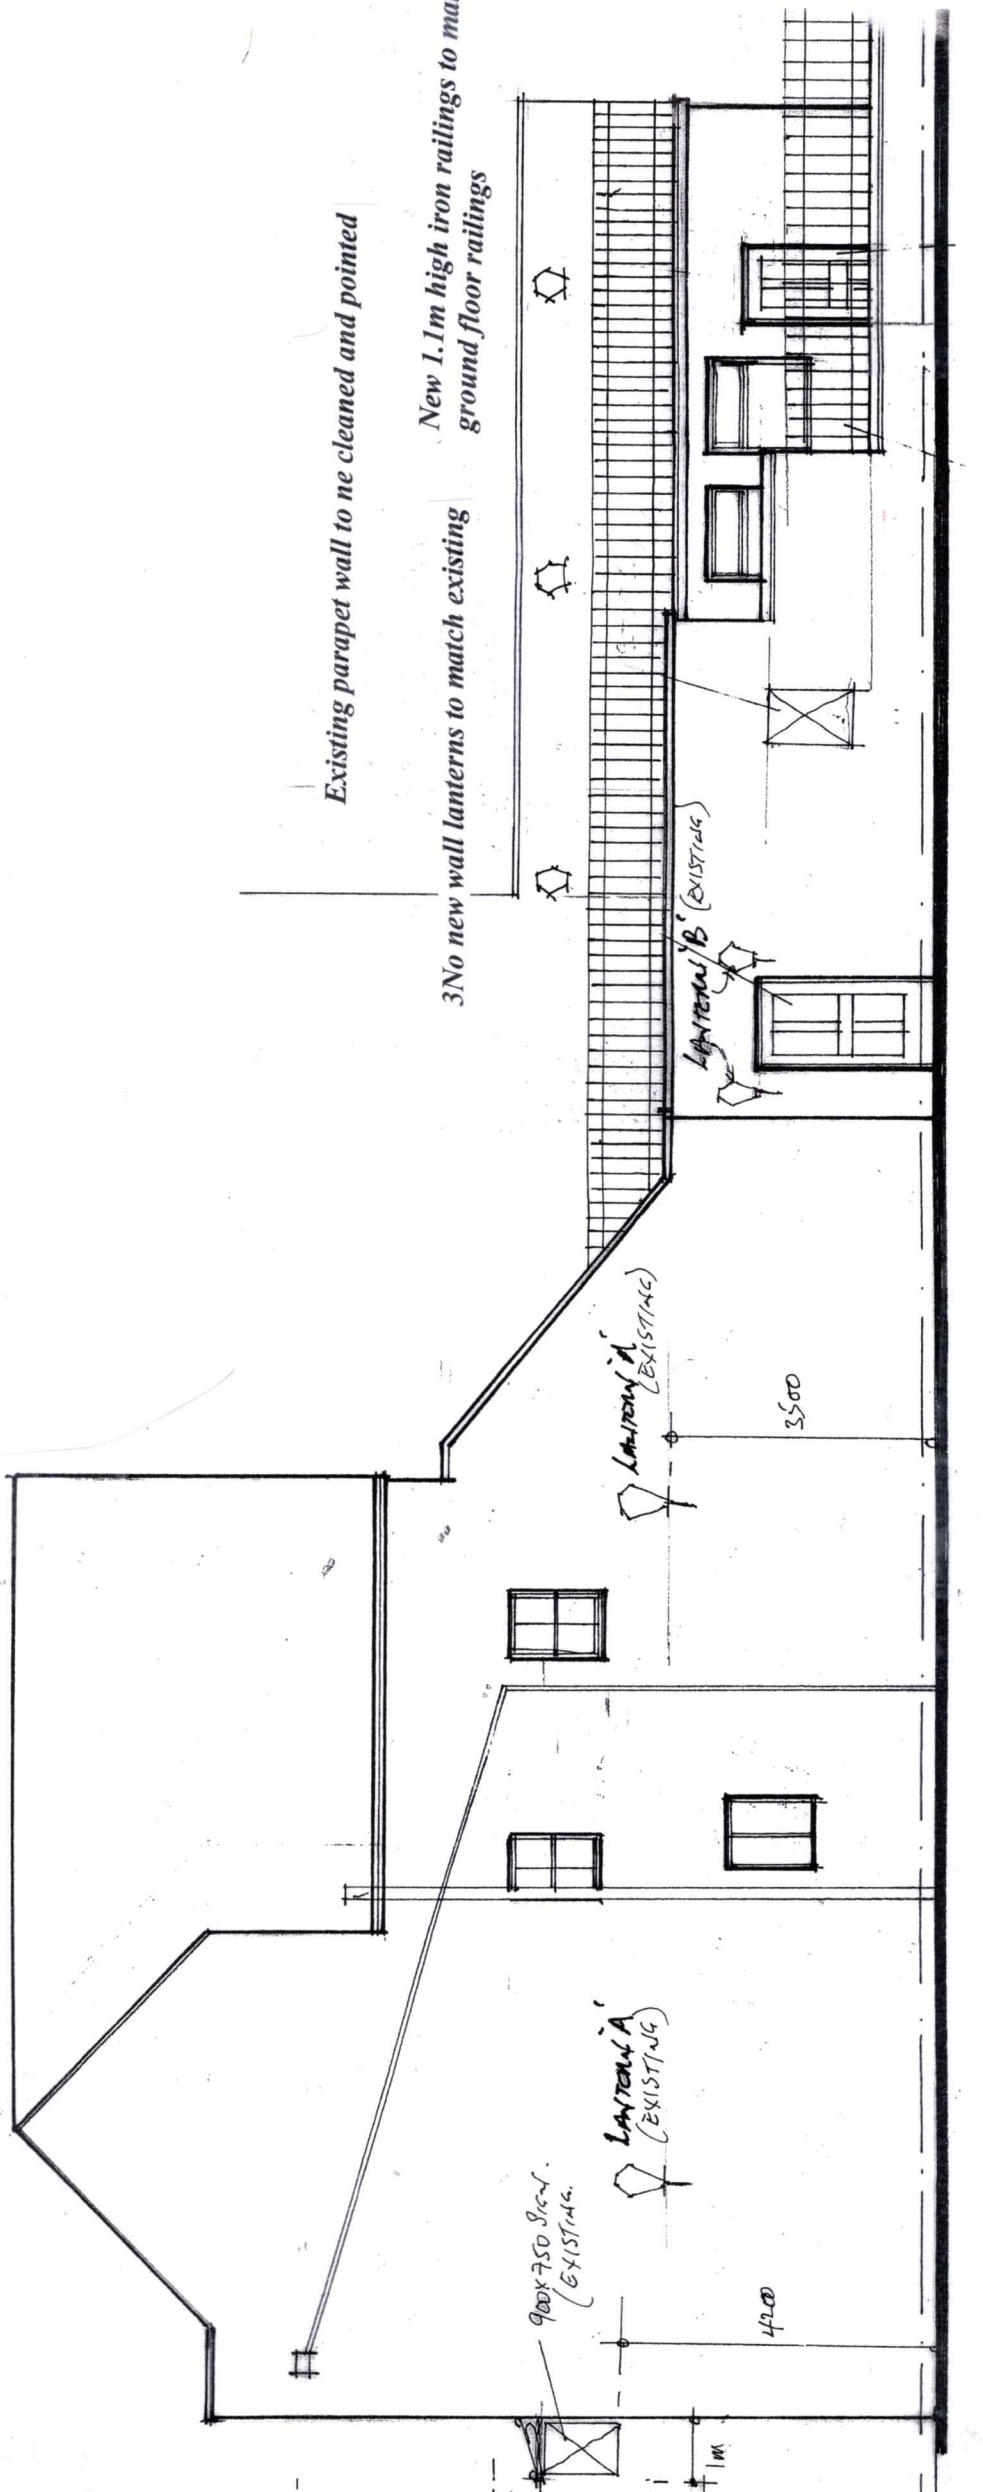

**PROPOSED SIDE ELEVATION**