




3 Front Elevation
1 : 100



5 Side Elevation
1 : 100

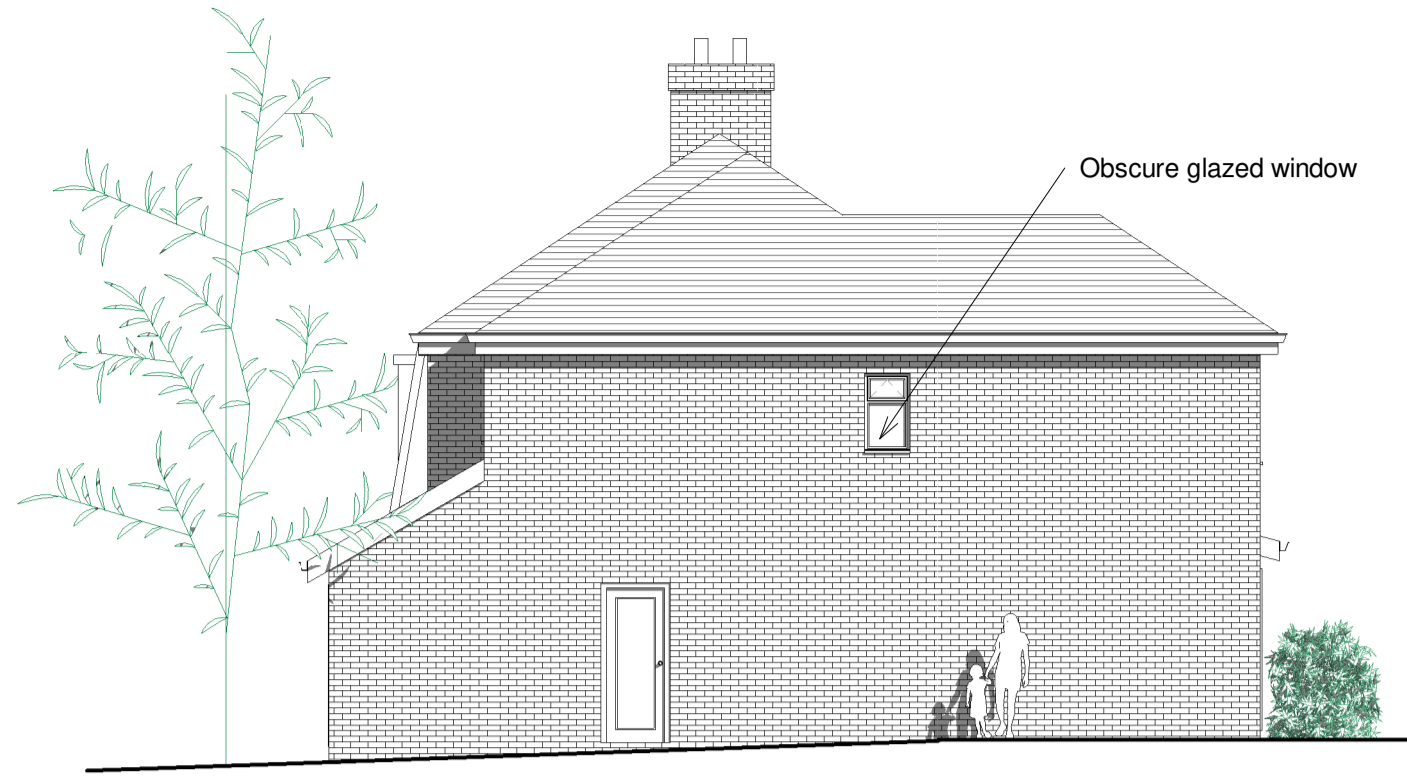

4 Rear Elevation
1 : 100

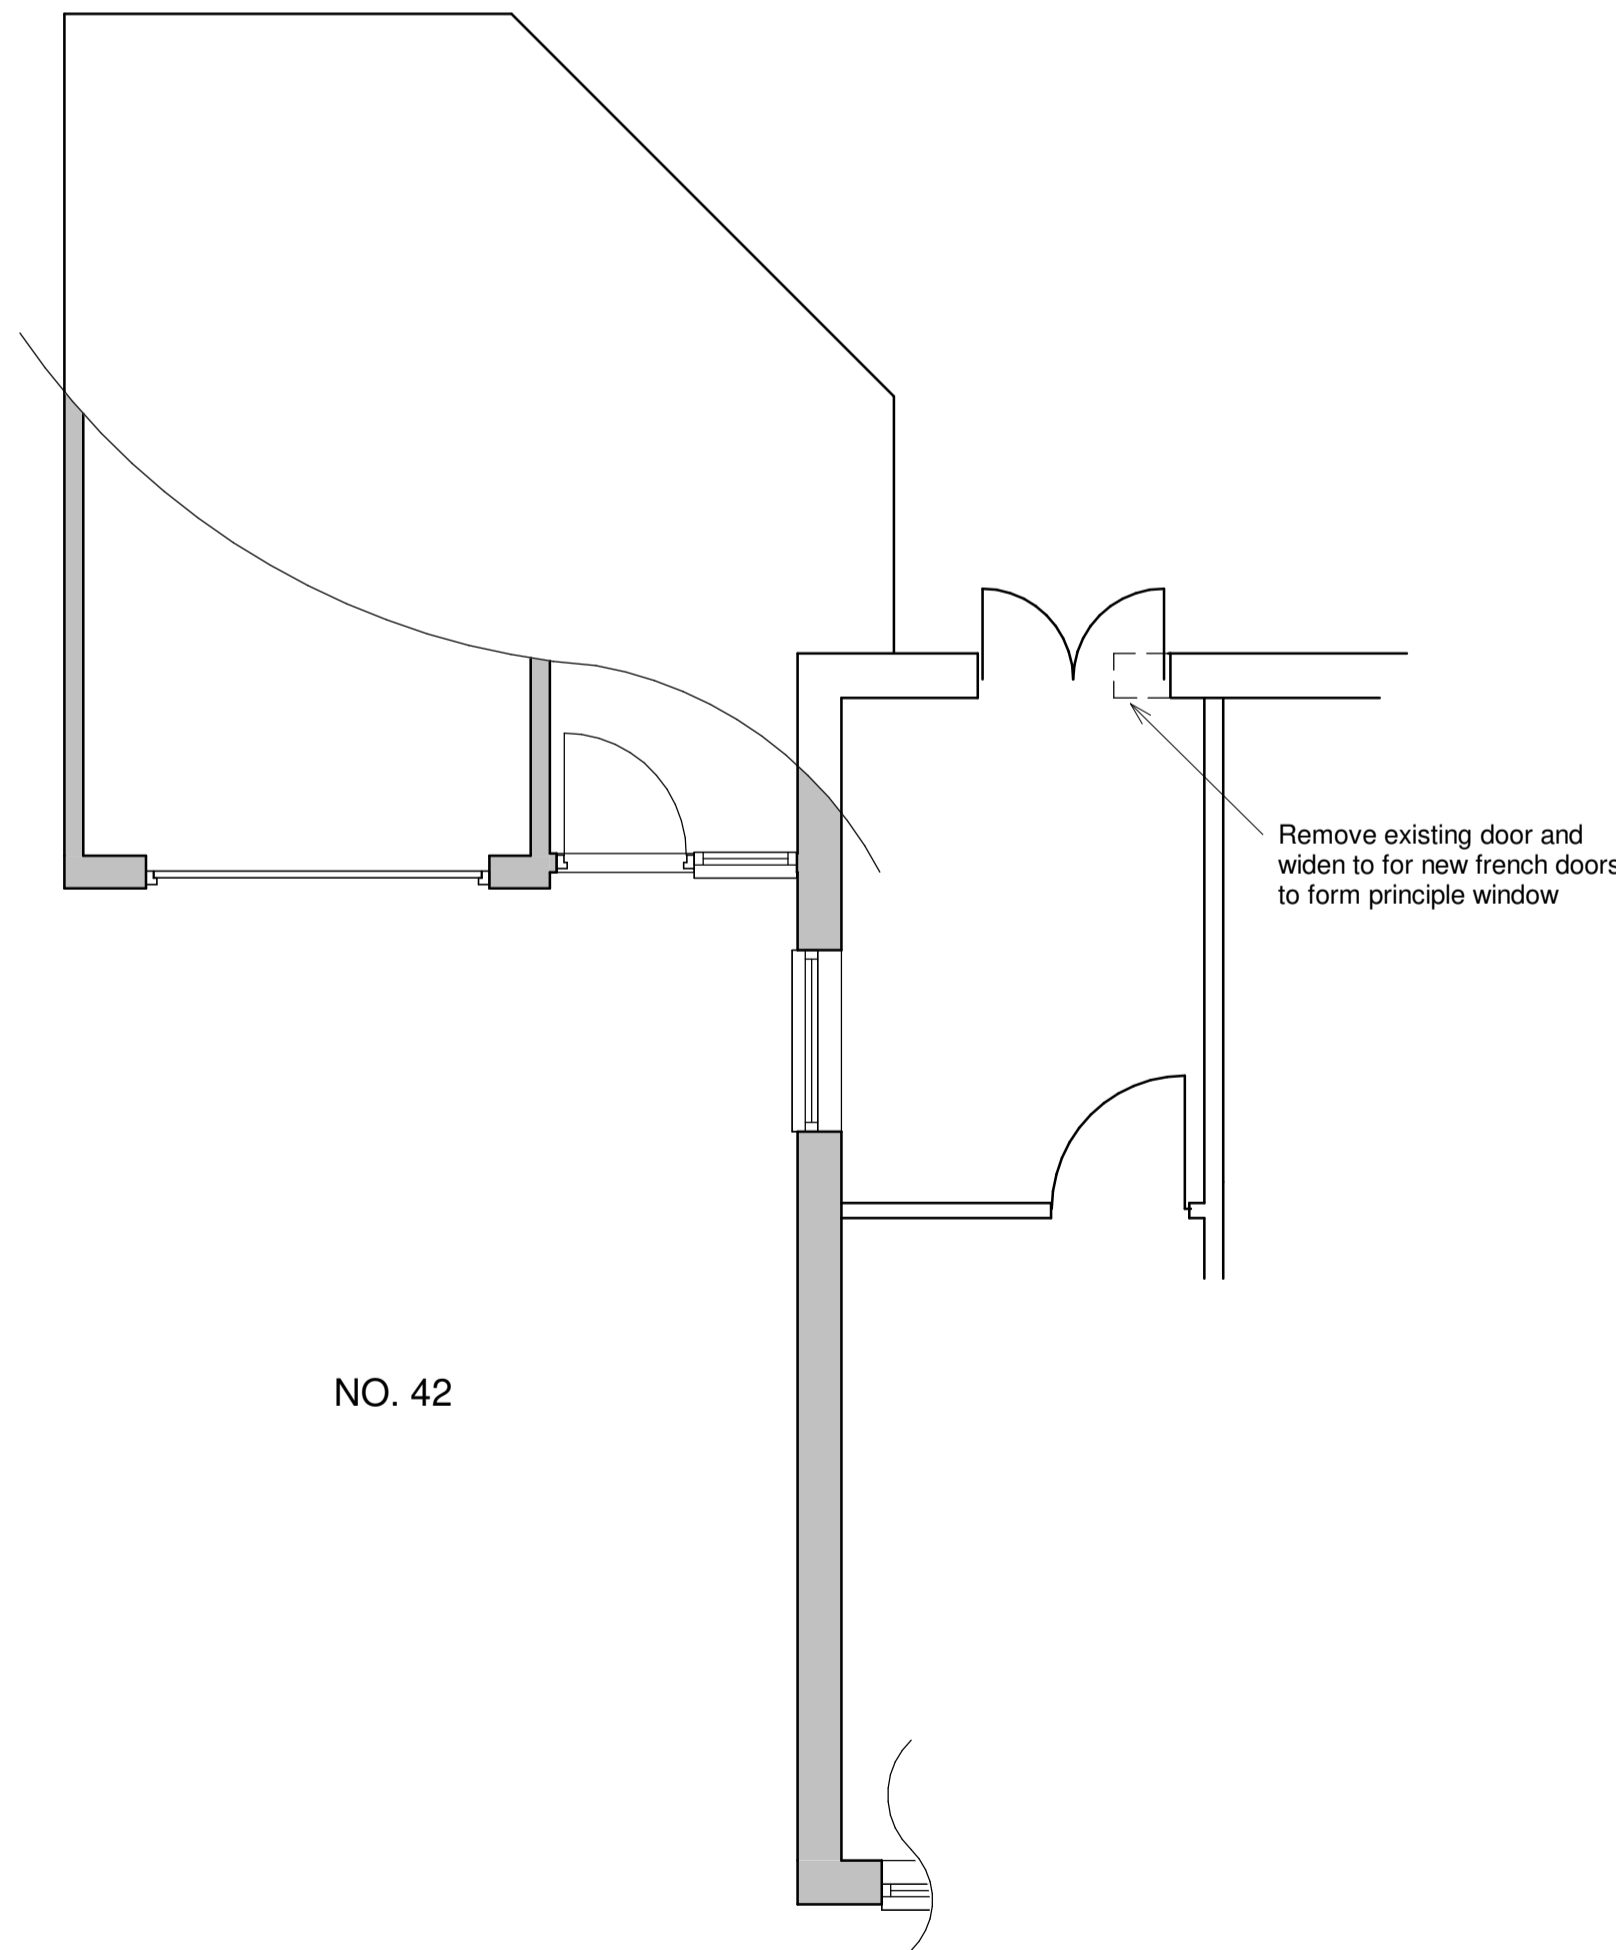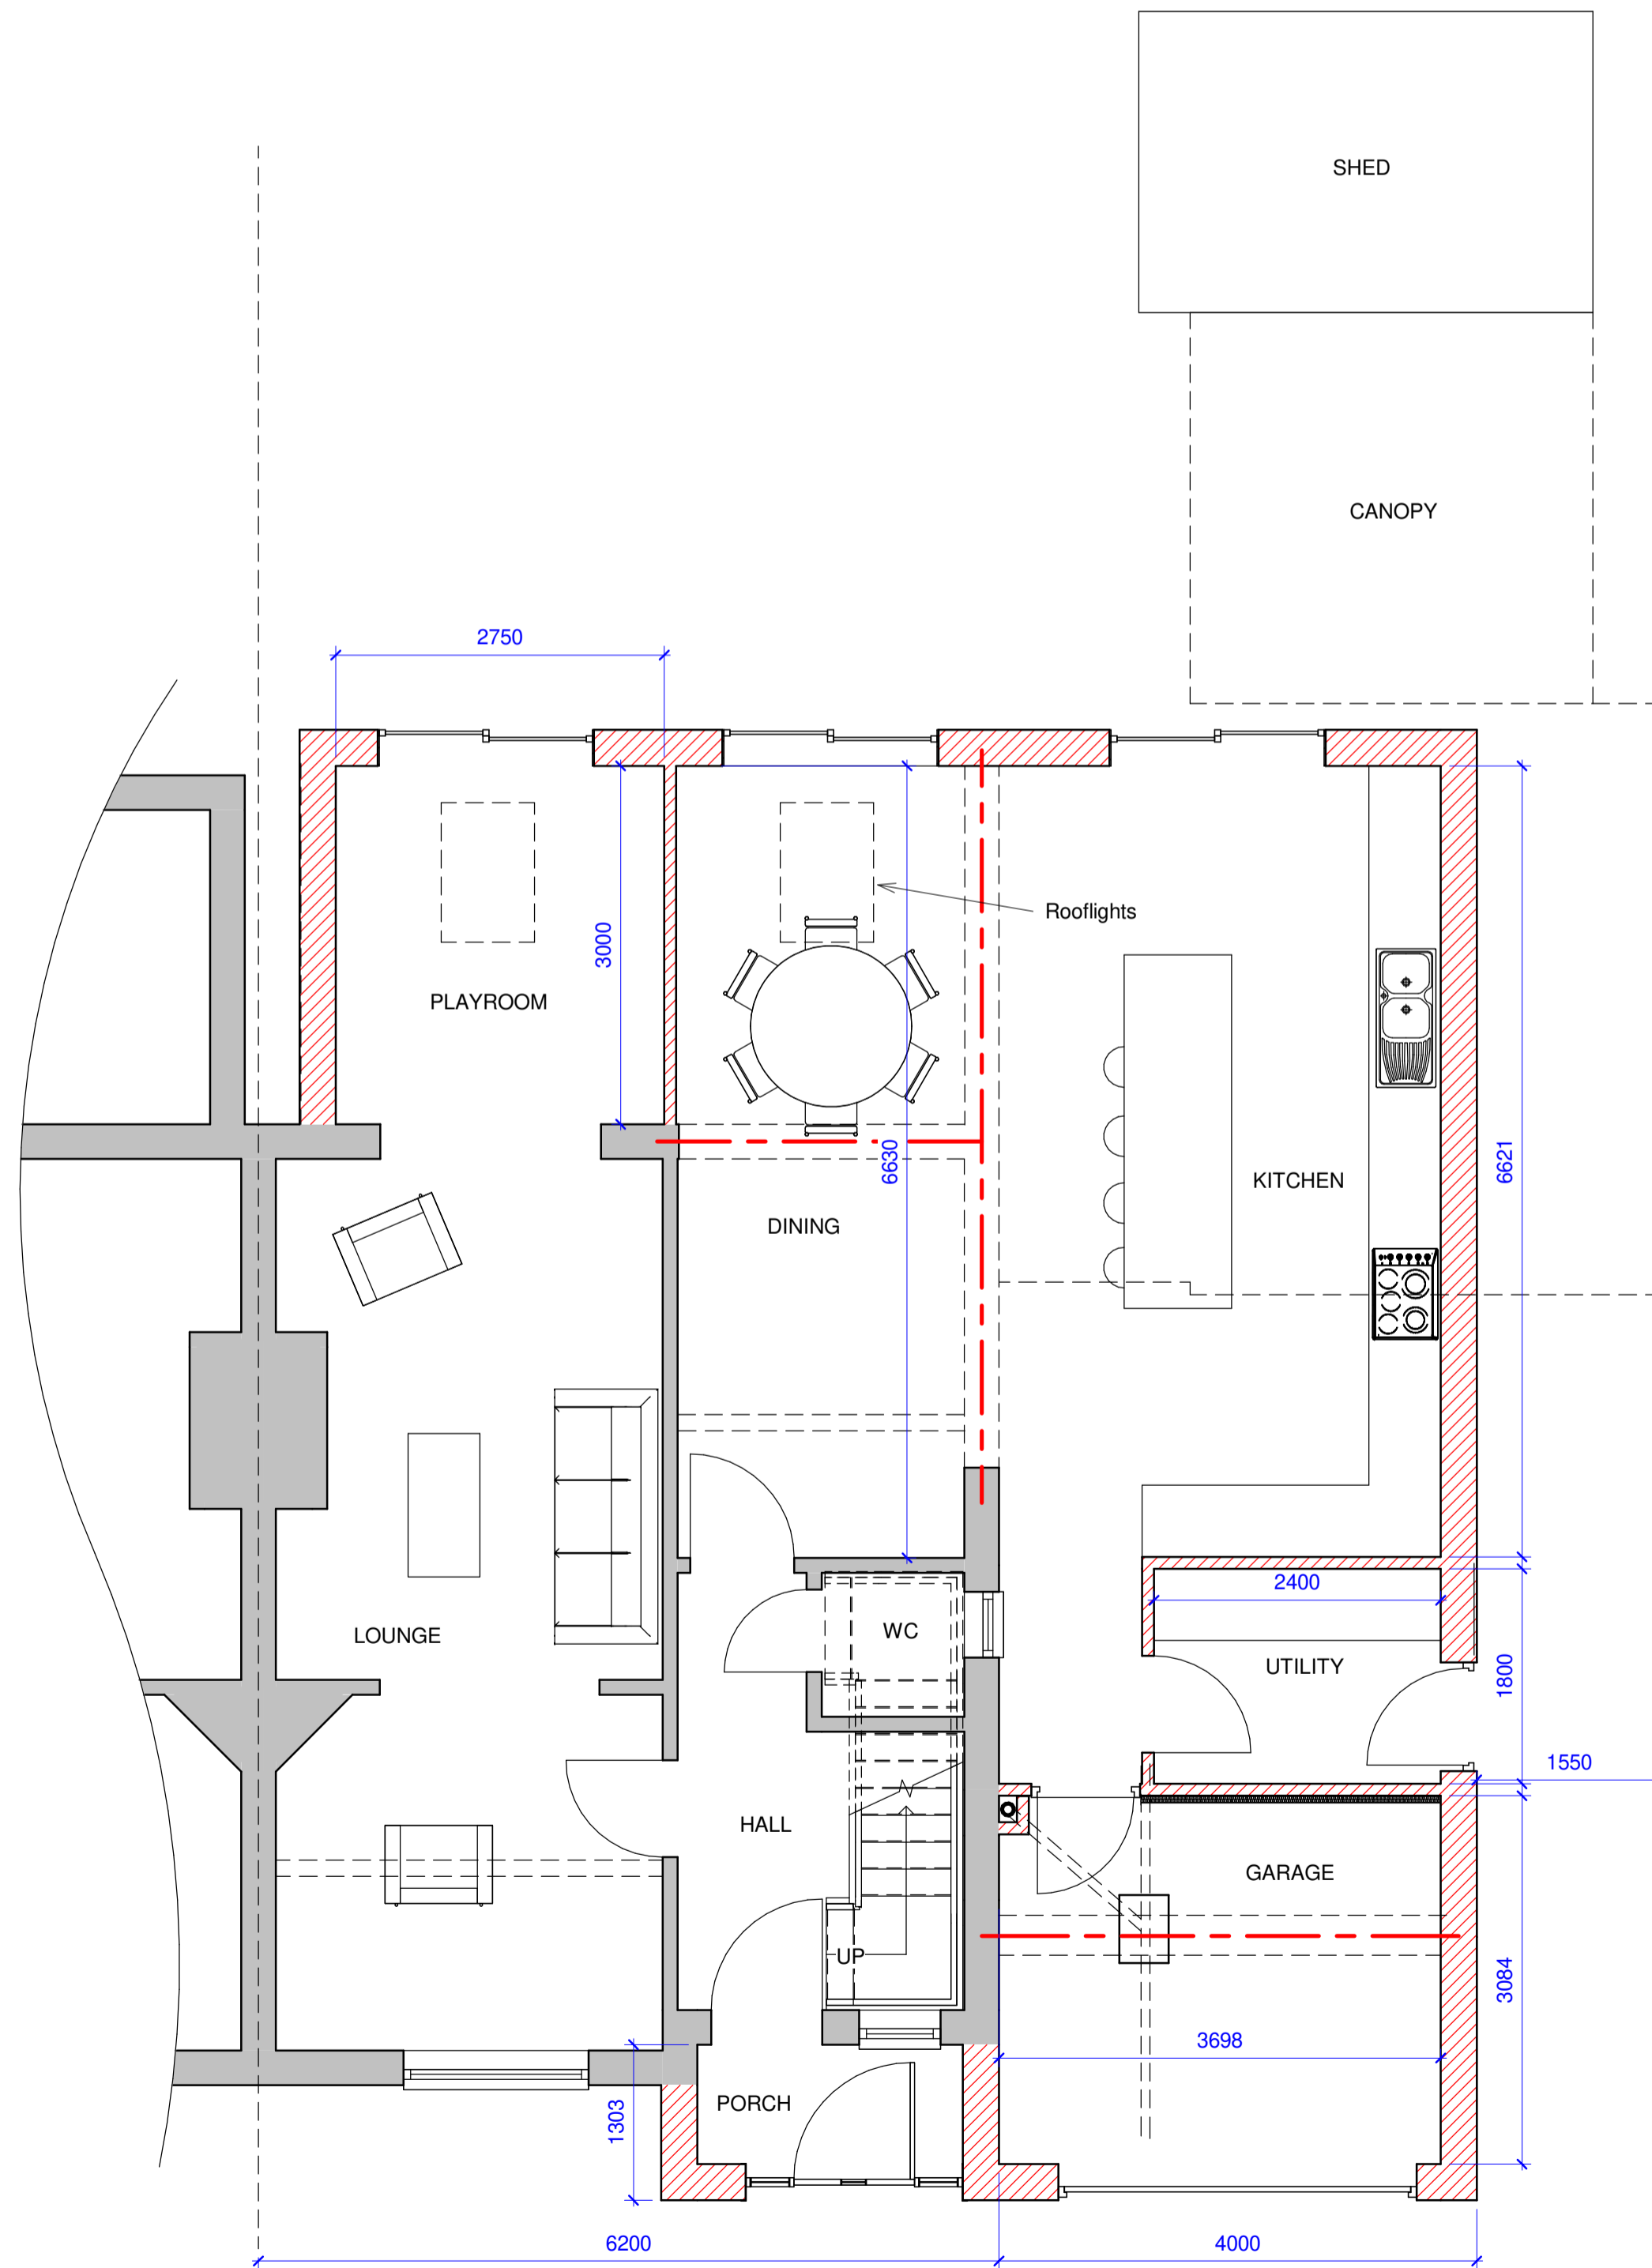

1 Ground Floor
1 : 50



APSE BUILDING DESIGN LTD

15 Quantock Drive
Kidderminster
Worcs
DY101RZ
Tel: 01562 743782
Email: apsebuildingdesign@outlook.com

Copyright of this drawing is vested in the Designer and it must not be copied or reproduced without consent. Only figured dimensions are to be taken from this drawing. All contractors must visit the site and be responsible for taking and checking all dimensions relative to their work. Notify the Designer immediately of any variation between drawings and site conditions.

DO NOT SCALE OFF THIS DRAWING - IF IN DOUBT ASK.

Where drawings are based on survey information received, surveys are available on request. All drawings to be read in conjunction with all relevant Structural and M&E Engineers drawings and specifications.

It is assumed that all works on this drawing will be carried out by a competent contractor working, where appropriate, to an approved method statement.

Rev	Description	Date

CODE	SUITABILITY DESCRIPTION
STATUS	PURPOSE OF ISSUE



PROJECT	PROPOSED EXTENSION
TITLE	44 LOWER LICKHILL ROAD, STOURPORT-ON-SEVERN
CLIENT	MR MILLS

DRAWN BY	CHECKED BY	DATE
JG	SG	07/12/2020
SCALE (@ A1)	As indicated	
DRAWING NUMBER	REV	
4045-02C		