




Roof Plan

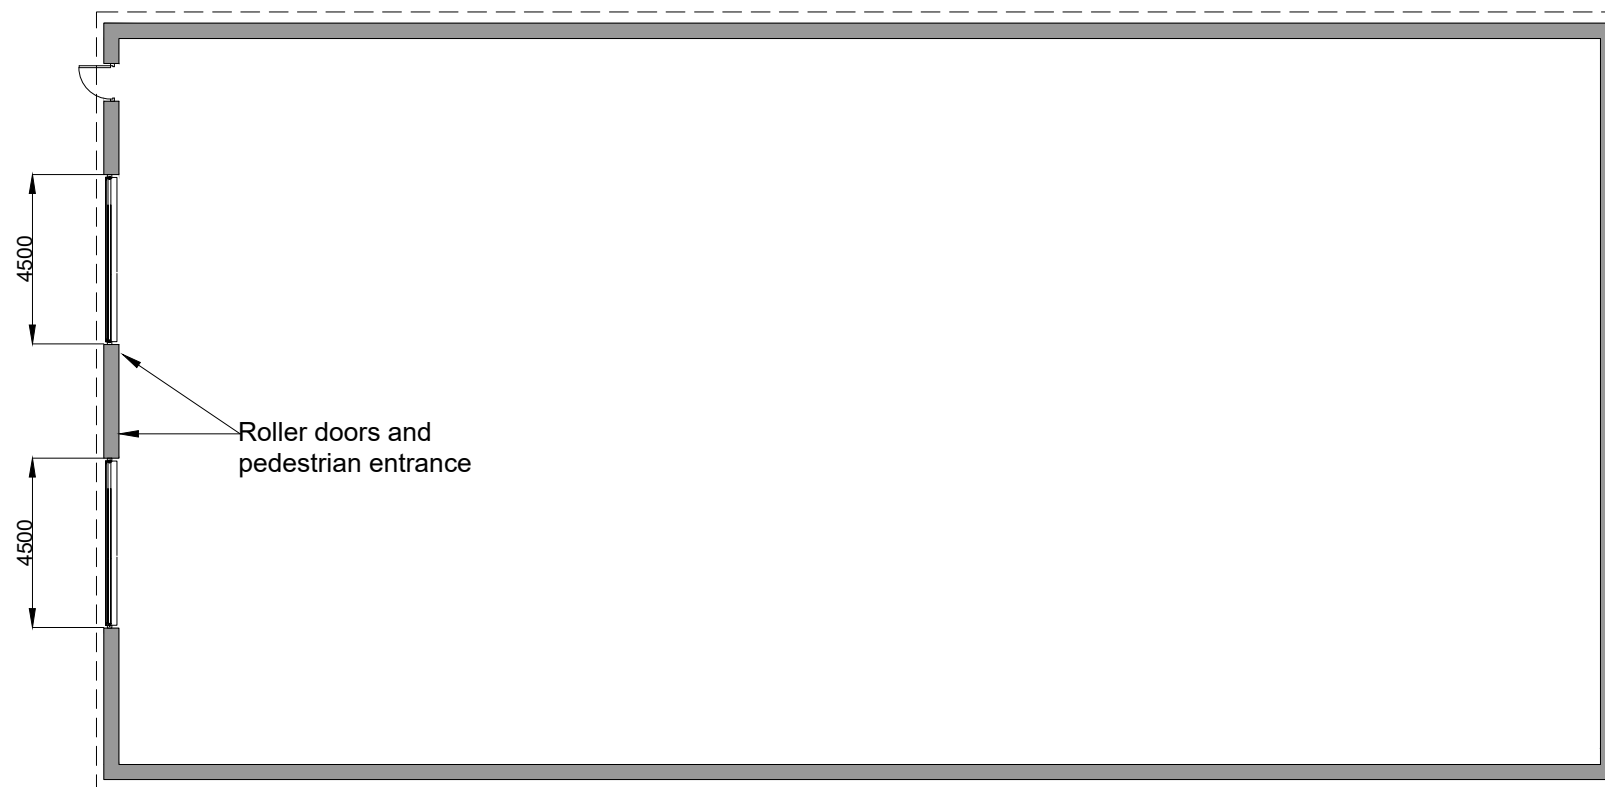

Floor Plan



Project
 Barn at Northwood Farm
 Northwood Lane
 Hayling Island

Drawing
 Proposed
 Plans

Scale
 1:200

Date Jan 2021	Revision 00
------------------	----------------

Drawing No.
 PD103

