




Side Elevation

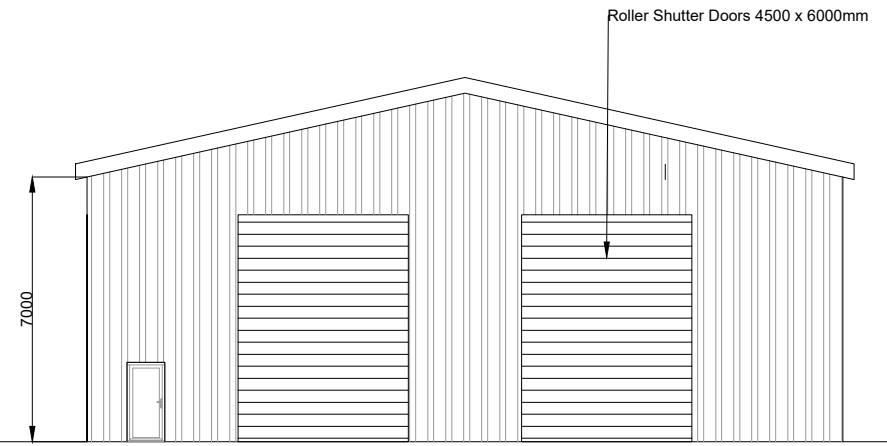

North Elevation

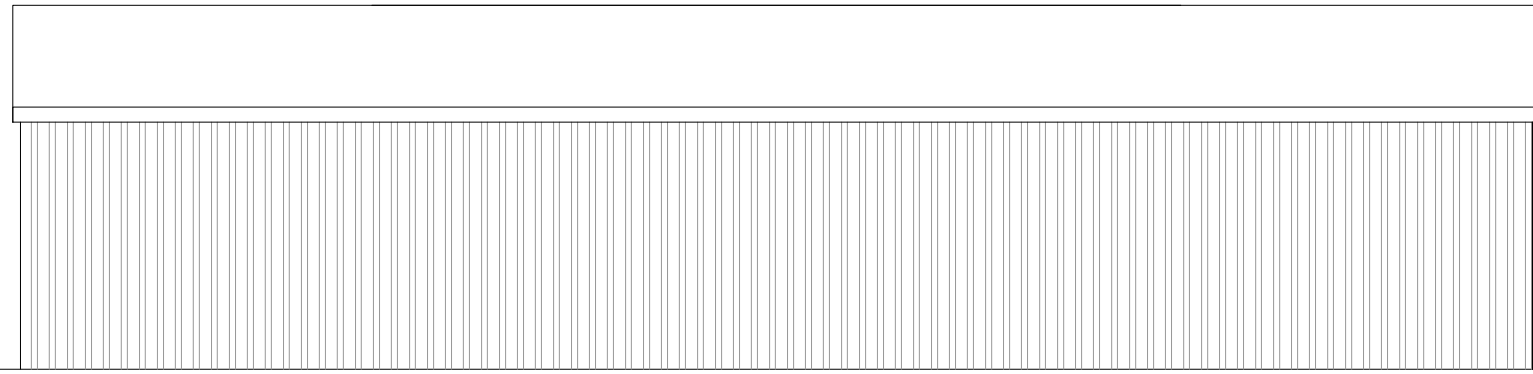


Side Elevation

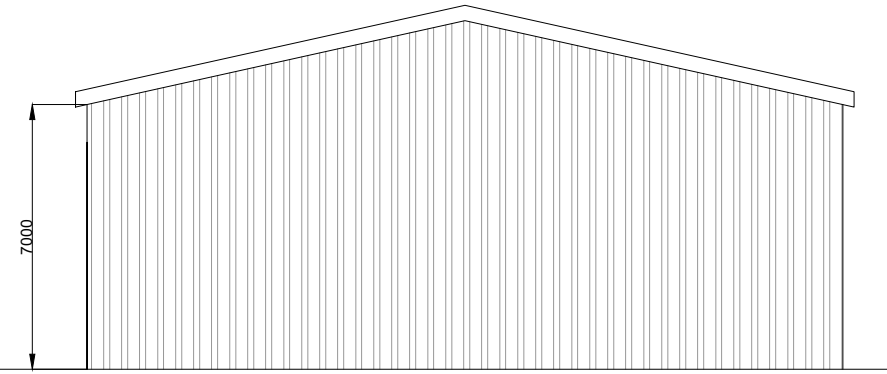

South Elevation

SITE PLAN 1:200 @ A3
PROPOSED

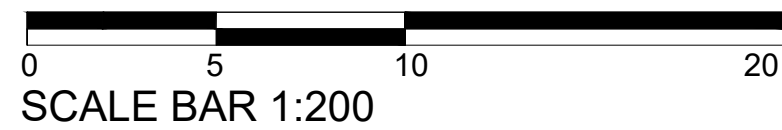

Project
 Barn at Northwood Farm
 Northwood Lane
 Hayling Island

Drawing
 Proposed
 Elevations

Scale
 1:200

Date Jan 2021	Revision 00
------------------	----------------

Drawing No.
 PD104