




SITE PLAN 1:500 @ A3
EXISTING

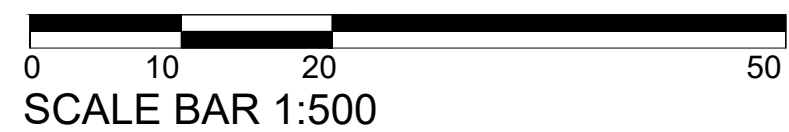

Project Barn at Northwood Farm Northwood Lane Hayling Island	
Drawing Existing Site Plan	
Scale 1:500	
Date Jan 2021	Revision 00
Drawing No. PD101	