




Screening by vegetation
to East and South

SITE PLAN 1:500 @ A3
PROPOSED

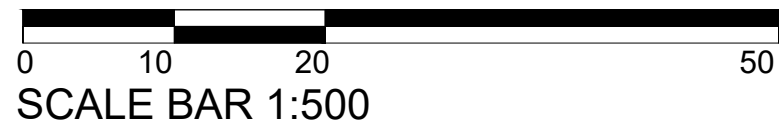

Project Barn at Northwood Farm Northwood Lane Hayling Island	
Drawing Proposed Site Plan	
Scale 1:500	
Date Jan 2021	Revision 00
Drawing No. PD102	