


Existing Ground Floor Plan



Existing Front Elevation

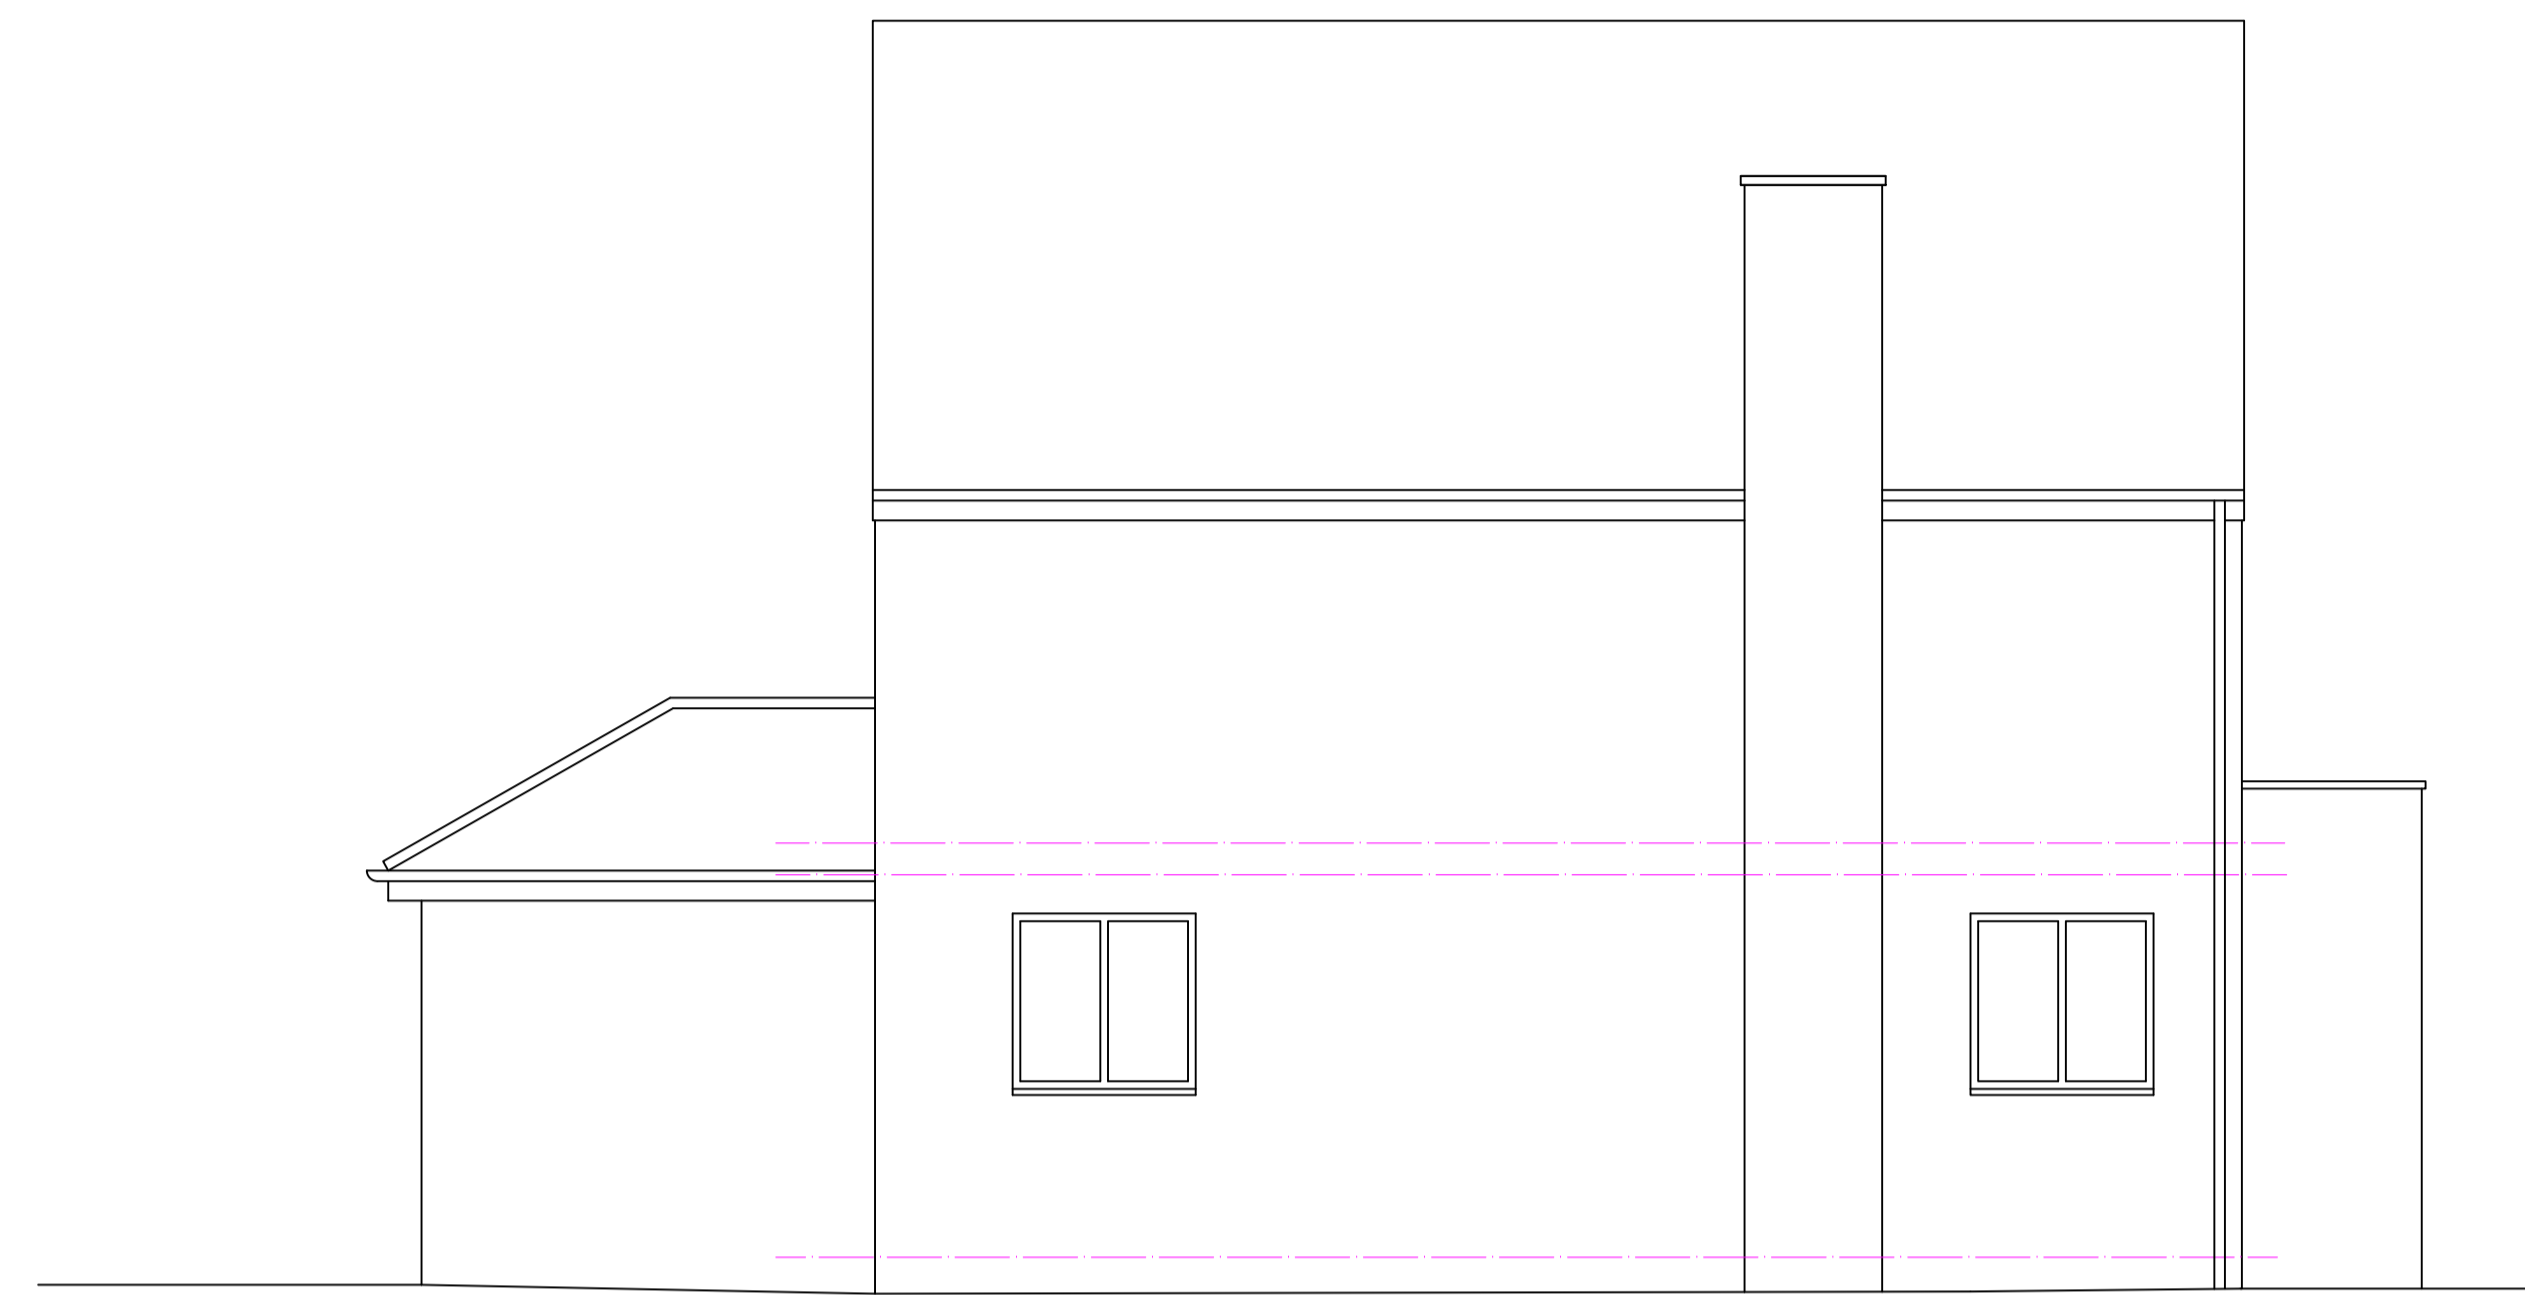

Existing Side Elevation



Existing Rear Elevation

Existing Plans 3 Mill Race, Wolsingham, County Durham		At
Scale - 1 : 50	Drawing No - 002	
Revision -		