


Proposed Ground Floor Plan



Proposed Side Elevation

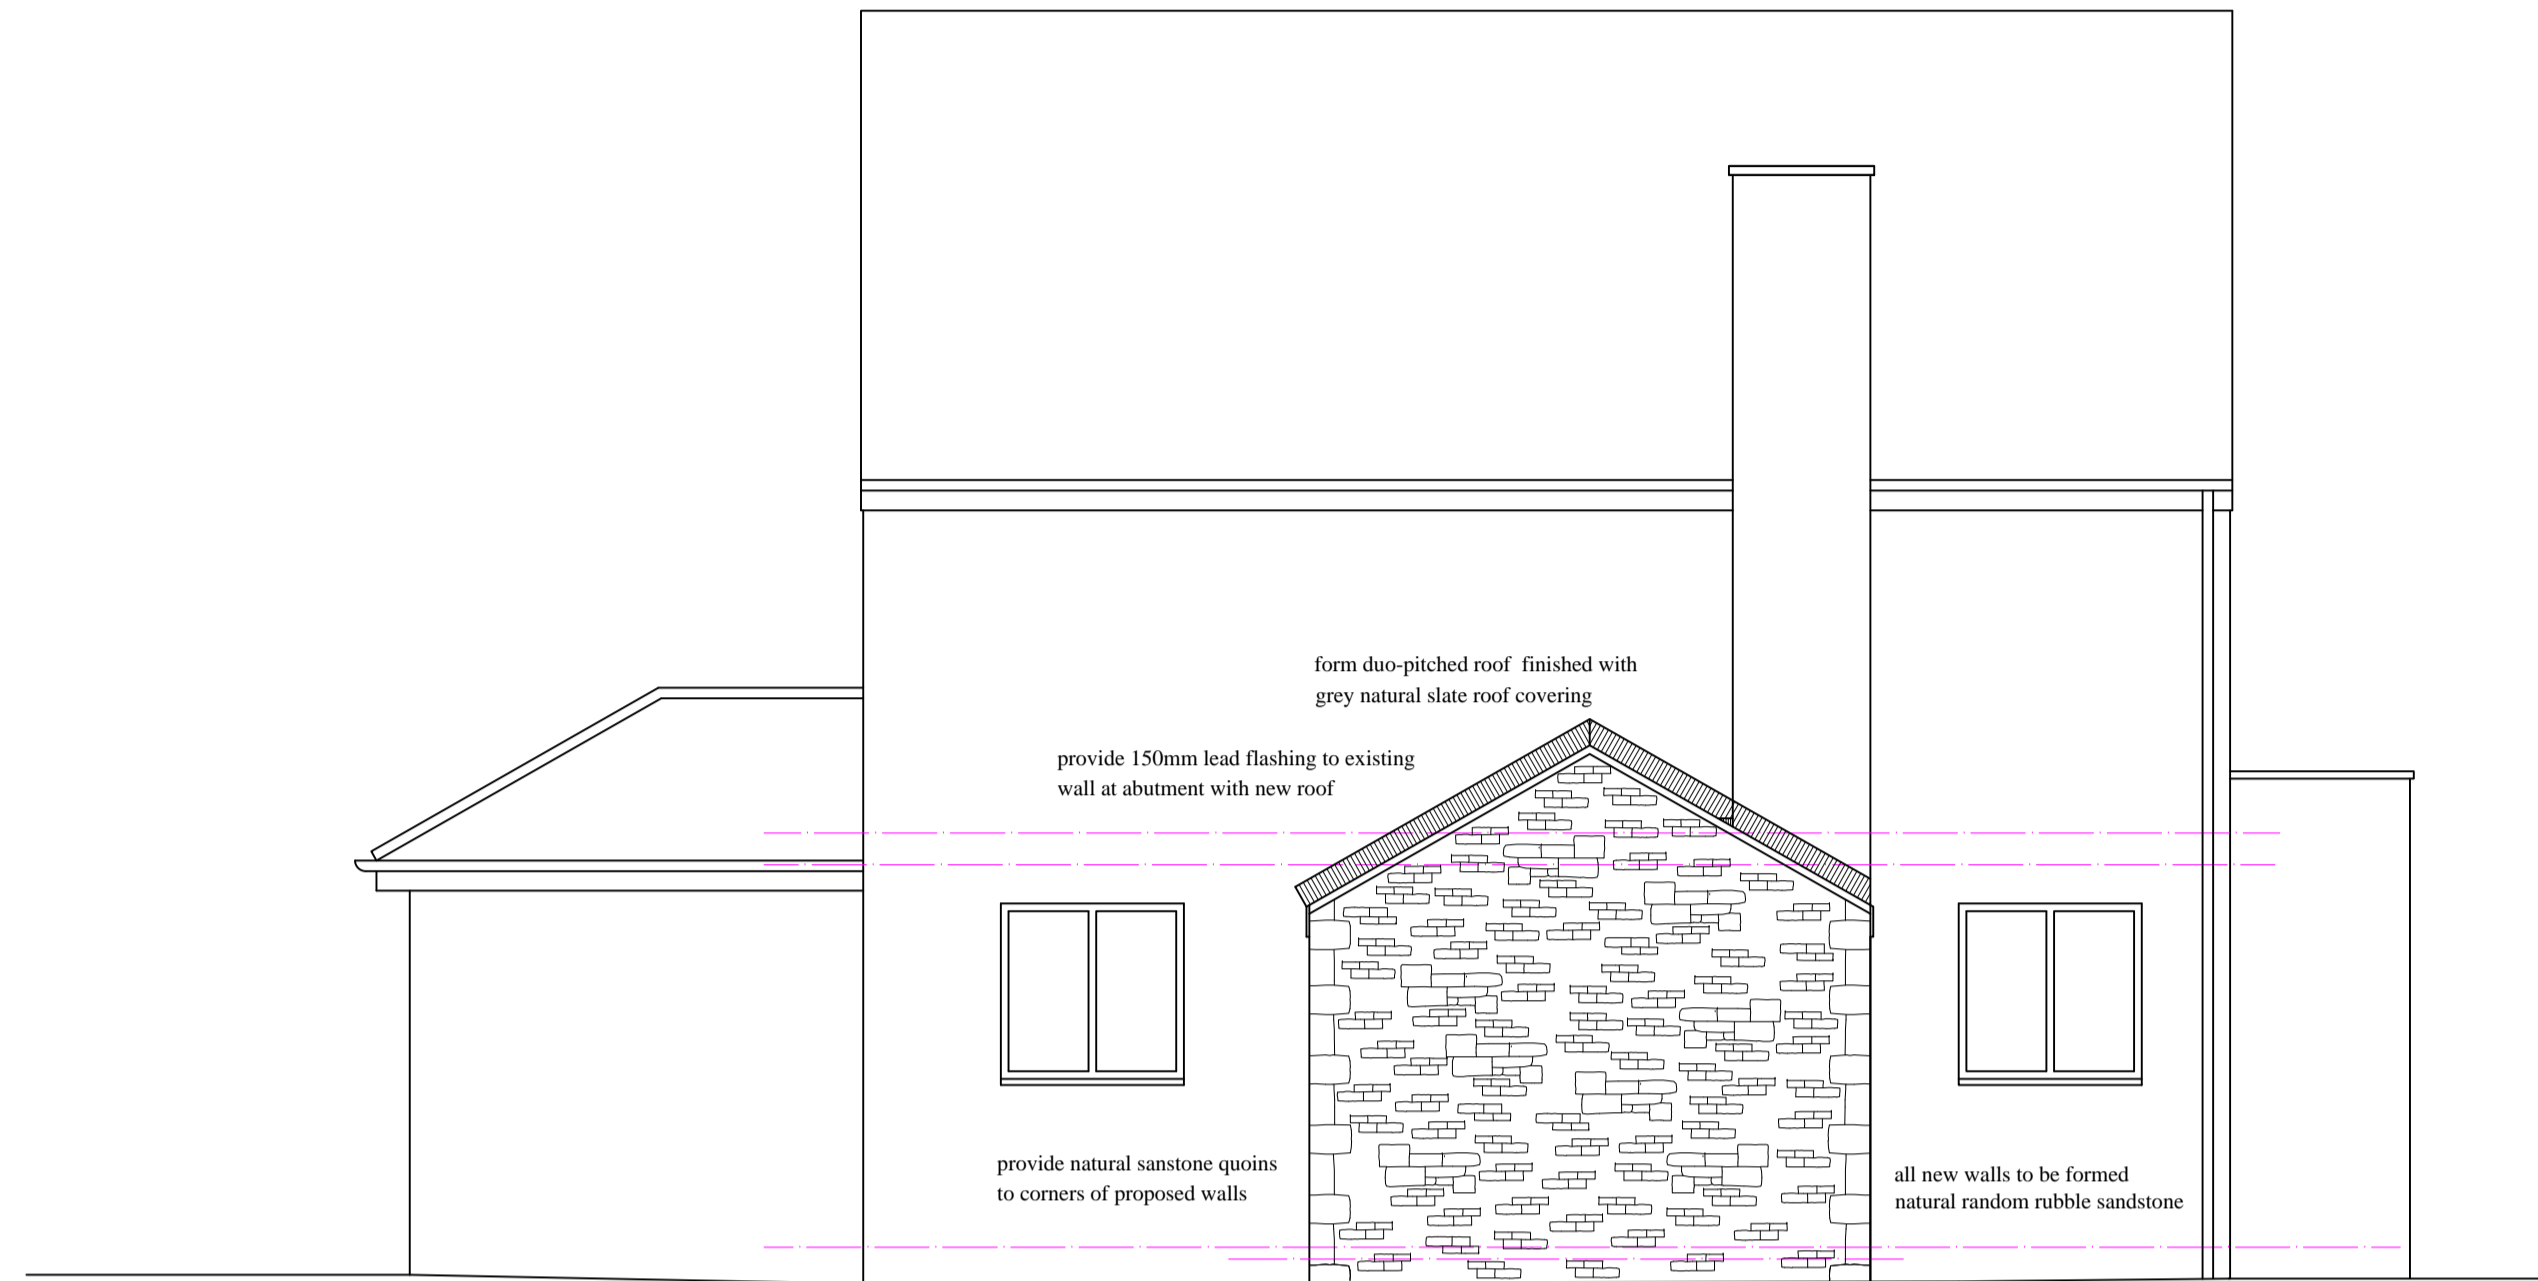

Proposed Front Elevation



Proposed Rear Elevation

new roof to be finished with grey natural slate roof covering
 all new rain water goods are to be UPVC to standard profile
 supply and fit UPVC framed window
 provide natural sandstone quoins to corners of proposed walls
 all new walls to be formed natural random rubble sandstone

new roof to be finished with grey natural slate roof covering
 all new rain water goods are to be UPVC to standard profile
 provide natural sandstone quoins to corners of proposed walls
 supply and fit UPVC external door and frame
 all new walls to be formed natural random rubble sandstone

Proposed Plans		At
3 Mill Race		
Wolsingham, County Durham		
Scale - 1 : 50	Drawing No - 002	
	Revision -	