
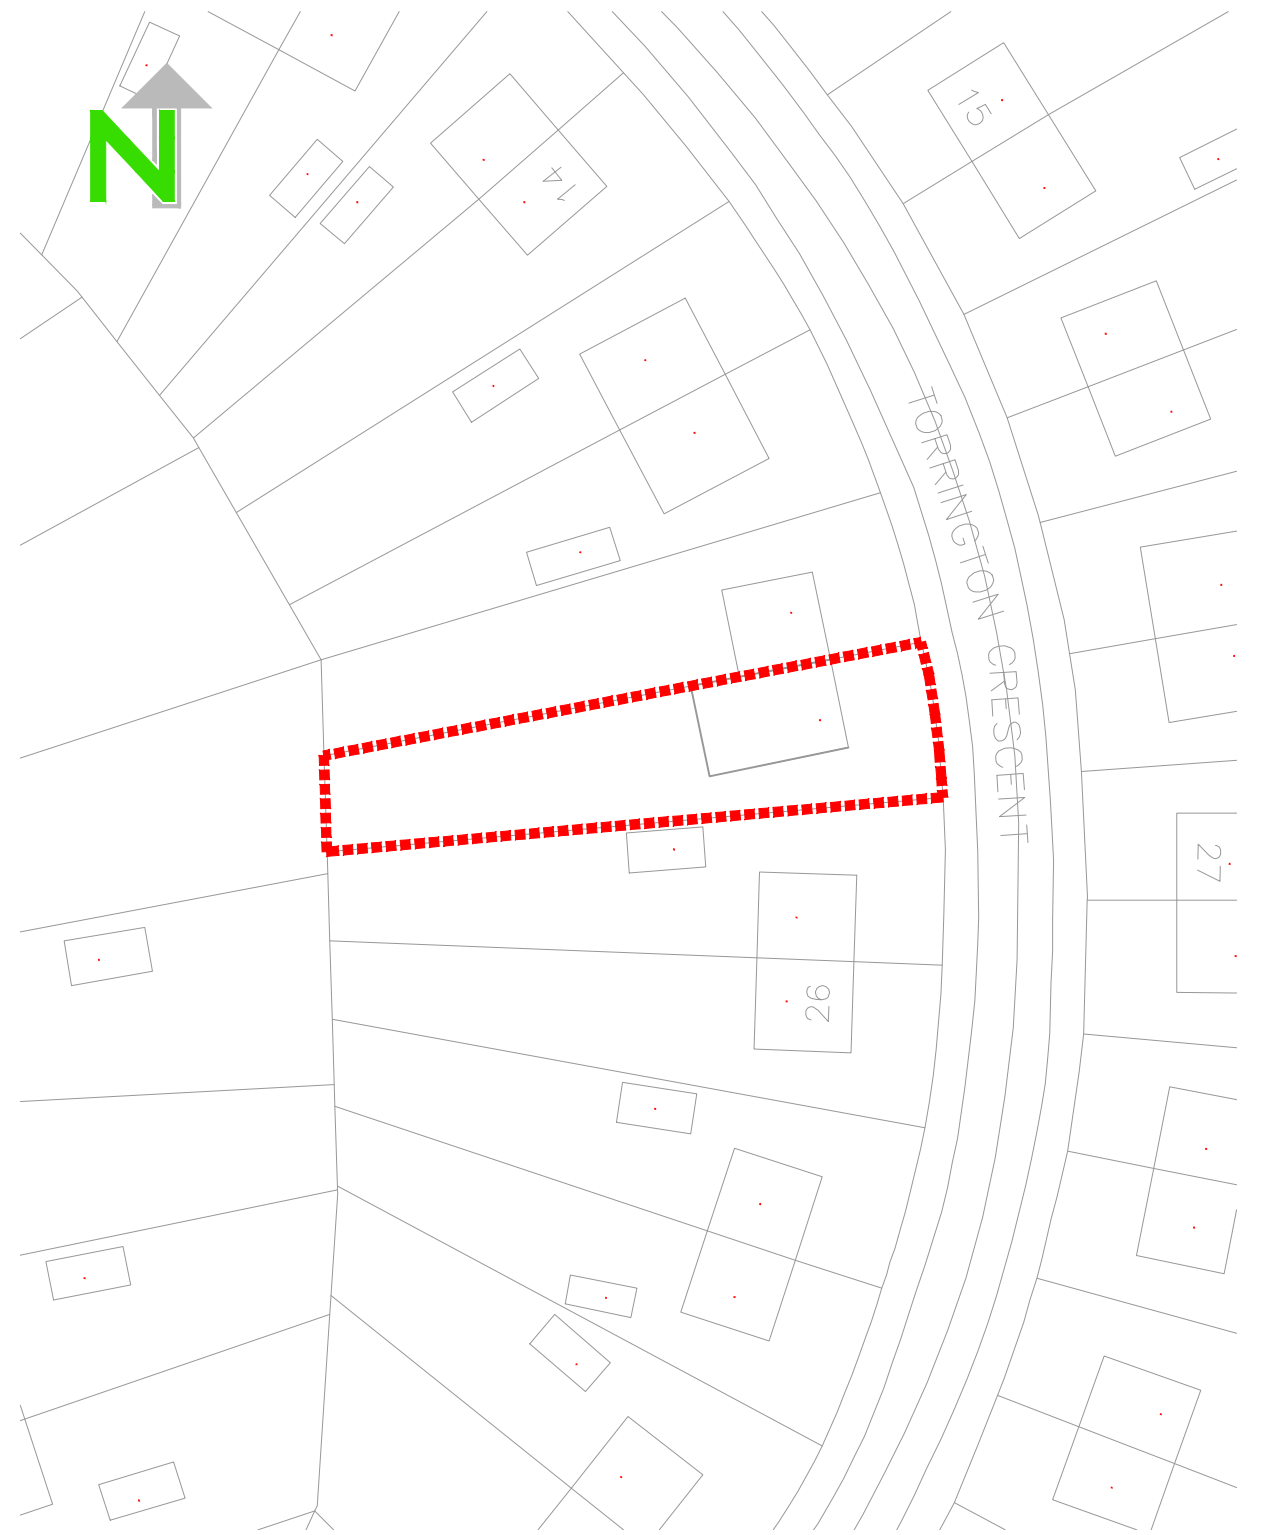


LOCATION PLAN

1:1250

 

SITE PLAN

1:500



DRAWING STATUS
PLANNING + WARRANT



DESIGN SERVICES
350 Darnick Street
GLASGOW
G21 4BA
Tel 0141 287 2200
Fax 0141 287 1969

JOB
**PROPOSED RAMP @
22 TORRINGTON CRESCENT**

TITLE
LOCATION & SITE PLANS

SCALE @ A3 1:1250 + 1:500	DATE NOV 2020	DRAWN GJV
JOB NO.	APPROVED ..	
DRG NO. 01	REVISION -	