


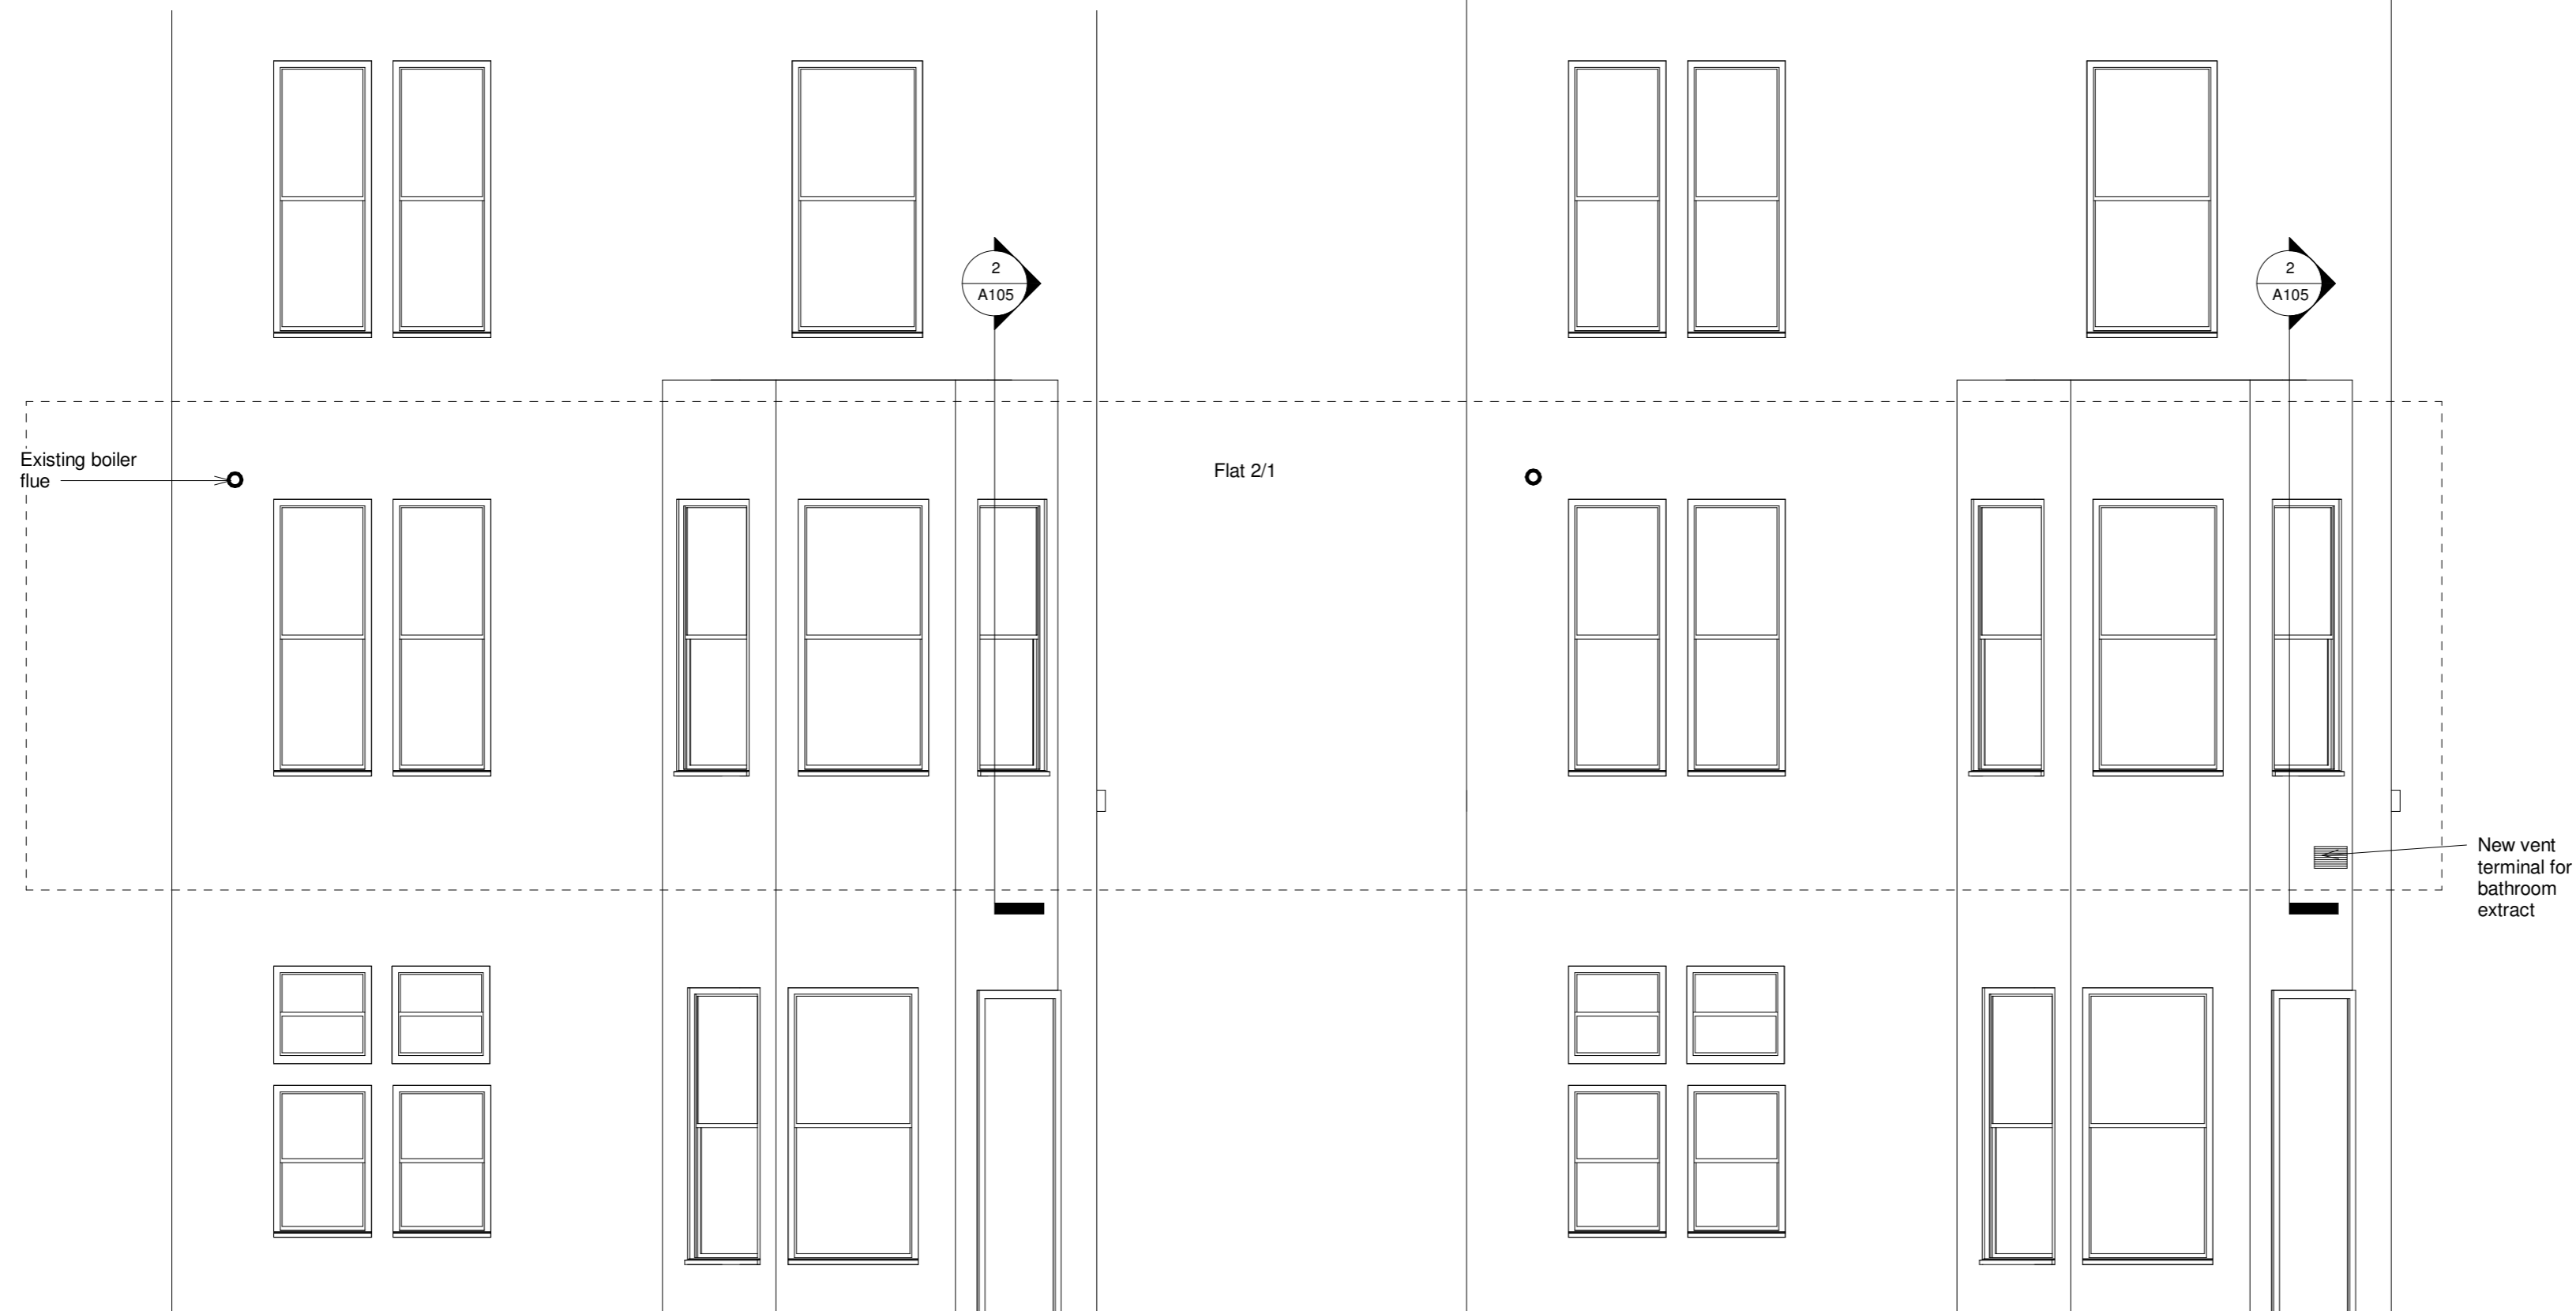

- NOTES**
1. THE AUTHOR SHALL HAVE NO RESPONSIBILITY FOR ANY USE MADE OF THIS DOCUMENT OTHER THAN THAT FOR WHICH IT WAS PREPARED AND ISSUED.
 2. ALL DIMENSIONS SHOULD BE CHECKED ON SITE.
 3. DO NOT SCALE FROM THIS DRAWING.
 4. ANY DRAWING ERRORS OR DIVERGENCES SHOULD BE BROUGHT TO THE ATTENTION OF THE ORIGINATOR OF THIS DRAWING



FOR BUILDING WARRANT
Elevations

9 Athole Gardens

Project number 0085

Date 05/01

Drawn by CM

Client Name: ML

A104

Rev

Scale 1 : 50 on A2

1 Existing Rear Elevation
1 : 50

2 Proposed Rear Elevation
1 : 50

