




- NOTES**
1. THE AUTHOR SHALL HAVE NO RESPONSIBILITY FOR ANY USE MADE OF THIS DOCUMENT OTHER THAN THAT FOR WHICH IT WAS PREPARED AND ISSUED.
 2. ALL DIMENSIONS SHOULD BE CHECKED ON SITE.
 3. DO NOT SCALE FROM THIS DRAWING.
 4. ANY DRAWING ERRORS OR DIVERGENCES SHOULD BE BROUGHT TO THE ATTENTION OF THE ORIGINATOR OF THIS DRAWING

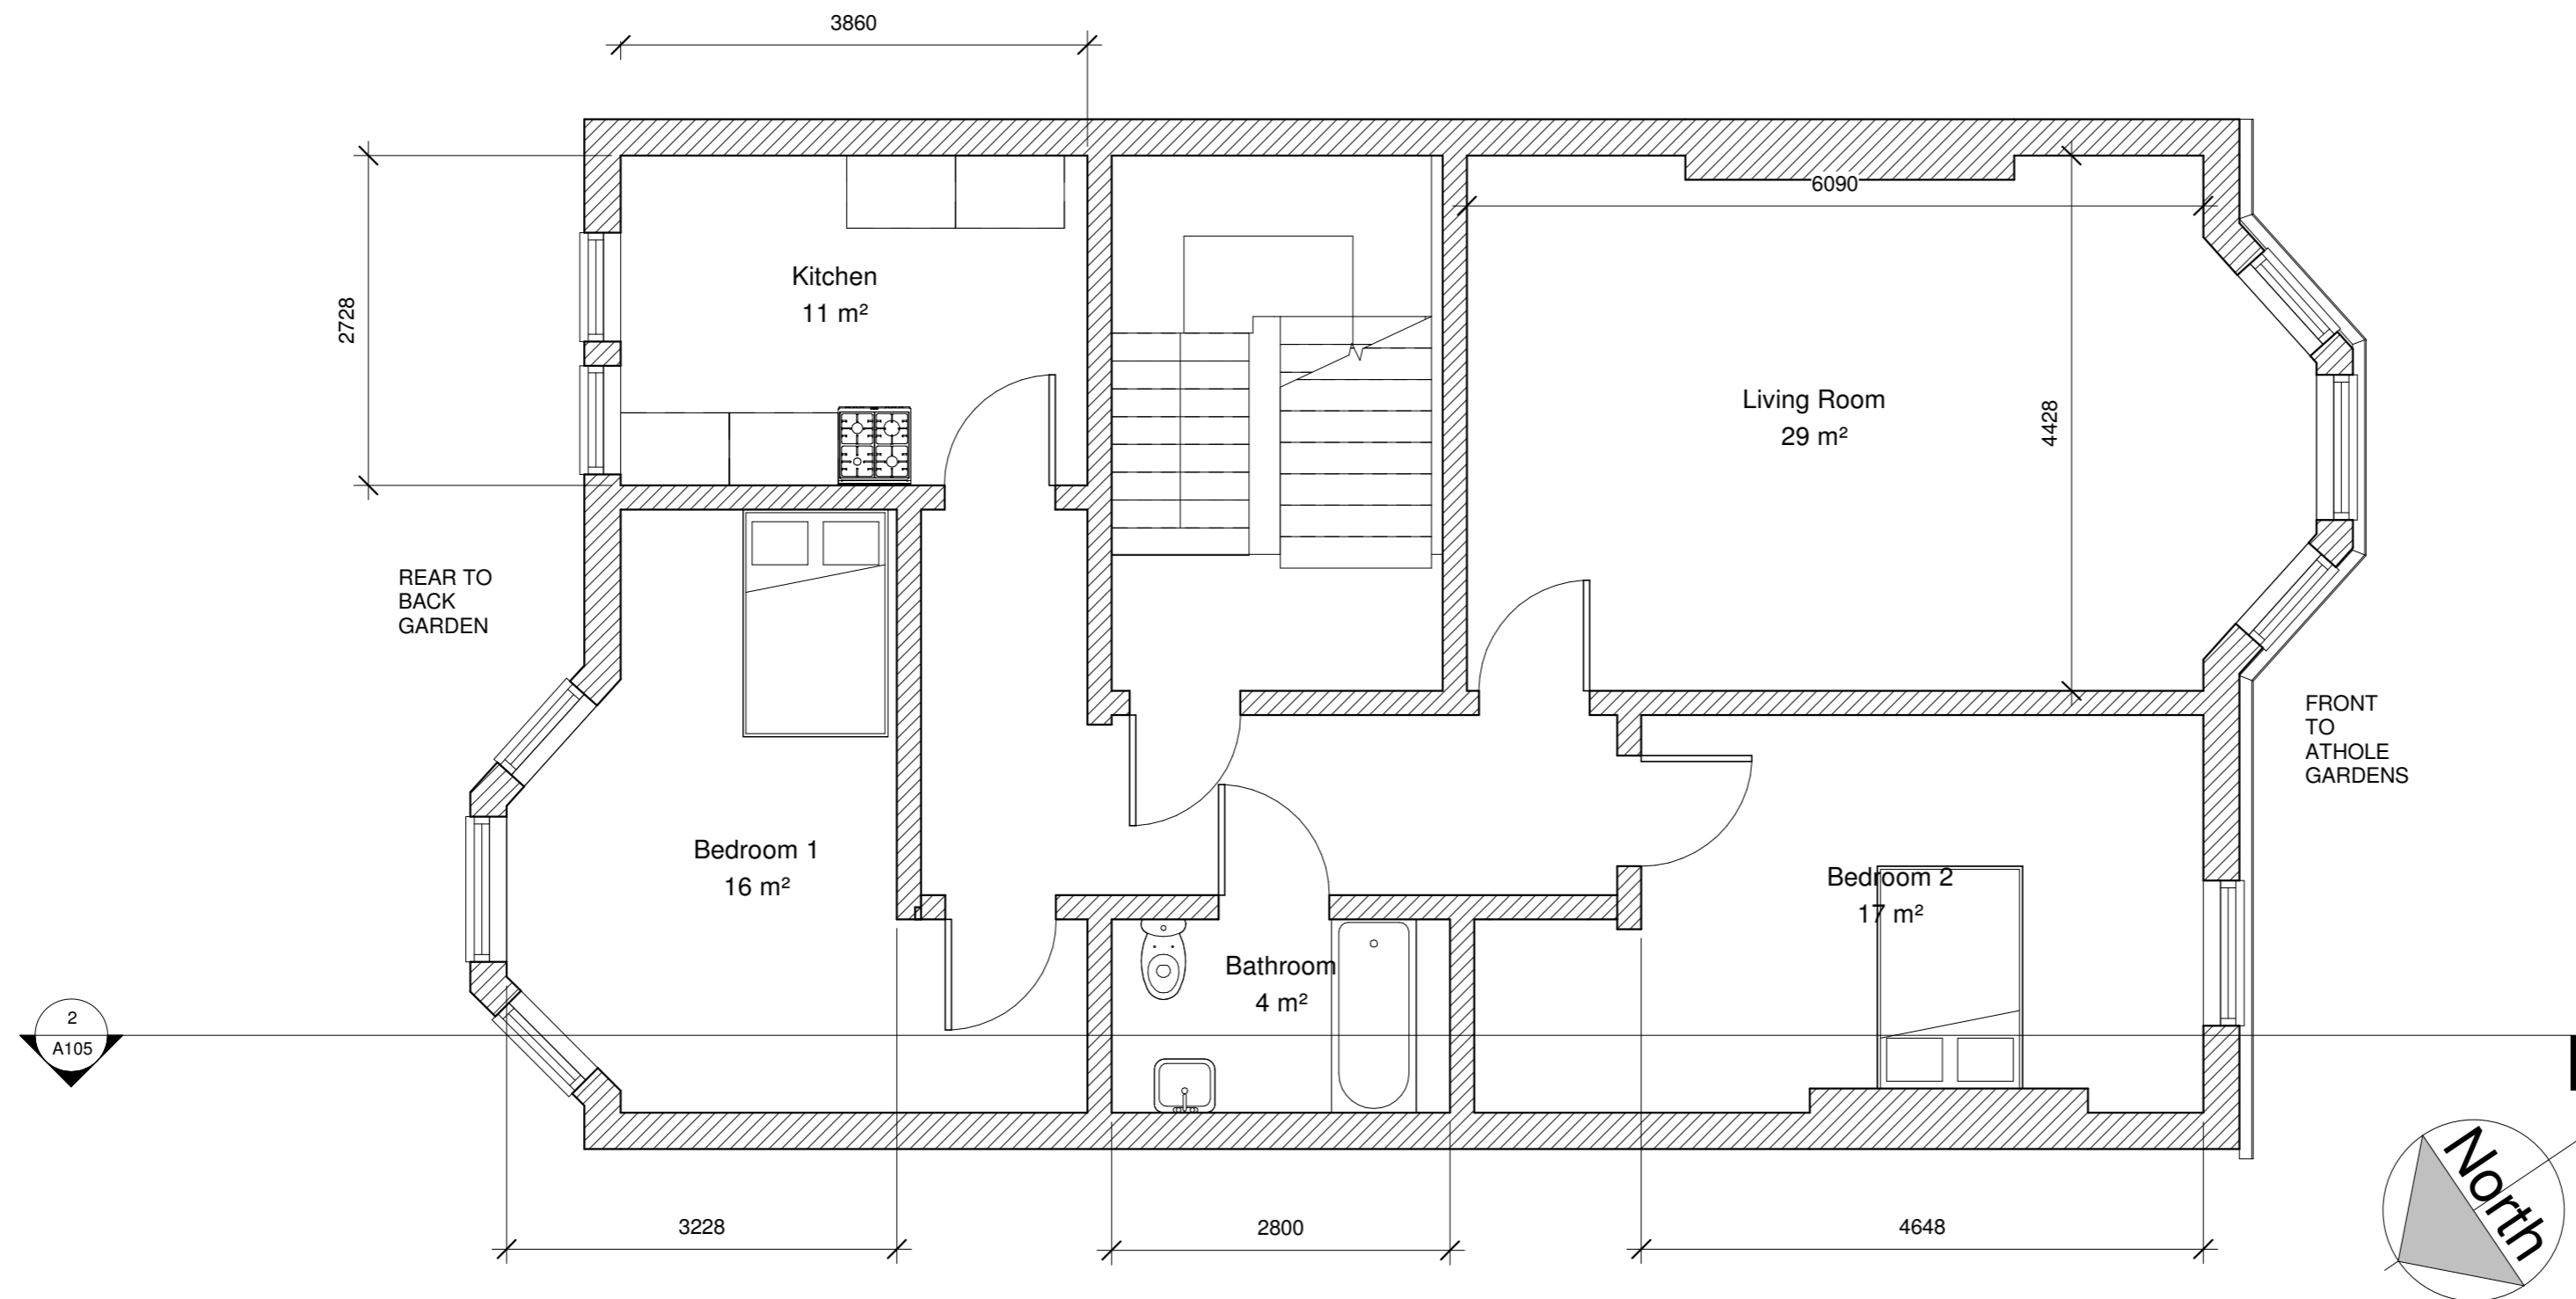

1 Existing 1st Floor Plan
1 : 50



FOR BUILDING WARRANT
Existing 1st Floor

9 Athole Gardens

Project number 0085

Date 05/01

Drawn by CM

Client Name: ML

A102	Rev

Scale **1 : 50**
on A2