



South West elevation as Existing

 


North West elevation as Existing

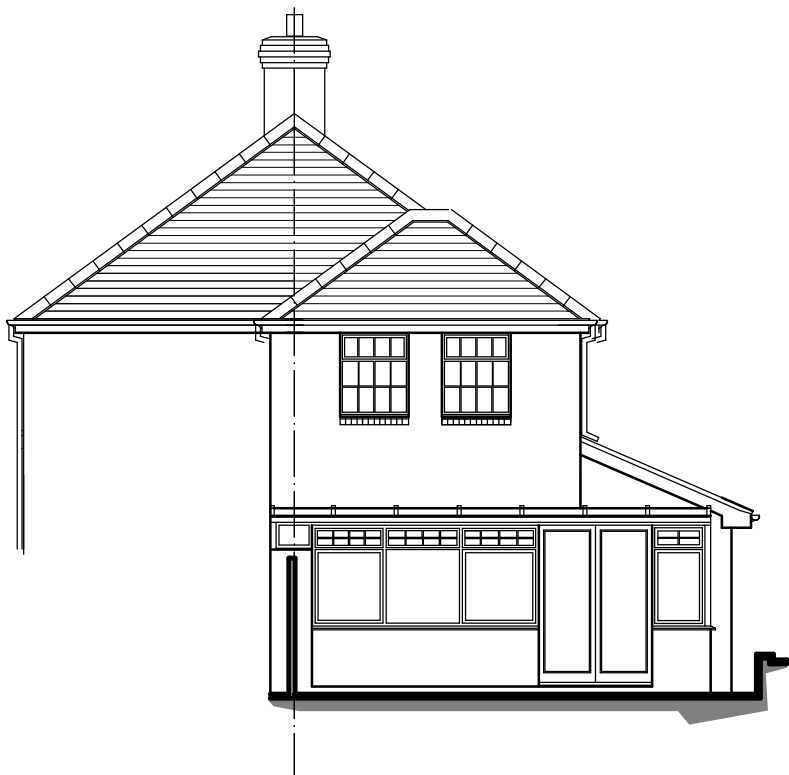


Block plan 1:500 proposed


Block plan 1:500 existing

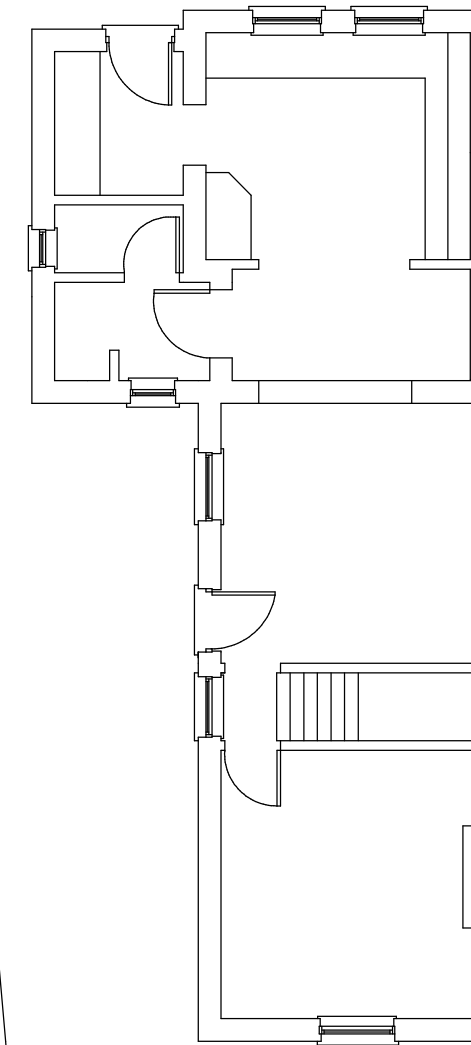

First floor plan as Existing

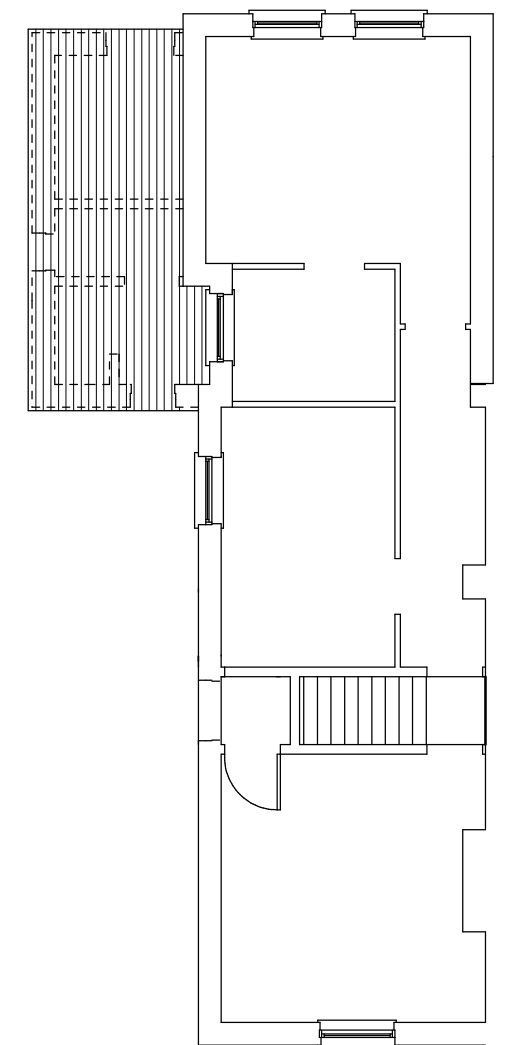

Ground floor plan Existing

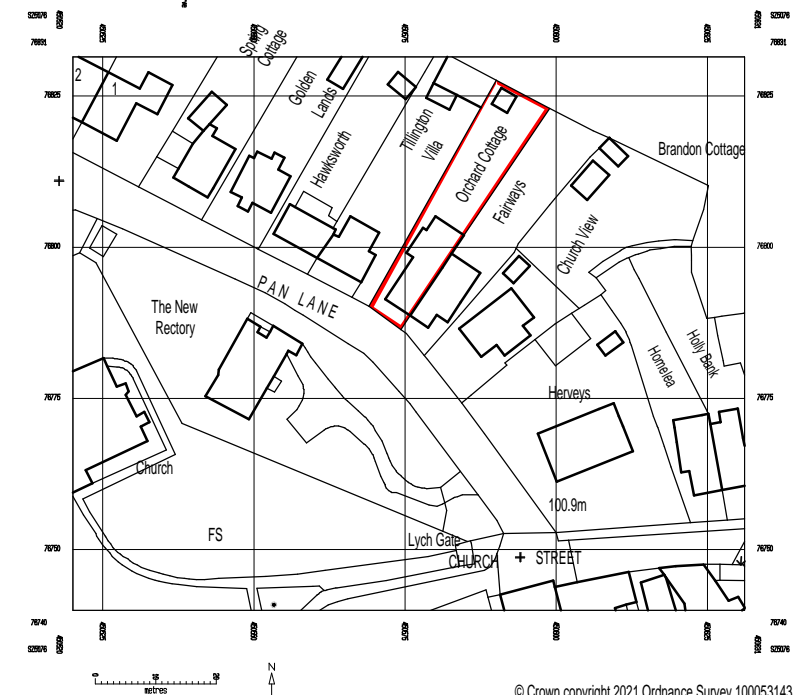

© Crown copyright 2021 Ordnance Survey 100053143

<small>THIS DRAWING IS COPYRIGHT AND MUST NOT BE REPRODUCED OR COPIED IN ANY WAY WITHOUT THE PERMISSION OF SJM ARCHITECTURAL SERVICES</small>	drawing title <b>PLANS AND ELEVATIONS AS EXISTING</b>	project no 2020-50	drawing no E1	rev 	date: 20-11-2020	scale: 1:100
	project title <b>PROPOSED ADDITIONS AND ALTERATIONS TO ORCHARD COTTAGE , PAN LANE , NITON</b>	drawn by: SJM <b>SJM Architectural Services</b> 48c CASTLE ROAD , NEWPORT , ISLE of WIGHT PO30 1DP TEL : (01983) 525009 MOB 07951190513 E-MAIL <a href="mailto:stewartmcluckie@skv.com">stewartmcluckie@skv.com</a>				

