


GENERAL NOTE

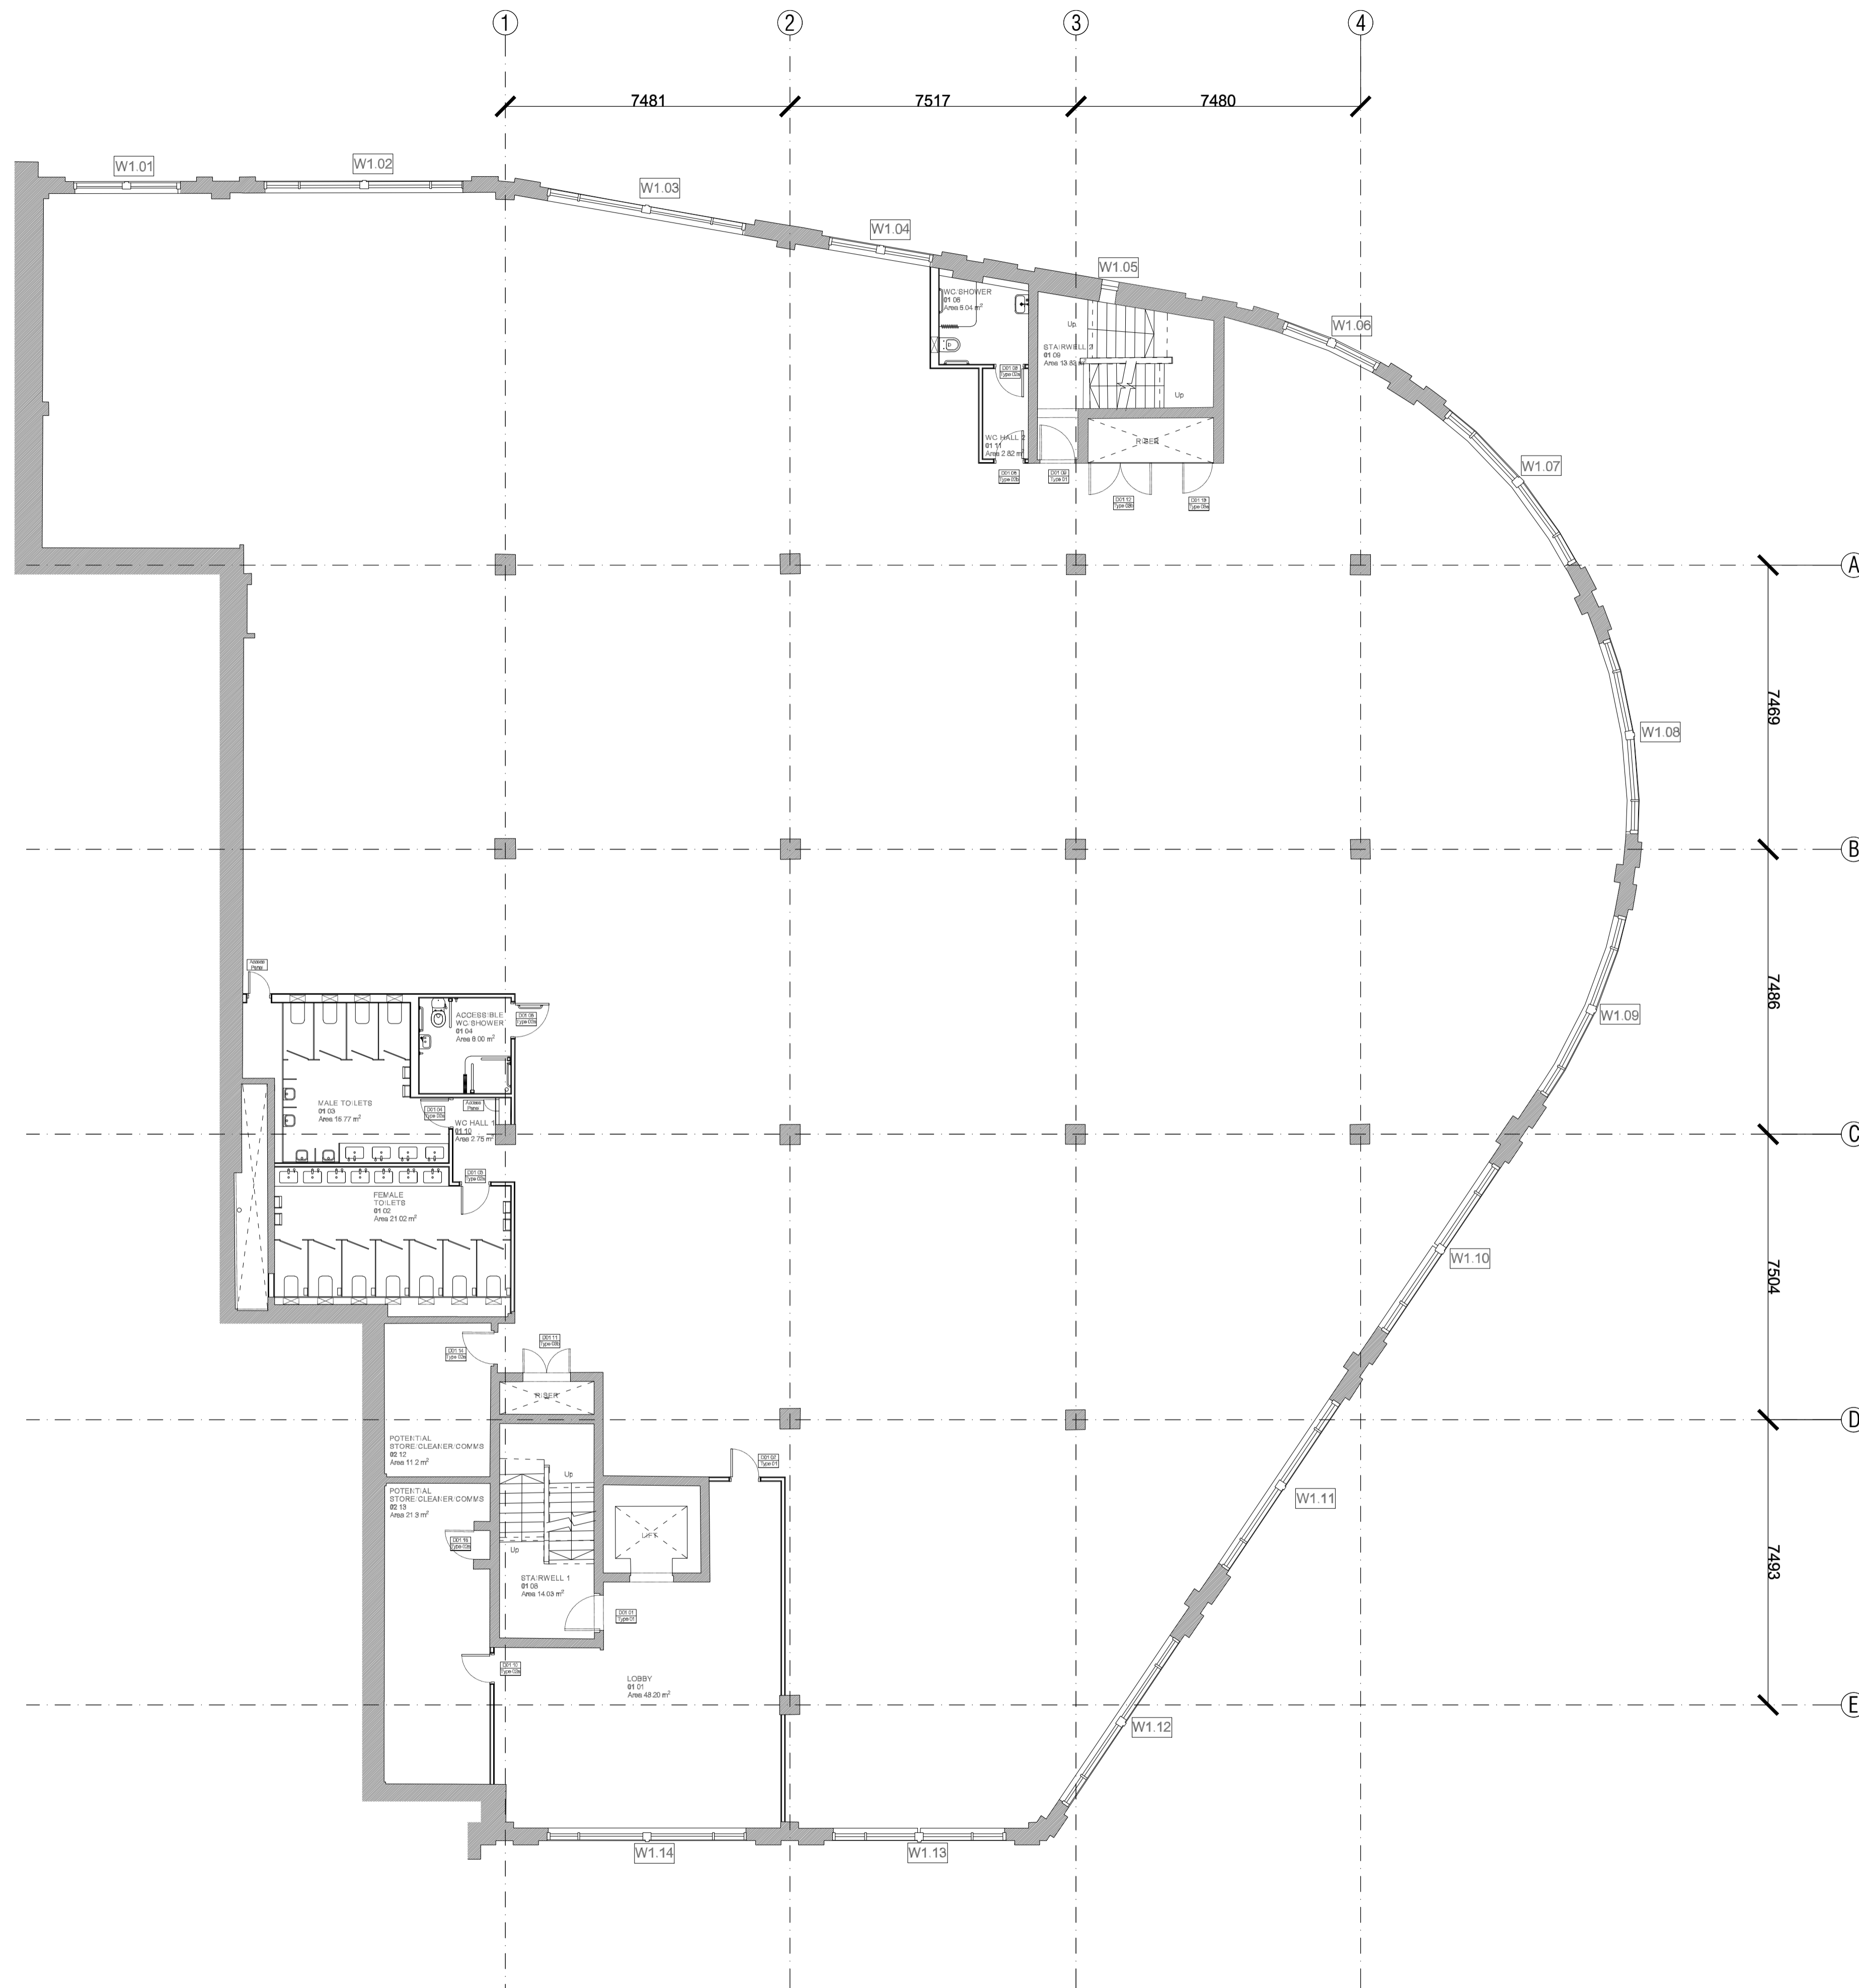

REVISIONS

**CLARKE  
PENMAN**

78 CROUCH HILL  
LONDON N8 9EE  
0207 263 7121

Project Anstee House, Wood Street  
London, KT1 1TX

Project No.  
**6262**

Date January 2021  
Scale / Format 1:100 @ A1

Drawing No.  
6262\_03\_020

Drawing Name Existing - First Floor Plan  
Rev P1

PLANNING