


GENERAL NOTE

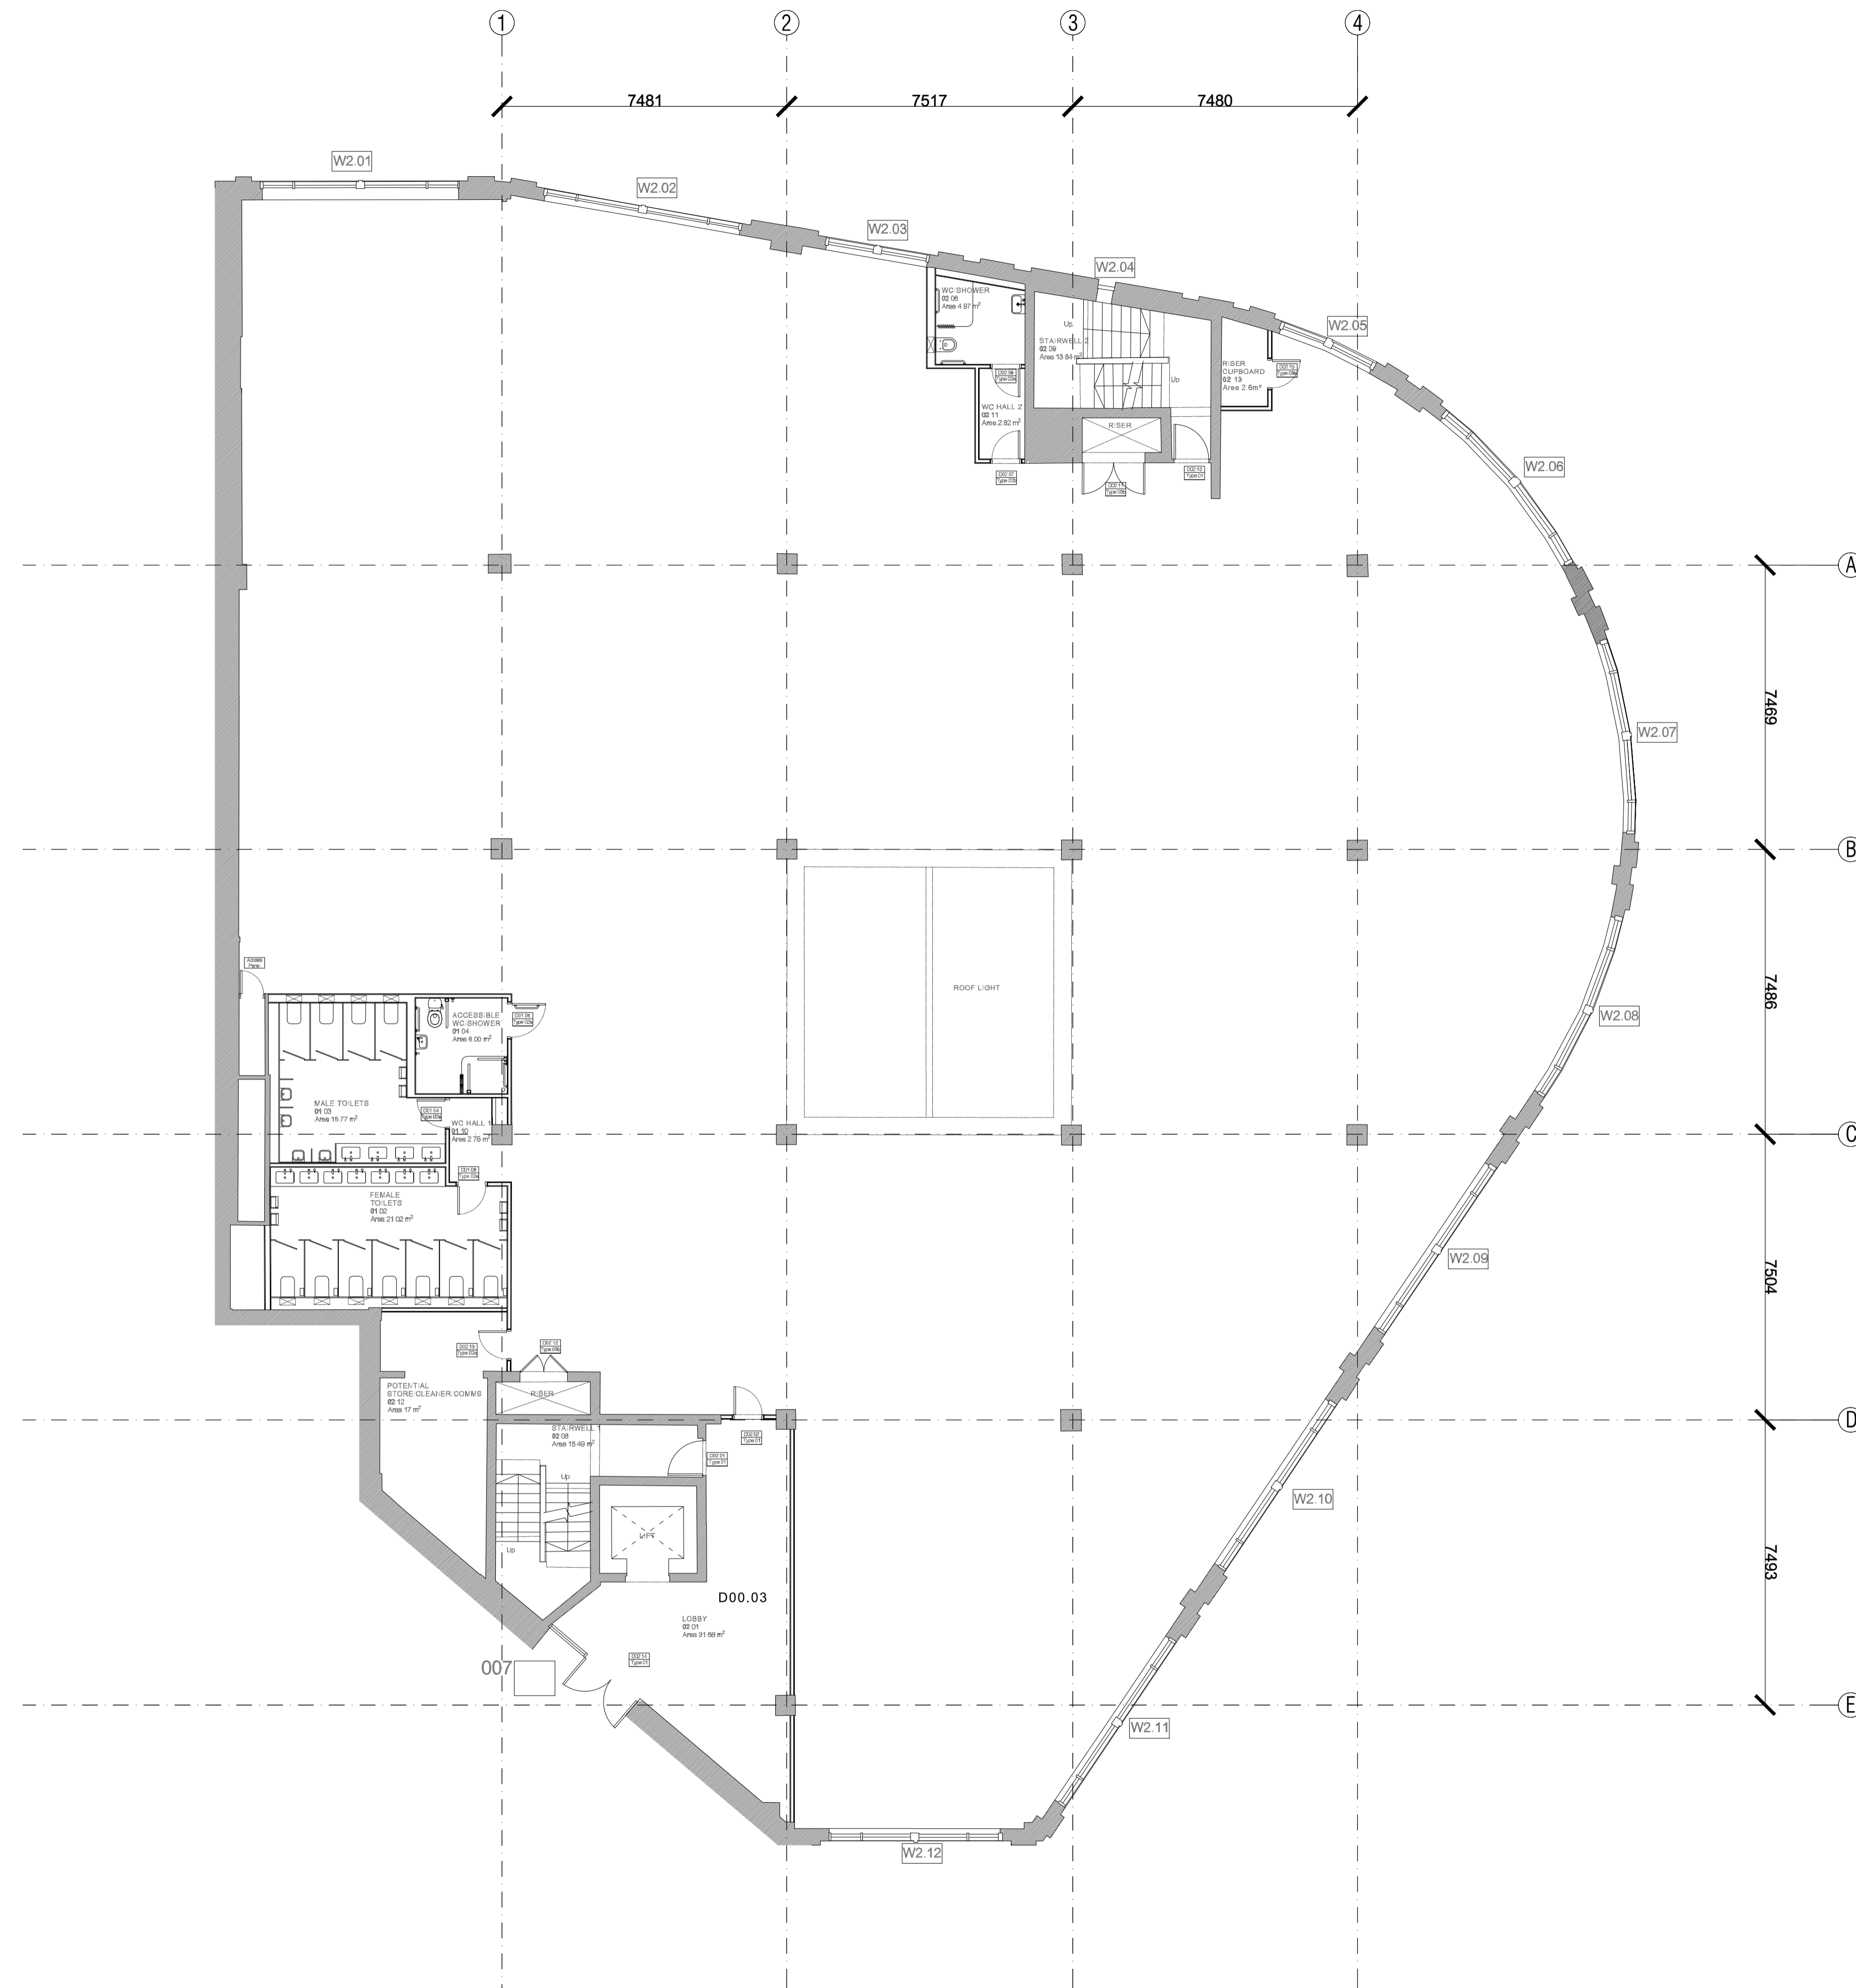

REVISIONS

CLARKE
PENMAN

78 CROUCH HILL
LONDON N8 9EE
0207 263 7121

Project Anstee House, Wood Street
London, KT1 1TX

Project No.
6262

Date January 2021
Scale / Format 1:100 @ A1

Drawing No.
6262_03_030

Drawing Name Existing - Second Floor Plan
Rev P1

PLANNING