
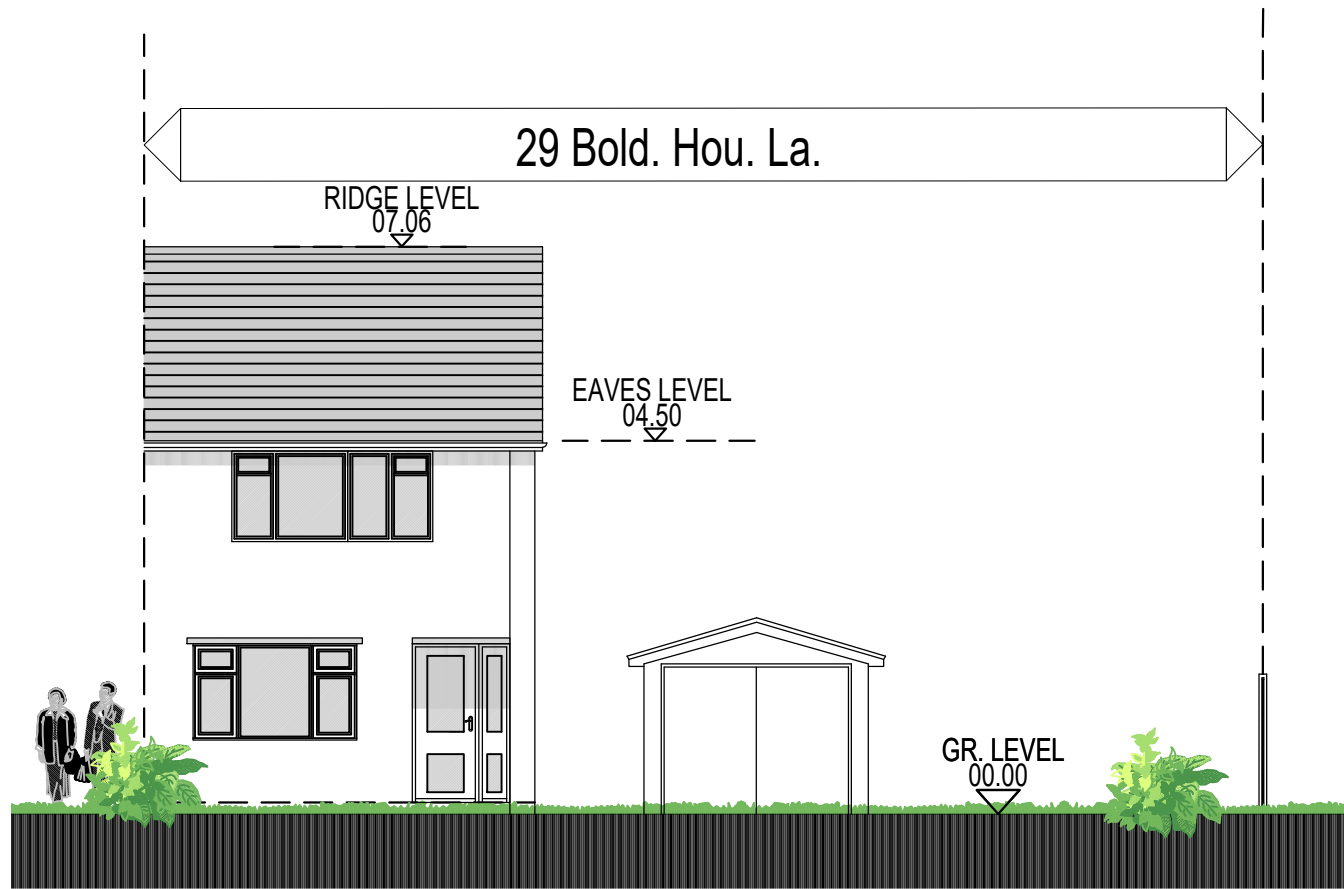


SCALE 1:100 @ A3


NOTE:

THIS DRAWING IS FOR PLANNING PURPOSES ONLY
 THIS DRAWING IS BASED UPON SURVEY INFORMATION
 DRAWN BY OTHERS.
 ALL CRITICAL DIMENSIONS TO BE CHECKED ON SITE.

SCALE BAR

 

SOUTH ELEVATION AS EXISTING

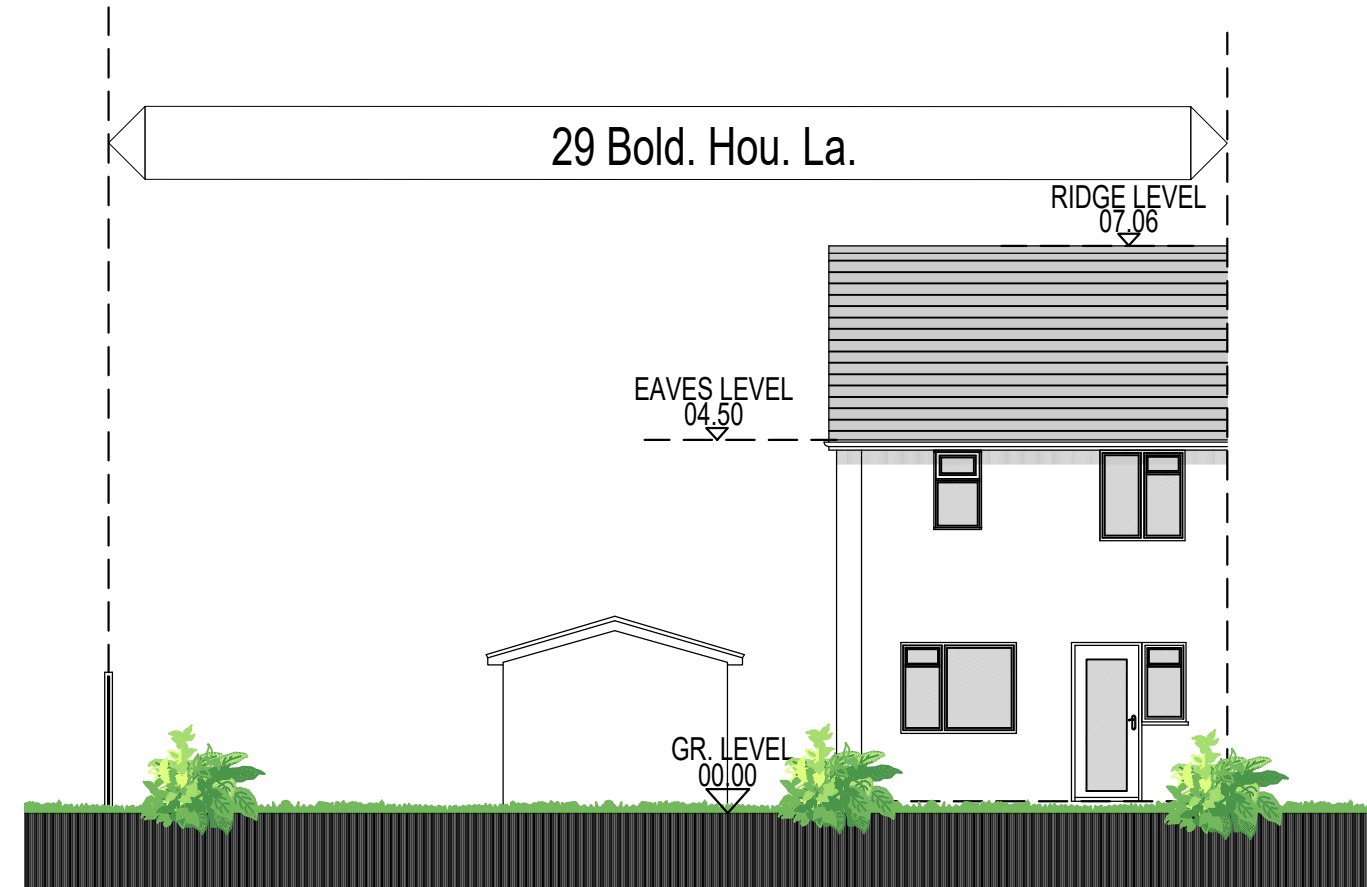

NORTH ELEVATION AS EXISTING

Client
ACQUEST ESTATES LTD

Drawing Title
NORTH & SOUTH ELEVATIONS
AS EXISTING

Rev. Date Description

Drawn Checked

Project Address
29 BOLDING HOUSE LANE, WEST END
WOKING, GU24 9JJ

Project Description
NEW DWELLING WITHIN
CURTILAGE OF 29 BOLDING HOUSE LANE

Scale 1:100

Drawn GDP

Author GDP

Date OCT 19

Drawing Status

Drg.No CDA-289-004

Rev.

PLANNING

CDA Conceptual Design Associates Ltd
Architectural Services

1A Chobham Road,
Woking, Surrey
GU21 6HX
T: 01483 766 966
F: 01483 766 966
E: enquiries@conceptual-design.co.uk
www.conceptual-design.co.uk