


SCALE 1:100 @ A3

NOTE:

THIS DRAWING IS FOR PLANNING PURPOSES ONLY
 THIS DRAWING IS BASED UPON SURVEY INFORMATION
 DRAWN BY OTHERS.
 ALL CRITICAL DIMENSIONS TO BE CHECKED ON SITE.

SCALE BAR

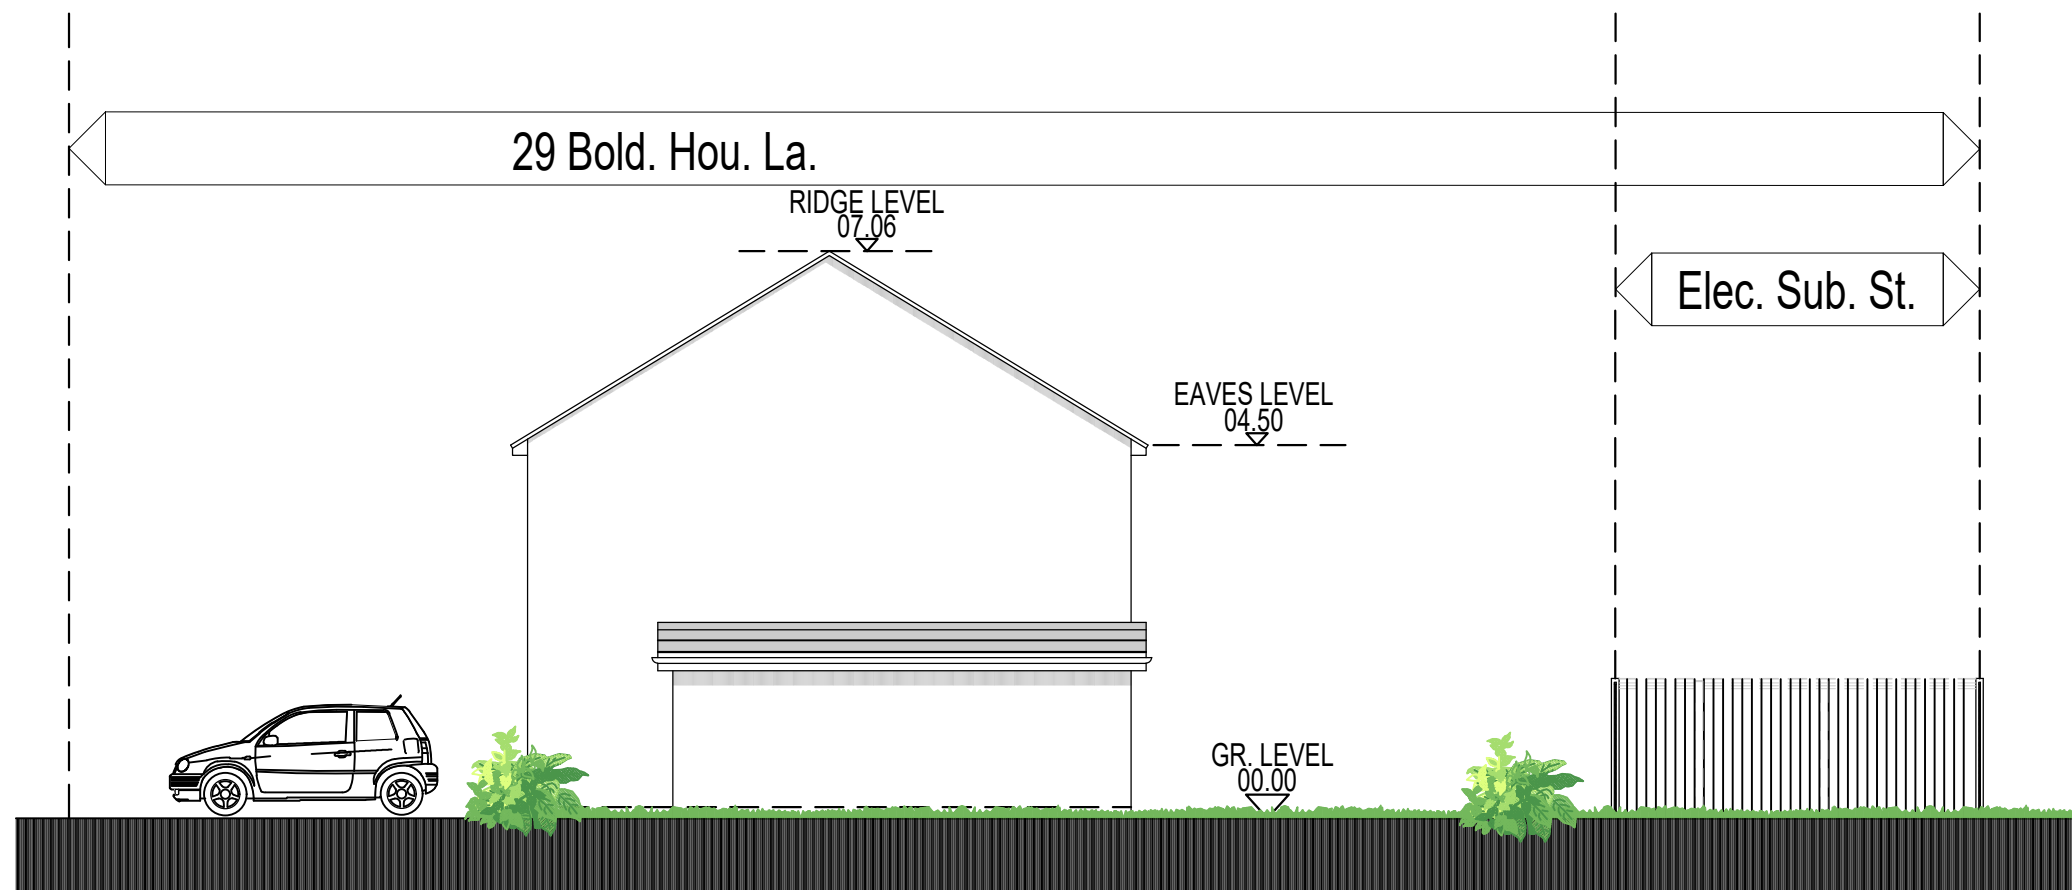

EAST ELEVATION AS EXISTING

Client
ACQUEST ESTATES LTD

Drawing Title
EAST ELEVATION
AS EXISTING

Project Address
29 BOLDING HOUSE LANE, WEST END
WOKING, GU24 9JJ

Project Description
NEW DWELLING WITHIN
CURTILAGE OF 29 BOLDING HOUSE LANE

Rev. Date Description

Scale 1:100

Date OCT 19

Drg.No CDA-289-005

Drawn GDP

Rev.

Drawn Checked

Author GDP

Drawing Status

PLANNING

CDA Conceptual Design Associates Ltd
Architectural Services

1A Chobham Road,
Woking, Surrey
GU21 6HX
T: 01483 766 966
F: 01483 766 966
E: enquiries@conceptual-design.co.uk
www.conceptual-design.co.uk