



ORIGINAL SHEET SIZE A3, SCALE AS SHOWN

NOTE:


THIS DRAWING IS FOR PLANNING PURPOSES ONLY
THIS DRAWING IS BASED UPON SURVEY INFORMATION
DRAWN BY OTHERS.

ALL CRITICAL DIMENSIONS TO BE CHECKED ON SITE.

SCALE BAR

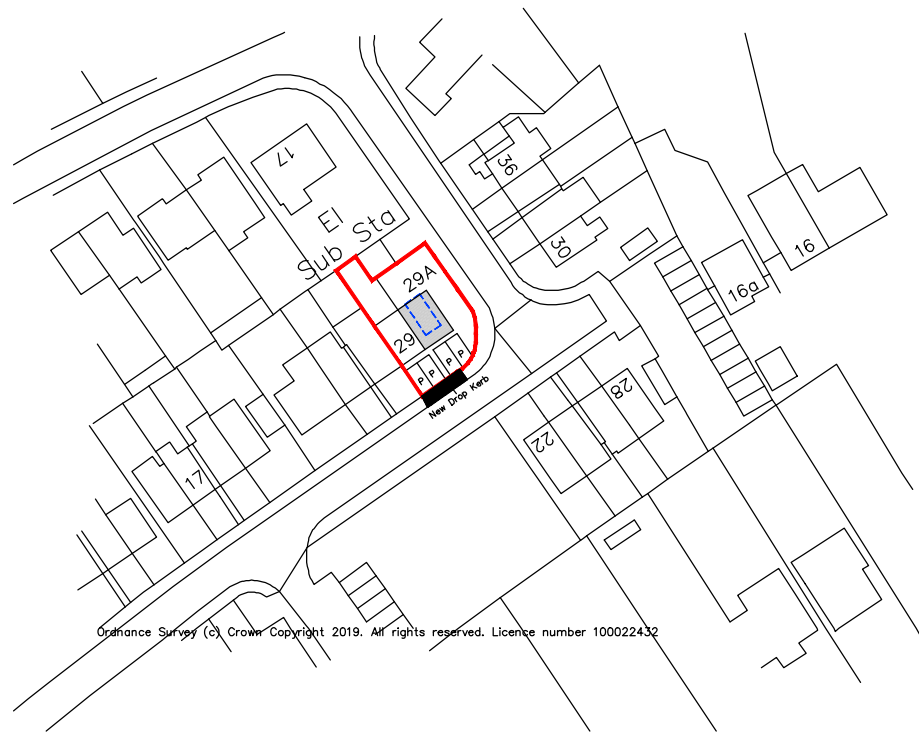 

Location Plan As Prop 1:1250

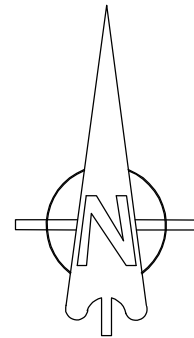

Site Plan As Prop 1:200

Client
ACQUEST ESTATES LTD

Drawing Title
SITE/LOCATION
PLANS AS PROPOSED

Project Address
29 BOLDING HOUSE LANE, WEST END
WOKING, GU24 9JJ

Project Description
NEW DWELLING WITHIN
CURTILAGE OF 29 BOLDING HOUSE LANE

Rev. Date Description

Drawn Checked

Scale 1:1250/200

Drawn GDP

Author GDP

Date OCT 19

Drawing Status

Drg.No CDA-289-002

Rev.

PLANNING

CDA Conceptual Design Associates Ltd
Architectural Services

1A Chobham Road,
Woking, Surrey
GU21 6HX
T: 01483 766 966
F: 01483 766 966
E: enquiries@conceptual-design.co.uk
W: www.conceptual-design.co.uk