


ORIGINAL SHEET SIZE A3, SCALE AS SHOWN


NOTE:

THIS DRAWING IS FOR PLANNING PURPOSES ONLY
THIS DRAWING IS BASED UPON SURVEY INFORMATION
DRAWN BY OTHERS.


ALL CRITICAL DIMENSIONS TO BE CHECKED ON SITE.

 

SCALE BAR

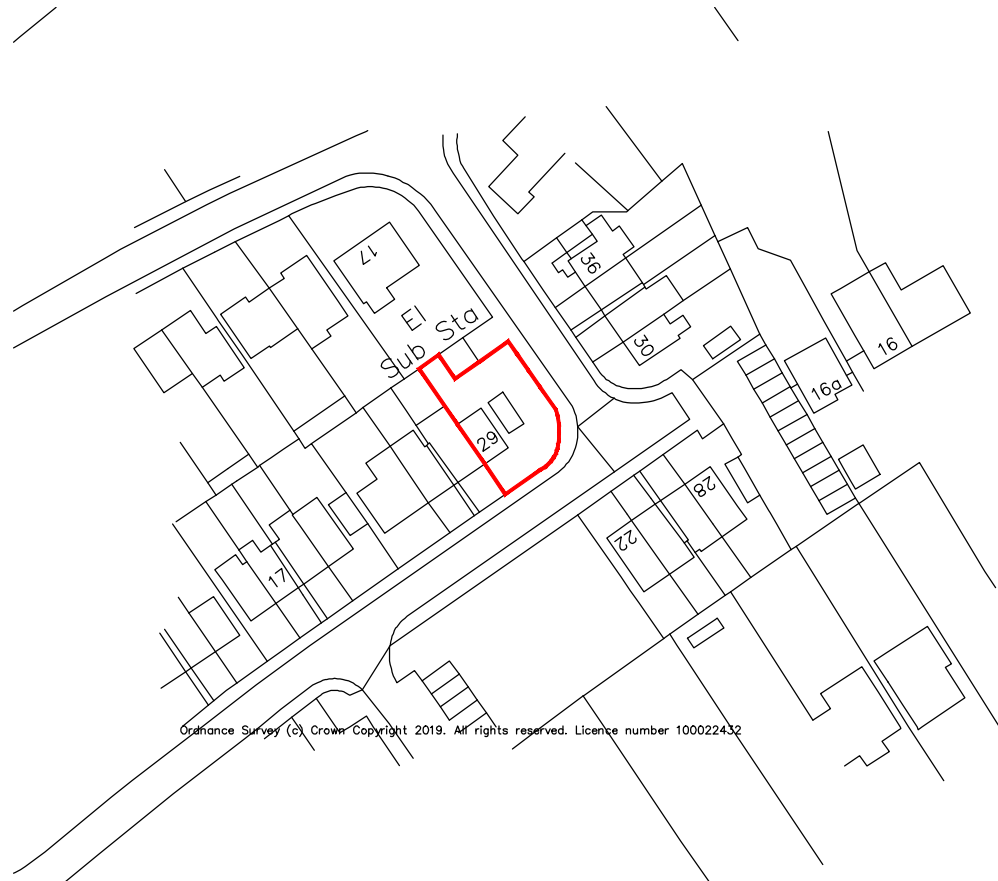

Ordnance Survey (c) Crown Copyright 2019. All rights reserved. Licence number 100022432

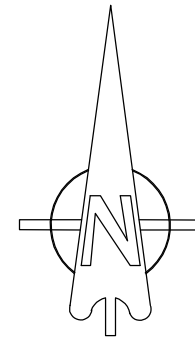

Location Plan As Exist 1:1250

Site Plan As Exist 1:200

Client
ACQUEST ESTATES LTD

Drawing Title
SITE/LOCATION
PLANS AS EXISTING

Rev. Date Description

Drawn Checked

Project Address
29 BOLDING HOUSE LANE, WEST END
WOKING, GU24 9JJ

Project Description
NEW DWELLING WITHIN
CURTILAGE OF 29 BOLDING HOUSE LANE

Scale 1:1250/200

Drawn GDP

Author GDP

Date OCT 19

Drawing Status

Drg.No CDA-289-001

Rev.

PLANNING

CDA Conceptual Design Associates Ltd
Architectural Services

1A Chobham Road,
Woking, Surrey
GU21 6HX
T: 01483 766 966
F: 01483 766 966
E: enquiries@conceptual-design.co.uk
www.conceptual-design.co.uk