

# EXISTING ELEVATIONS & SITE PLAN




1:50 EXISTING FRONT ELEVATION



1:50 EXISTING SIDE ELEVATION (To No.25 Broadway)





1:50 EXISTING REAR ELEVATION

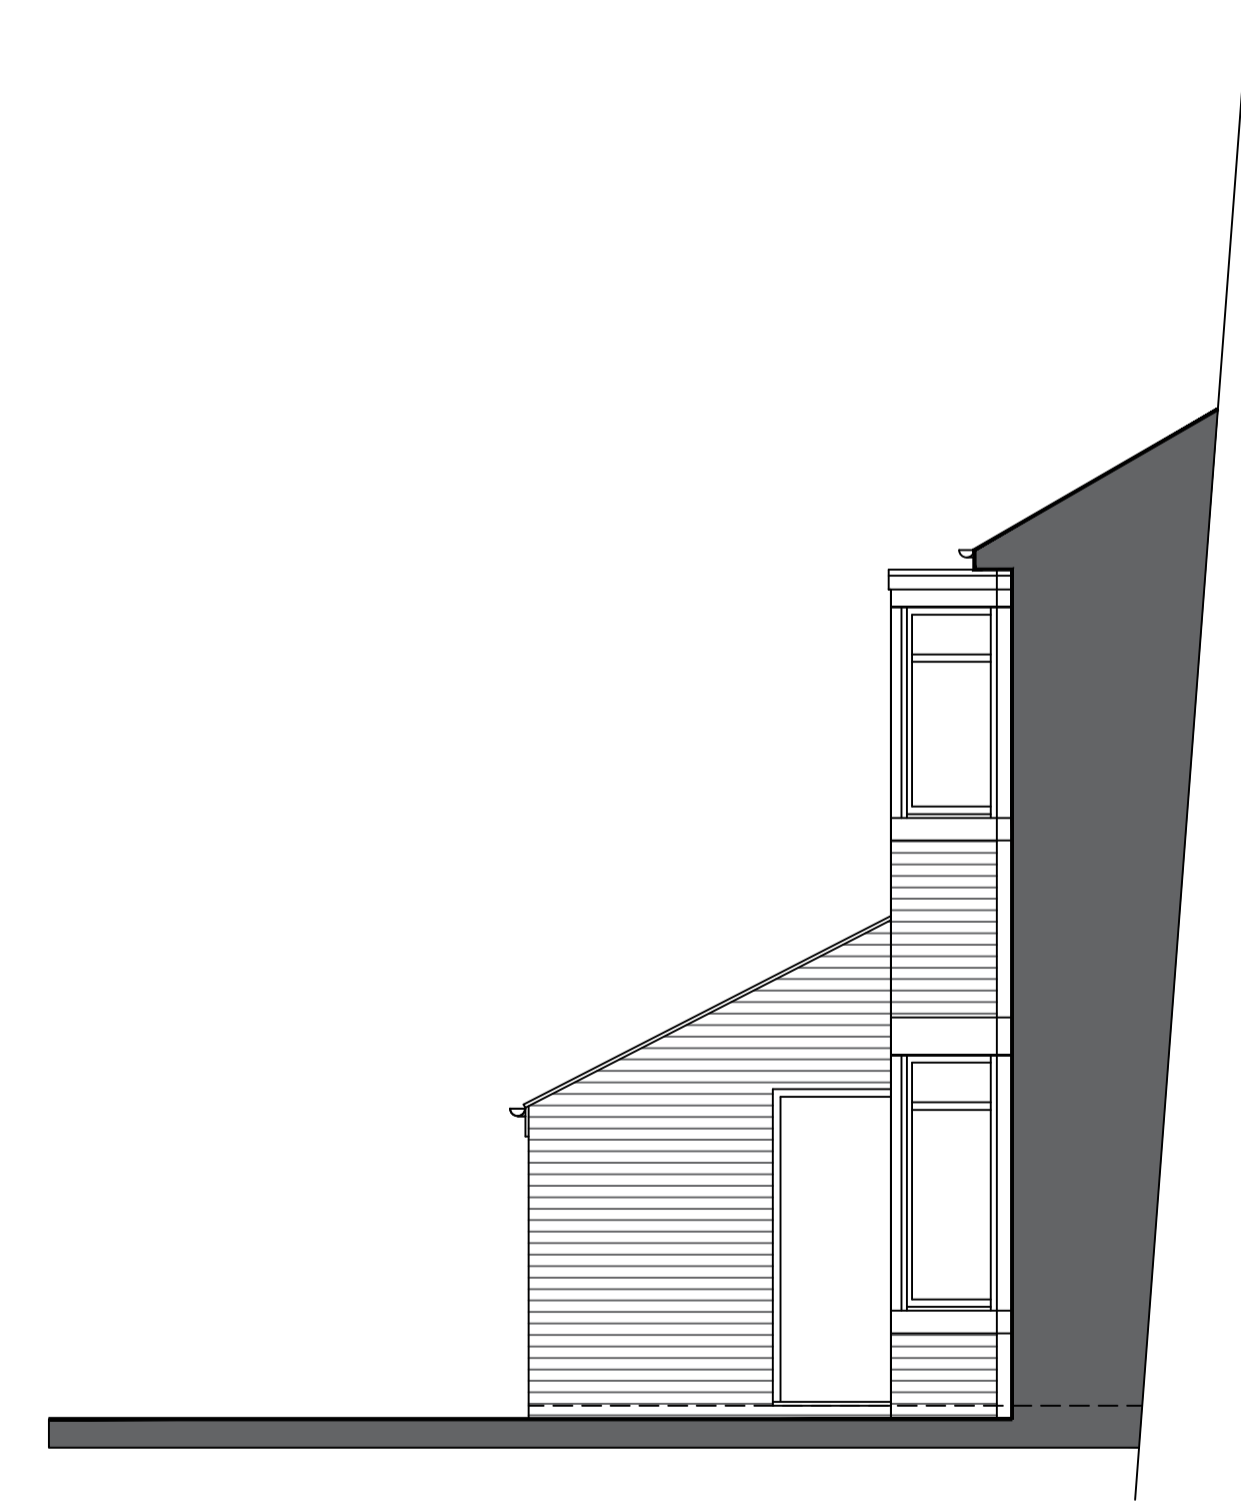

1:50 EXISTING SIDE ELEVATION (To No.27 Broadway)



1:200 EXISTING SITE PLAN

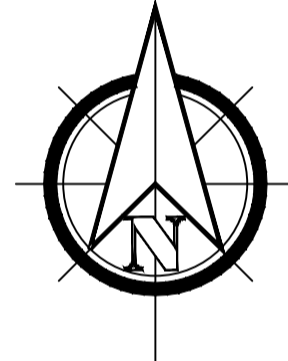 

THIS DRAWING AND ITS CONTENTS ARE AND REMAIN THE COPYRIGHT OF LINDSAY F ORAM CHARTERED ARCHITECT LIMITED. DO NOT SCALE IF IN DOUBT SEEK CLARIFICATION.

**Lindsay F Oram** BA(Hons), BArch, ARB, RIBA  
 Chartered Architect  
 FYCreatives  
 154-158 Church Street  
 Blackpool  
 Lancashire  
 FY1 3JF  
 T: 07479 194083  
 oramarchitect@gmail.com

CLIENT  
 CAROLINE  
 PROJECT  
**PROPOSED SIDE & REAR EXTENSION**  
**27 BROADWAY**  
**FLEETWOOD**  
**LANCASHIRE**

DRAWING TITLE  
 EXISTING ELEVATIONS & SITE PLAN  
 DATE  
 DEC 20  
 DRAWN  
 LFO  
 SCALE @ A1  
 1-50, 200@A1  
 DRAWING NUMBER  
**454-01**  
 REV  
 -

PRE-TENDER ISSUE  
 TENDER ISSUE  
 CONSTRUCTION ISSUE  
 AS-BUILT DRAWINGS

## PROPOSED REAR & SIDE EXTENSION 27 BROADWAY, FLEETWOOD, LANCASHIRE. FY7 7DQ