

PROPOSED ELEVATIONS & SITE PLAN




1:50 PROPOSED FRONT ELEVATION



1:50 PROPOSED SIDE ELEVATION (To No.25 Broadway)




1:50 PROPOSED REAR ELEVATION

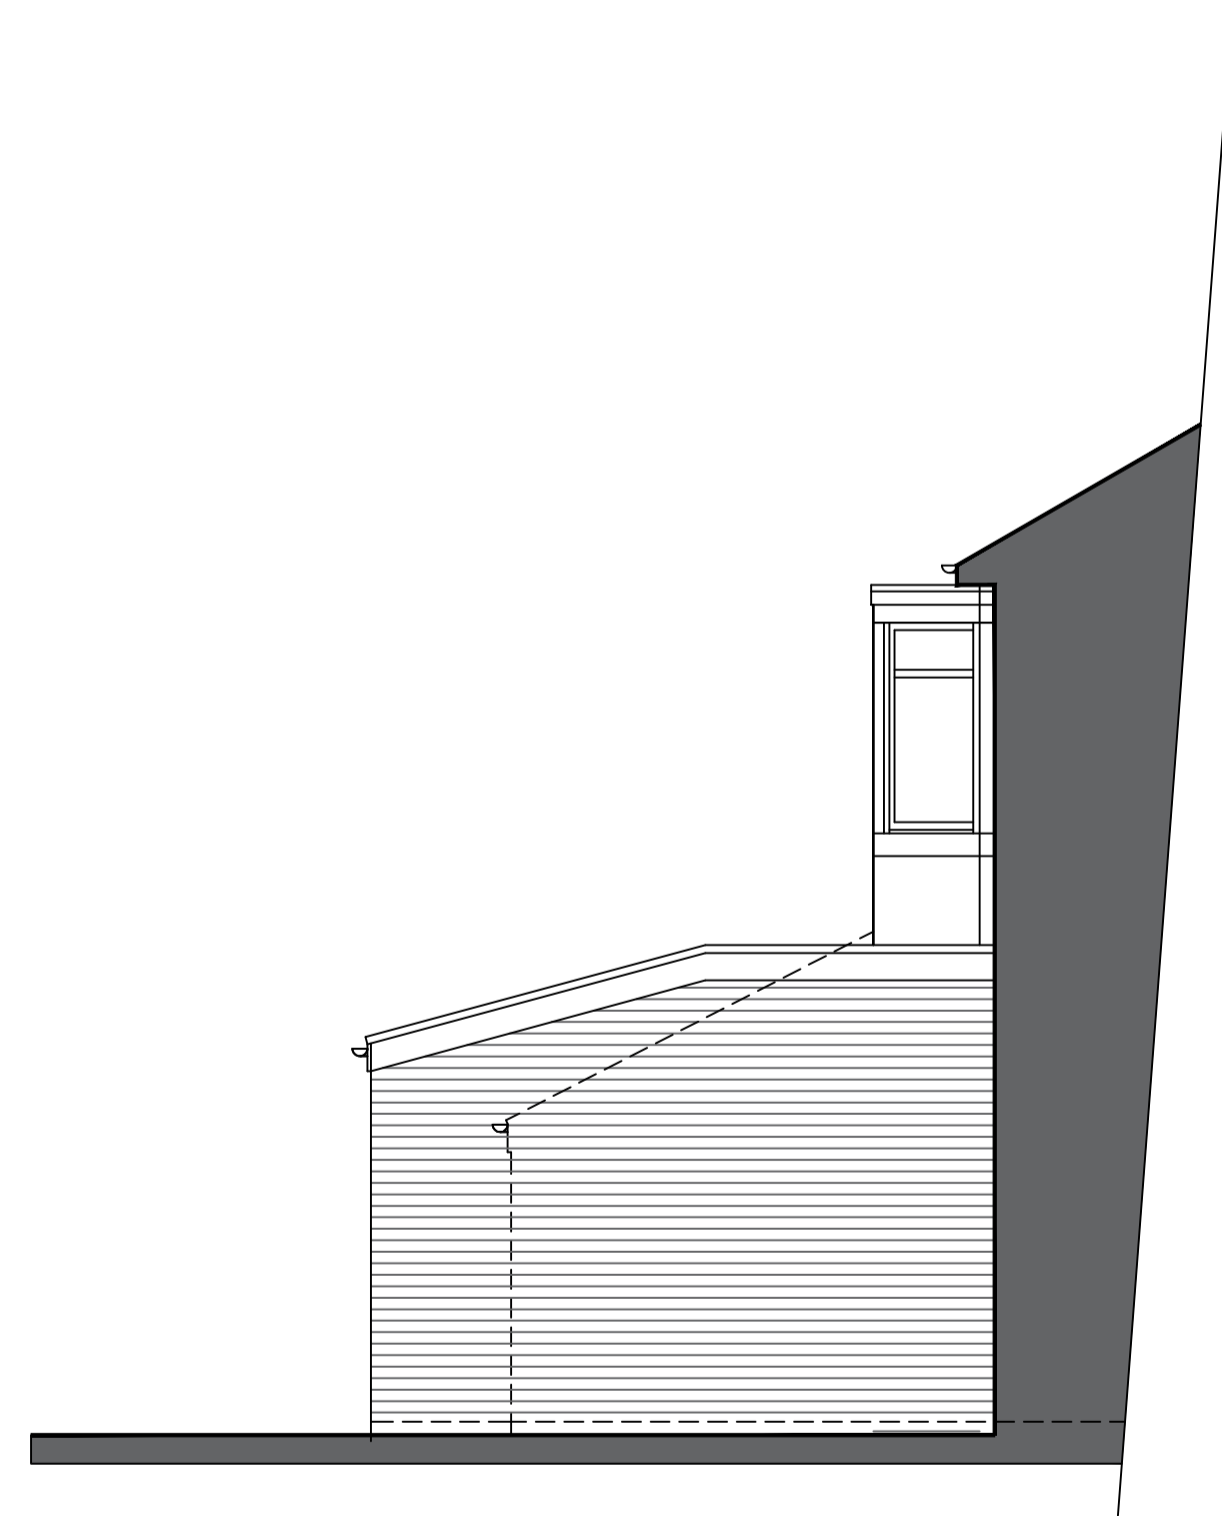

1:50 PROPOSED SIDE ELEVATION (To No.27 Broadway)



1:200 PROPOSED SITE PLAN

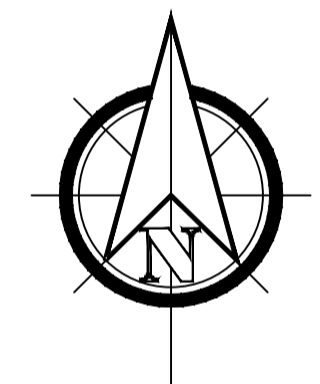

THIS DRAWING AND ITS CONTENTS ARE AND REMAIN THE COPYRIGHT OF LINDSAY F ORAM CHARTERED ARCHITECT LIMITED. DO NOT SCALE. IF IN DOUBT SEEK CLARIFICATION.

Lindsay F Oram BA(Hons), BArch, ARB, RIBA
 Chartered Architect
 FYCreatives
 154-158 Church Street
 Blackpool
 Lancashire
 FY3 3PS
 T: 07479 194983
 oramarchitect@gmail.com

CLIENT
 CAROLINE
 PROJECT
PROPOSED SIDE & REAR EXTENSION
27 BROADWAY
FLEETWOOD
LANCASHIRE
 DRAWING TITLE
 PROPOSED ELEVATIONS & SITE PLAN
 DATE
 DEC 20
 DRAWN
 LFO
 SCALE @ A1
 1-50, 200@A1
 DRAWING NUMBER
454-02
 REV
 -

PRE-TENDER ISSUE CONSTRUCTION ISSUE
 TENDER ISSUE AS-BUILT DRAWINGS

PROPOSED REAR & SIDE EXTENSION
27 BROADWAY, FLEETWOOD, LANCASHIRE. FY7 7DQ