



EXISTING & PROPOSED PLANS

1:50
1m 0 1m 2m 3m 4m 5m

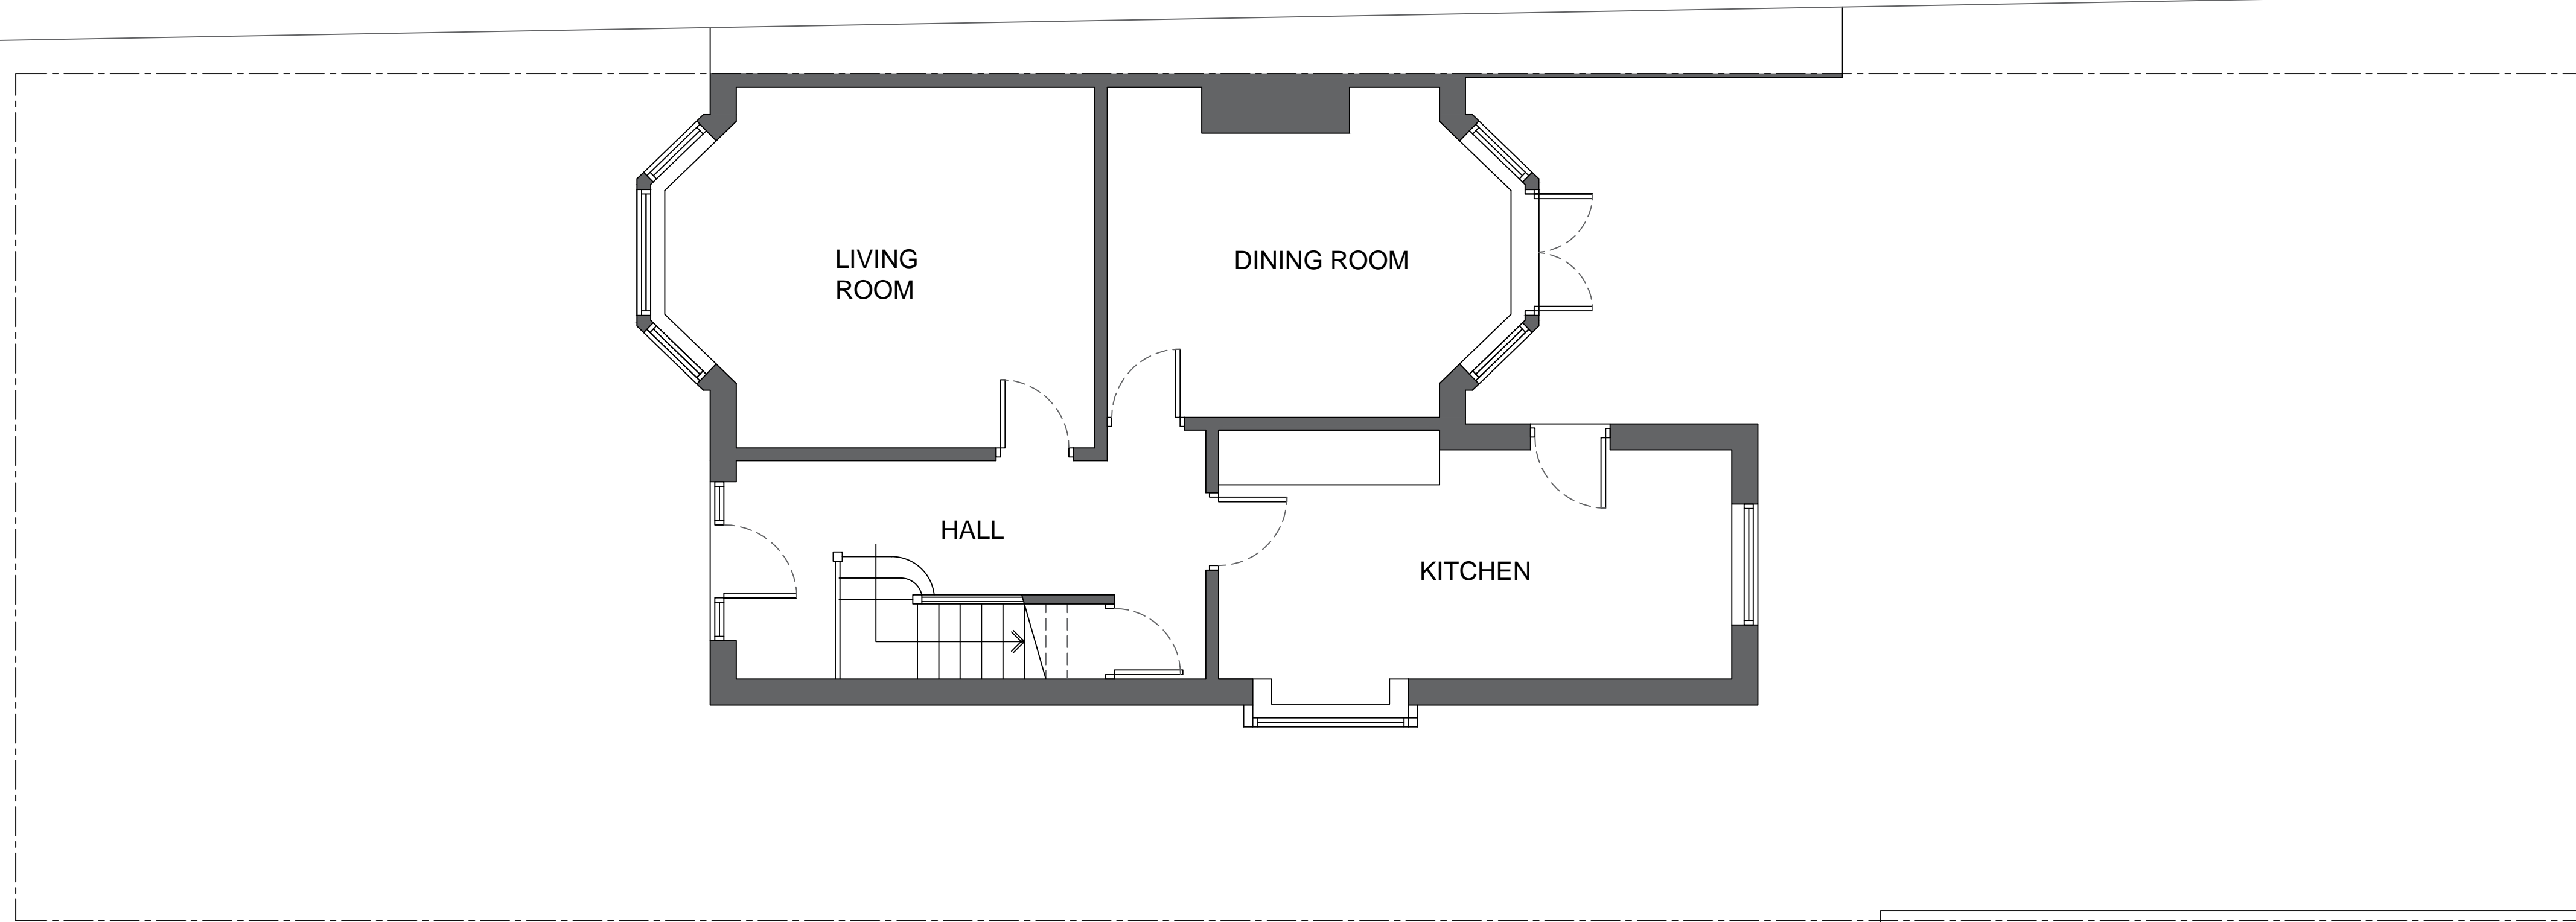

1:50 EXISTING GROUND FLOOR PLAN

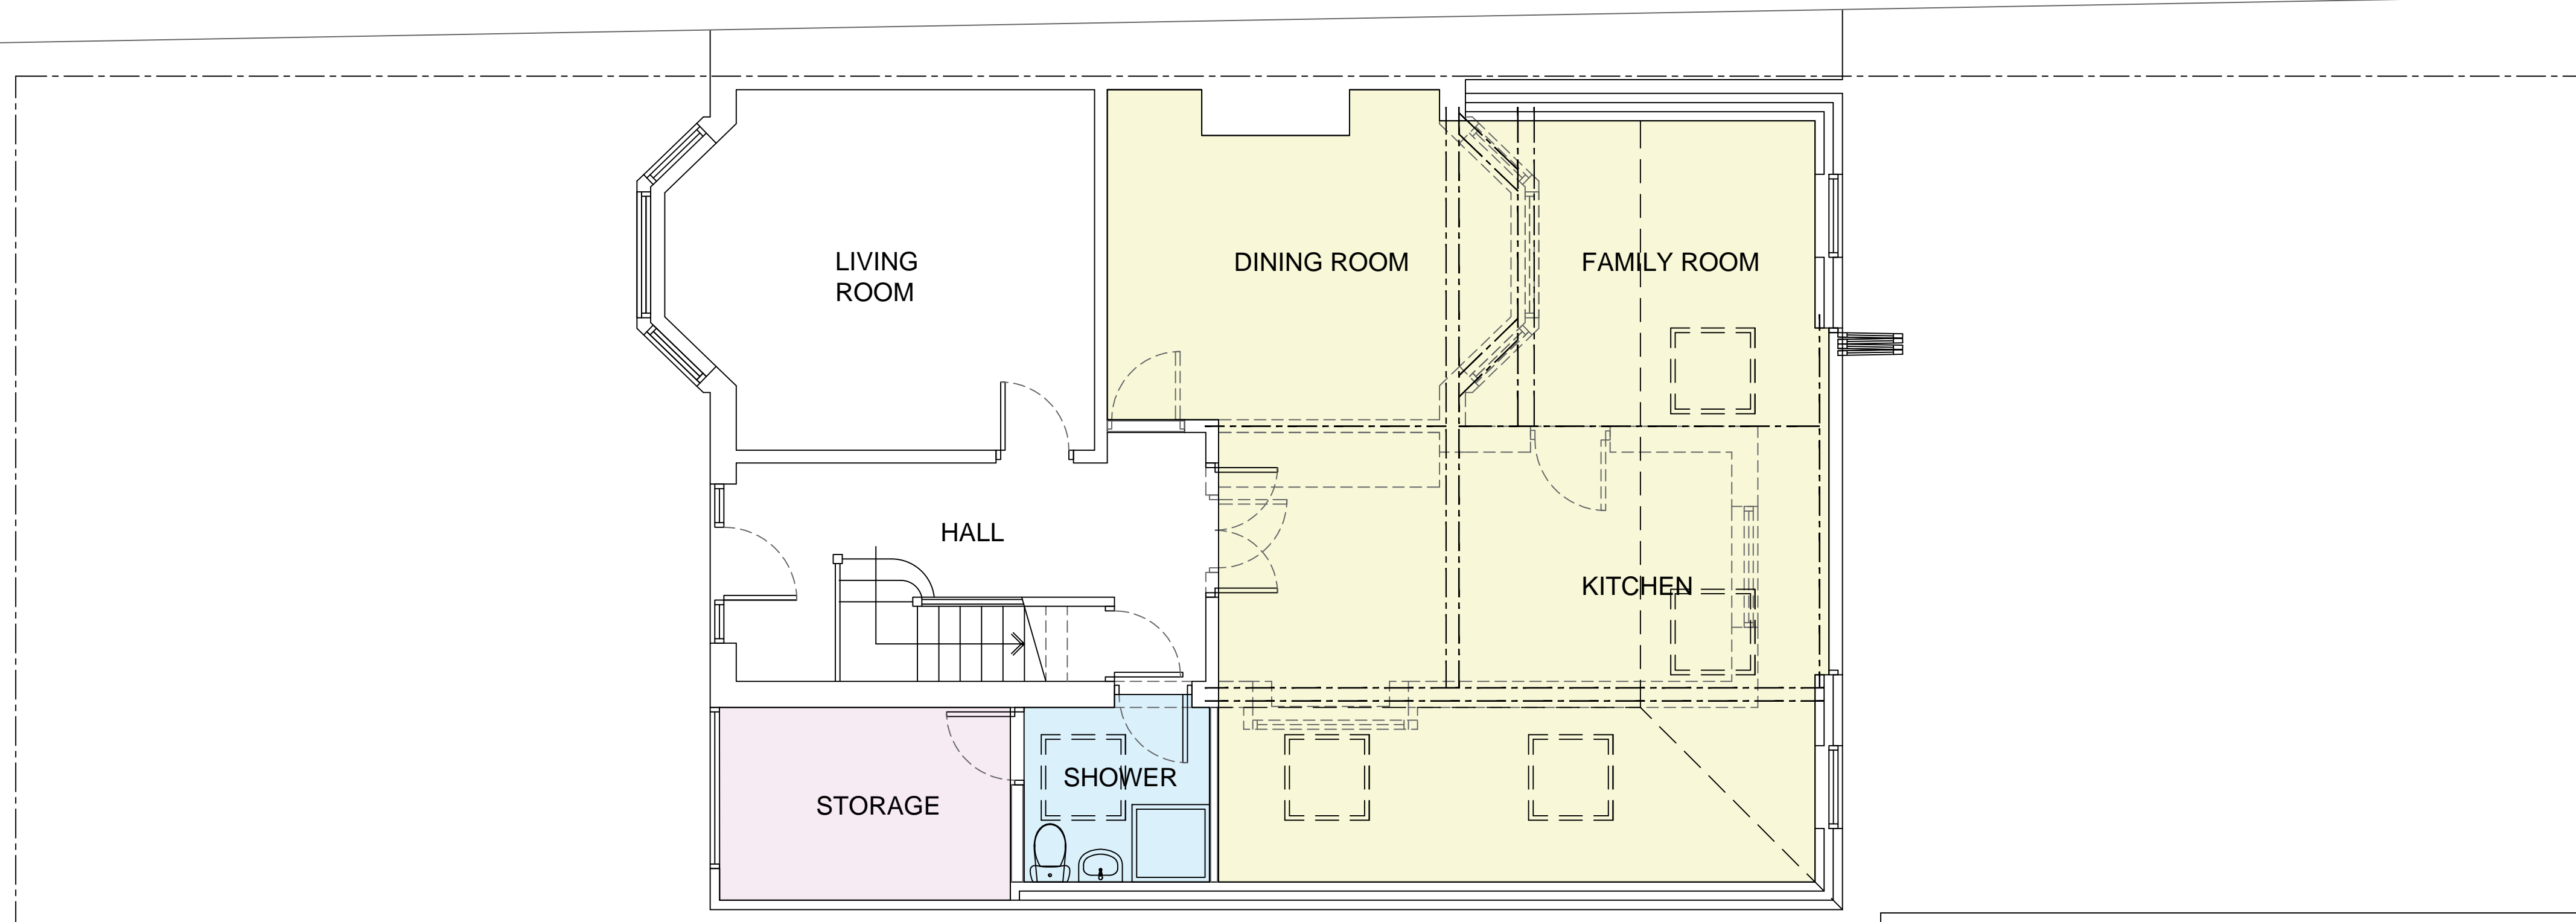

1:50 PROPOSED GROUND FLOOR PLAN

THIS DRAWING AND ITS CONTENTS ARE AND REMAIN THE COPYRIGHT OF LINDSAY F ORAM CHARTERED ARCHITECT LIMITED. DO NOT SCALE. IF IN DOUBT SEEK CLARIFICATION.

Lindsay F Oram BA(Hons), BArch, ARB, RIBA

Chartered Architect

FYCreatives
354-138 Church Street
Blackpool
Lancashire
FY1 3PS
T: 01747 294983
oramarchitect@gmail.com

CLIENT
CAROLINE

PROJECT
**PROPOSED SIDE & REAR EXTENSION
27 BROADWAY
FLEETWOOD
LANCASHIRE**

DRAWING TITLE
EXISTING & PROPOSED PLANS

<small>DATE DEC 20</small>	<small>DRAWN LFO</small>	<small>SCALE @ A1 1:50@A1</small>
<small>DRAWING NUMBER 454-03</small>		<small>REV -</small>

<input type="checkbox"/> PRE-TENDER ISSUE	<input type="checkbox"/> CONSTRUCTION ISSUE
<input type="checkbox"/> TENDER ISSUE	<input type="checkbox"/> AS-BUILT DRAWINGS

**PROPOSED REAR & SIDE ELEVATIONS
27 BROADWAY, FLEETWOOD, LANCASHIRE. FY7 7DQ**