



EXISTING ROOF PLAN SCALE 1:50

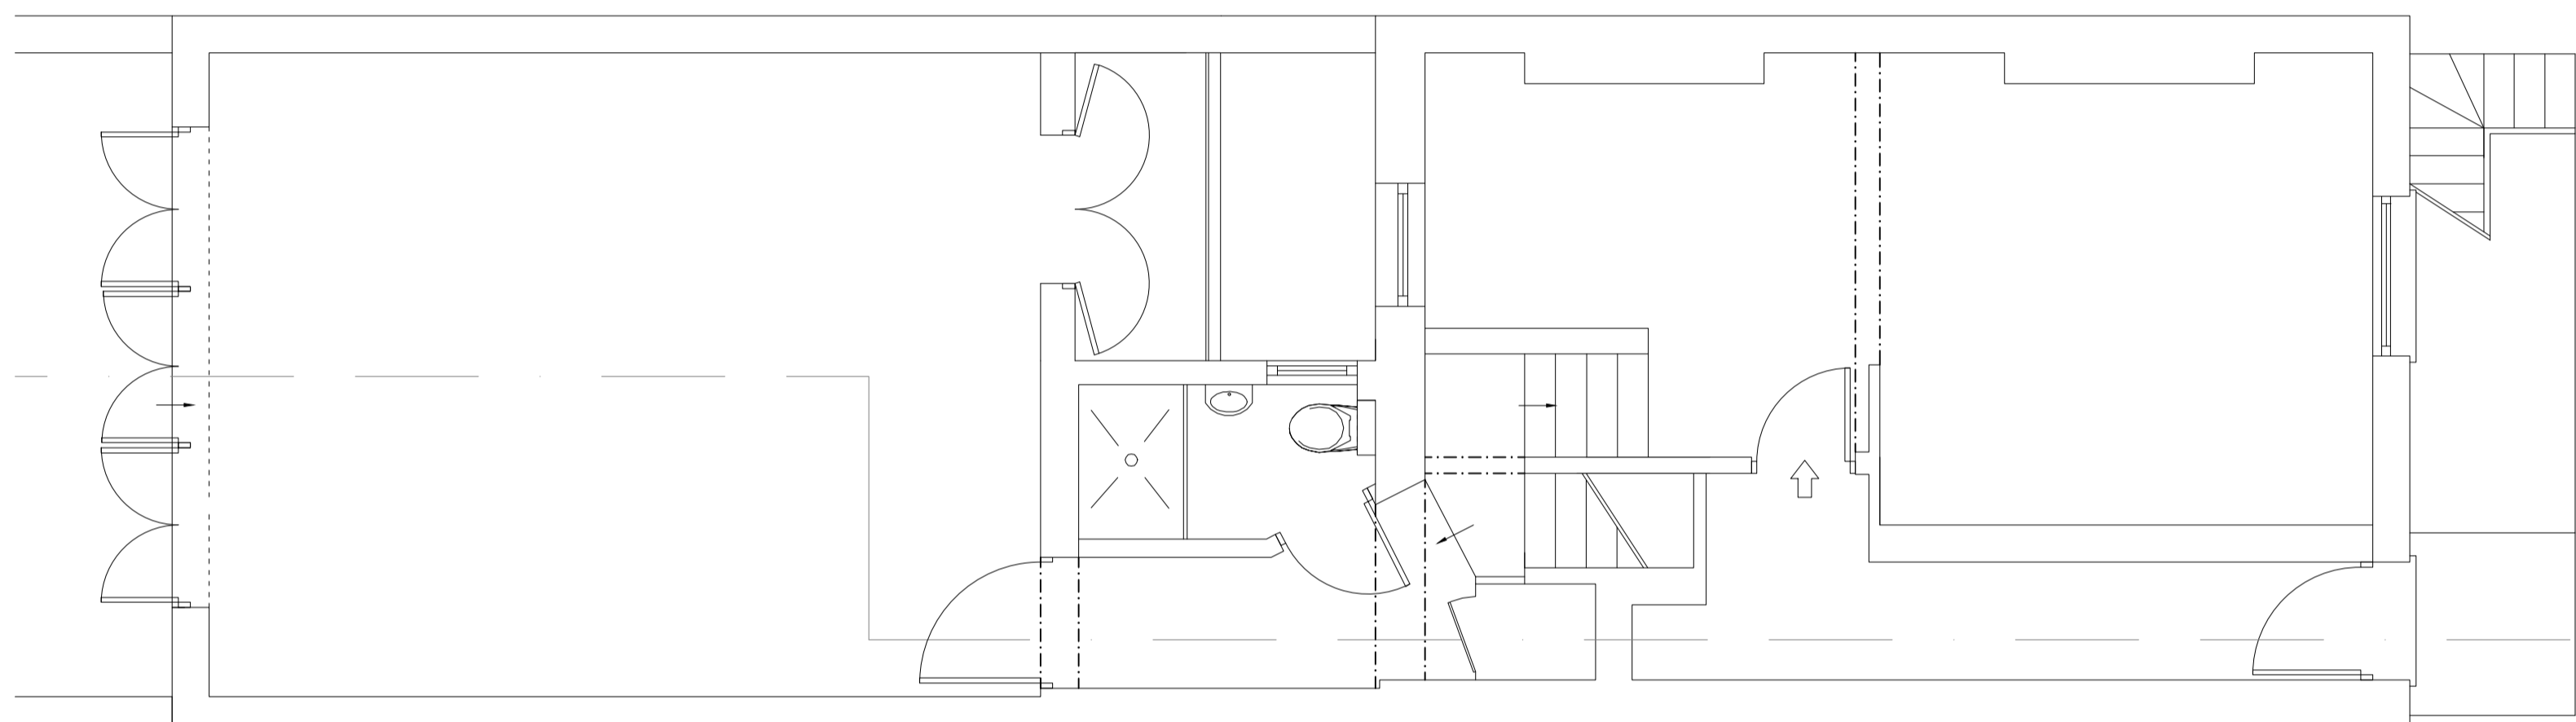



EXISTING GROUND FLOOR PLAN SCALE 1:50

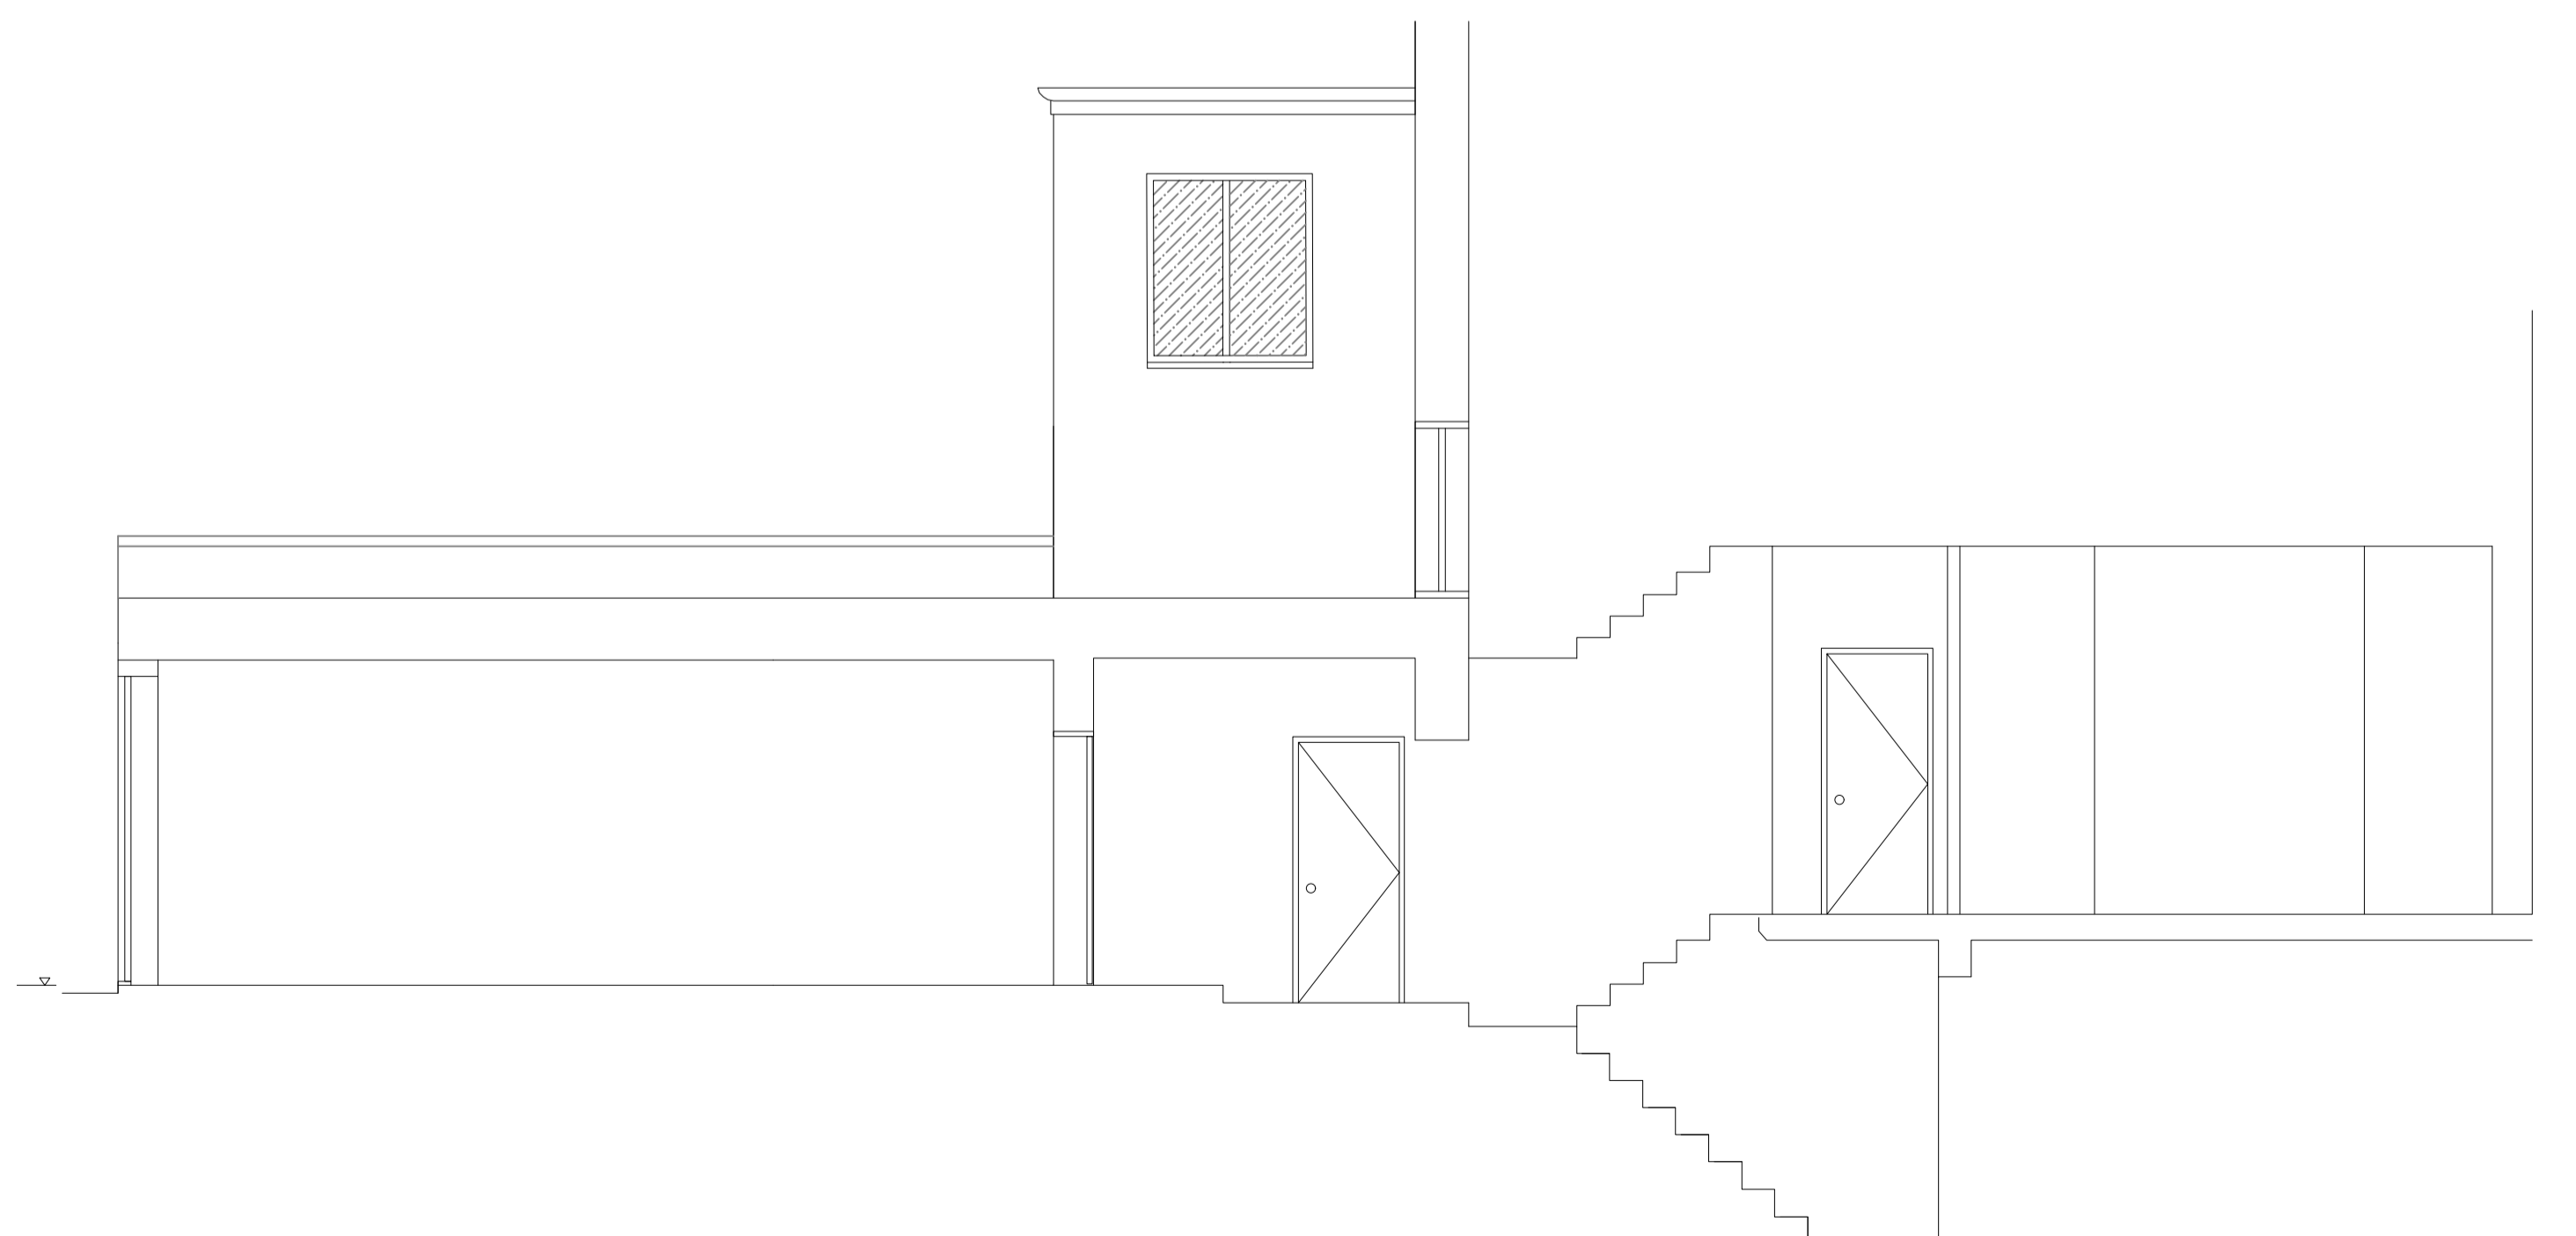

EXISTING LONG SECTION SCALE 1:50



EXISTING REAR ELEVATION SCALE 1:50

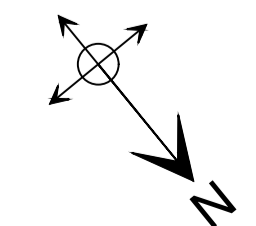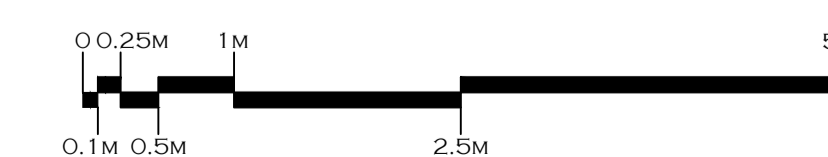


P2	15/01/2021	SCALE BAR ADDED	AA	SDG
P1	01/12/2020	ISSUED FOR CONSENT	AA	SDG

REV	DATE	DESCRIPTION	BY	CHKD
-----	------	-------------	----	------


DESIGNED BY	CHECKED BY
AA	SDG

APP BY DATE	FILE NAME


DATE	SCALE
01/12/20	VARIES@A1

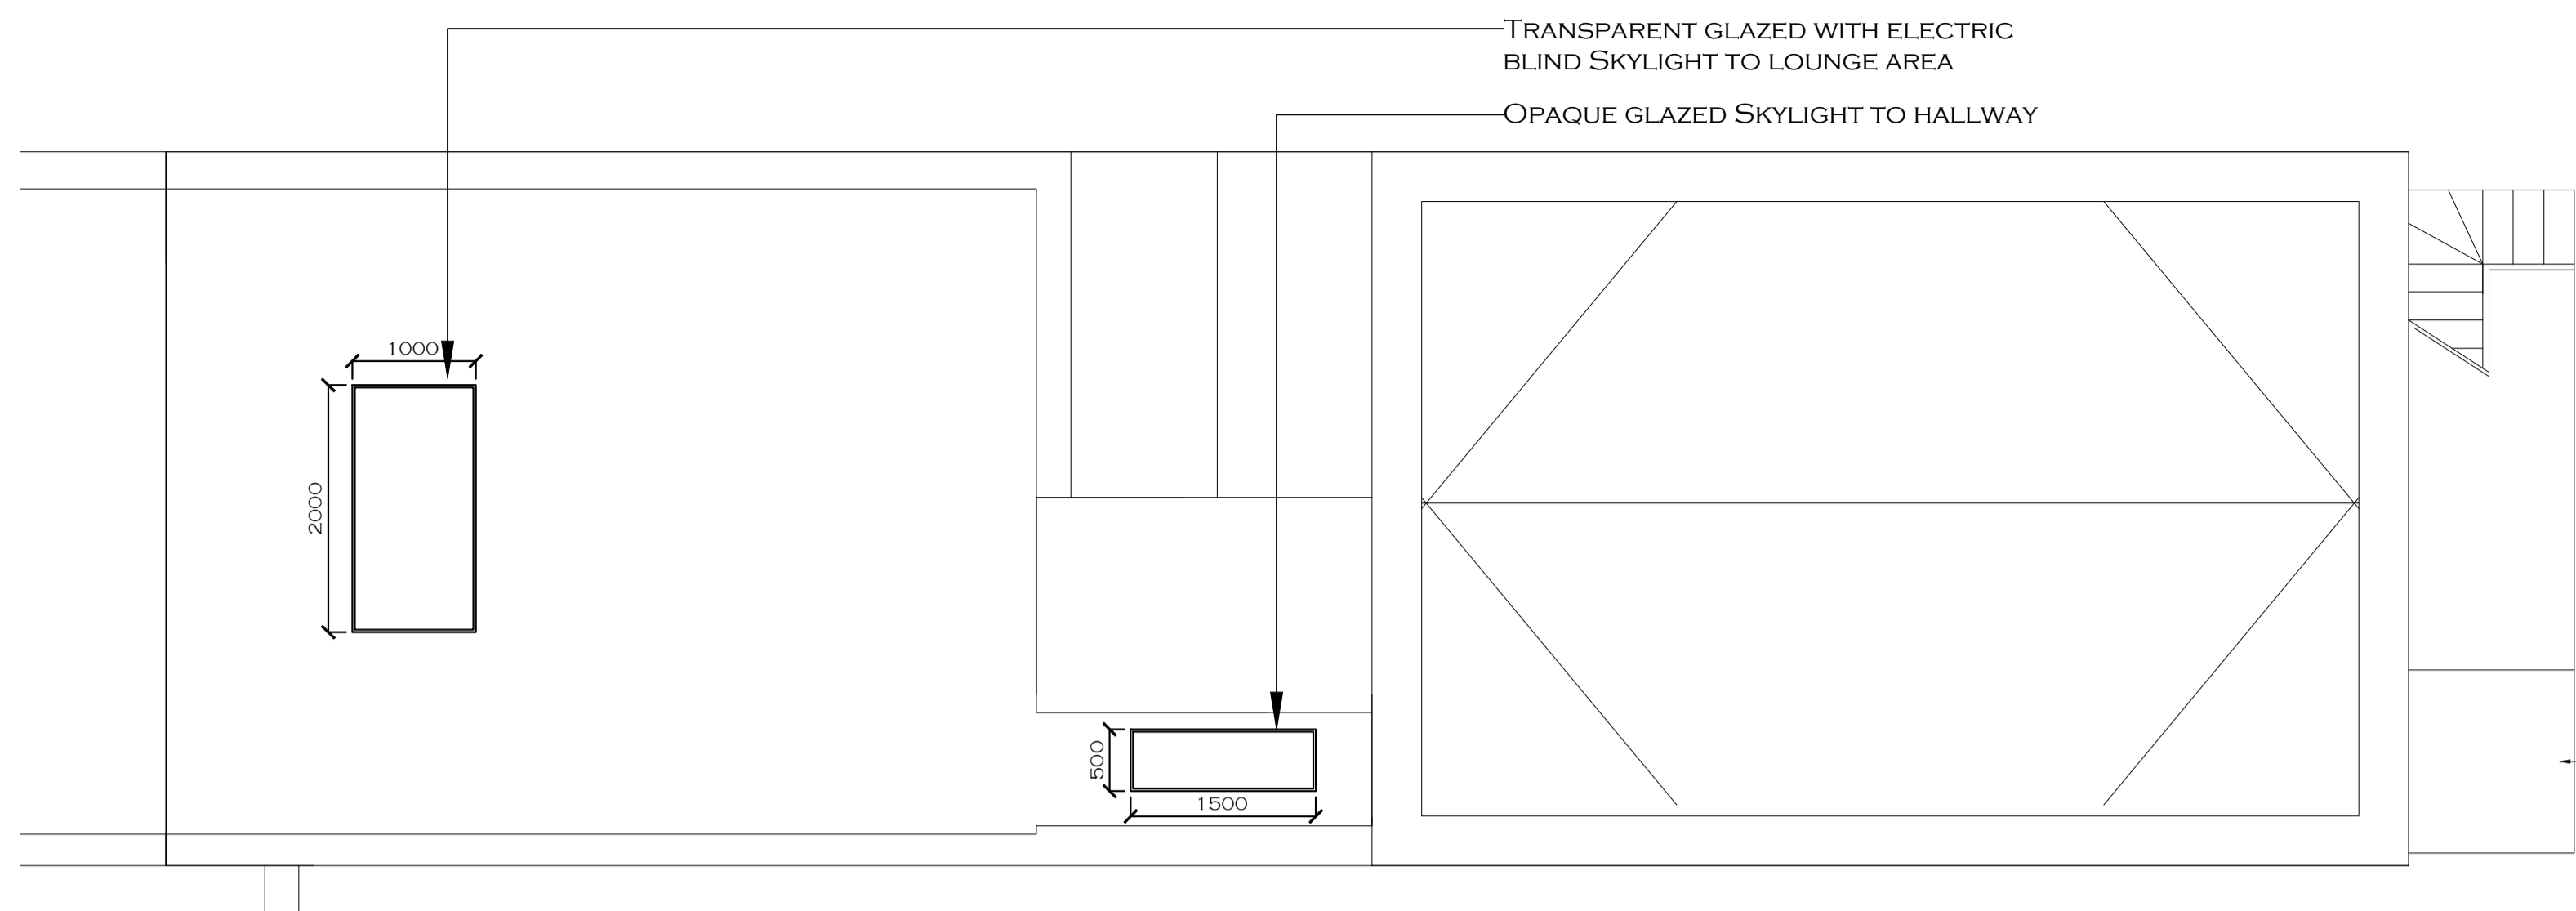

PROPOSED ROOF PLAN SHOWING SKYLIGHTS SCALE 1:50

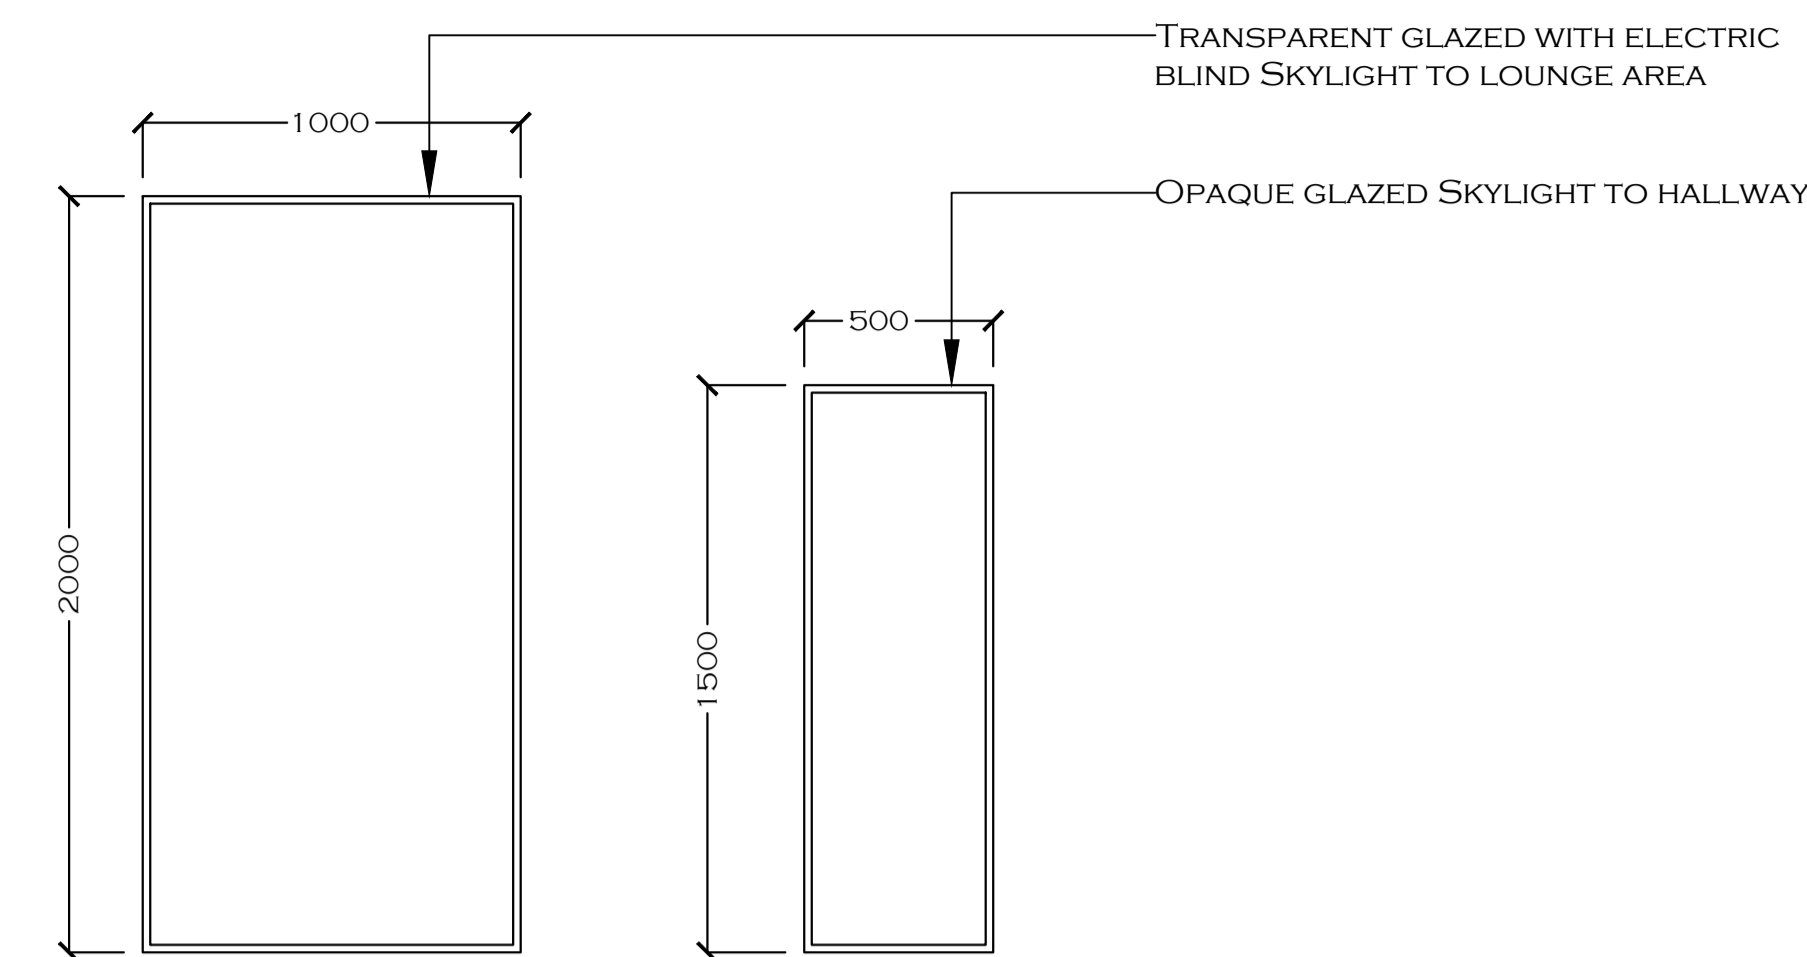


PROPOSED DETAIL OF SKYLIGHTS SCALE 1:20

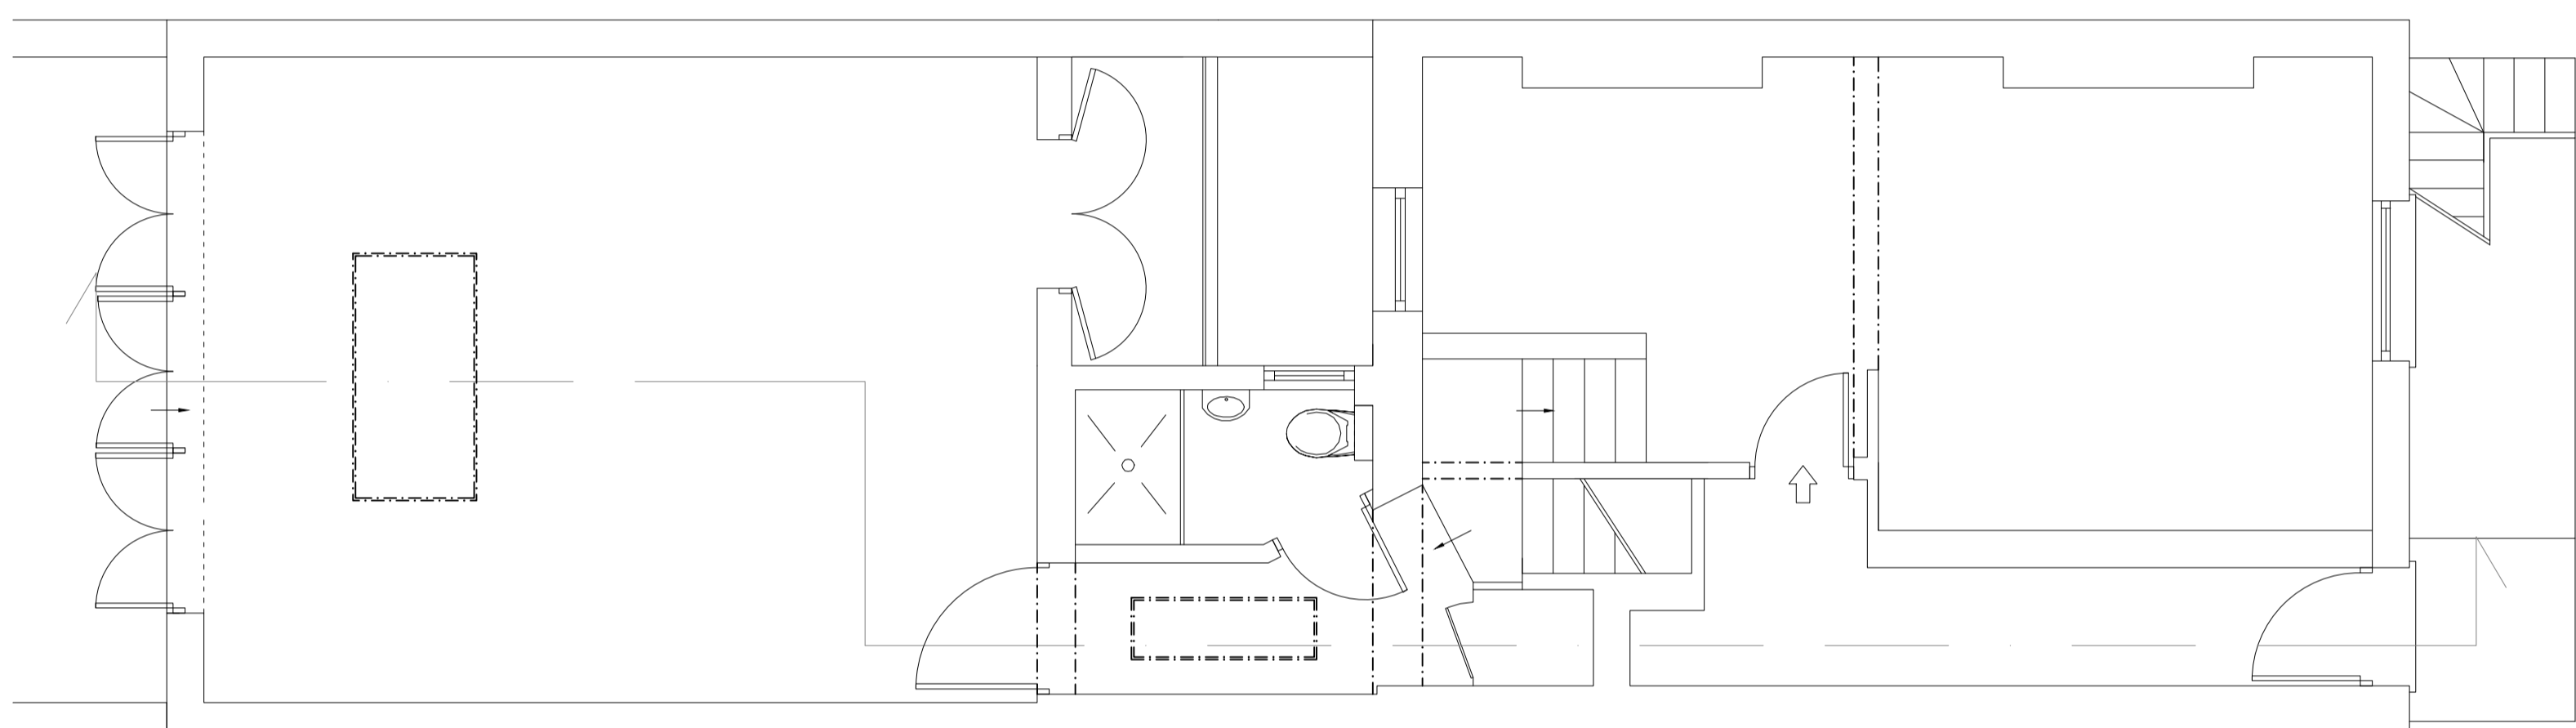

PROPOSED GROUND FLOOR PLAN SHOWING SKYLIGHTS ABOVE SCALE 1:50



PROPOSED REAR ELEVATION SHOWING SKYLIGHTS SCALE 1:50

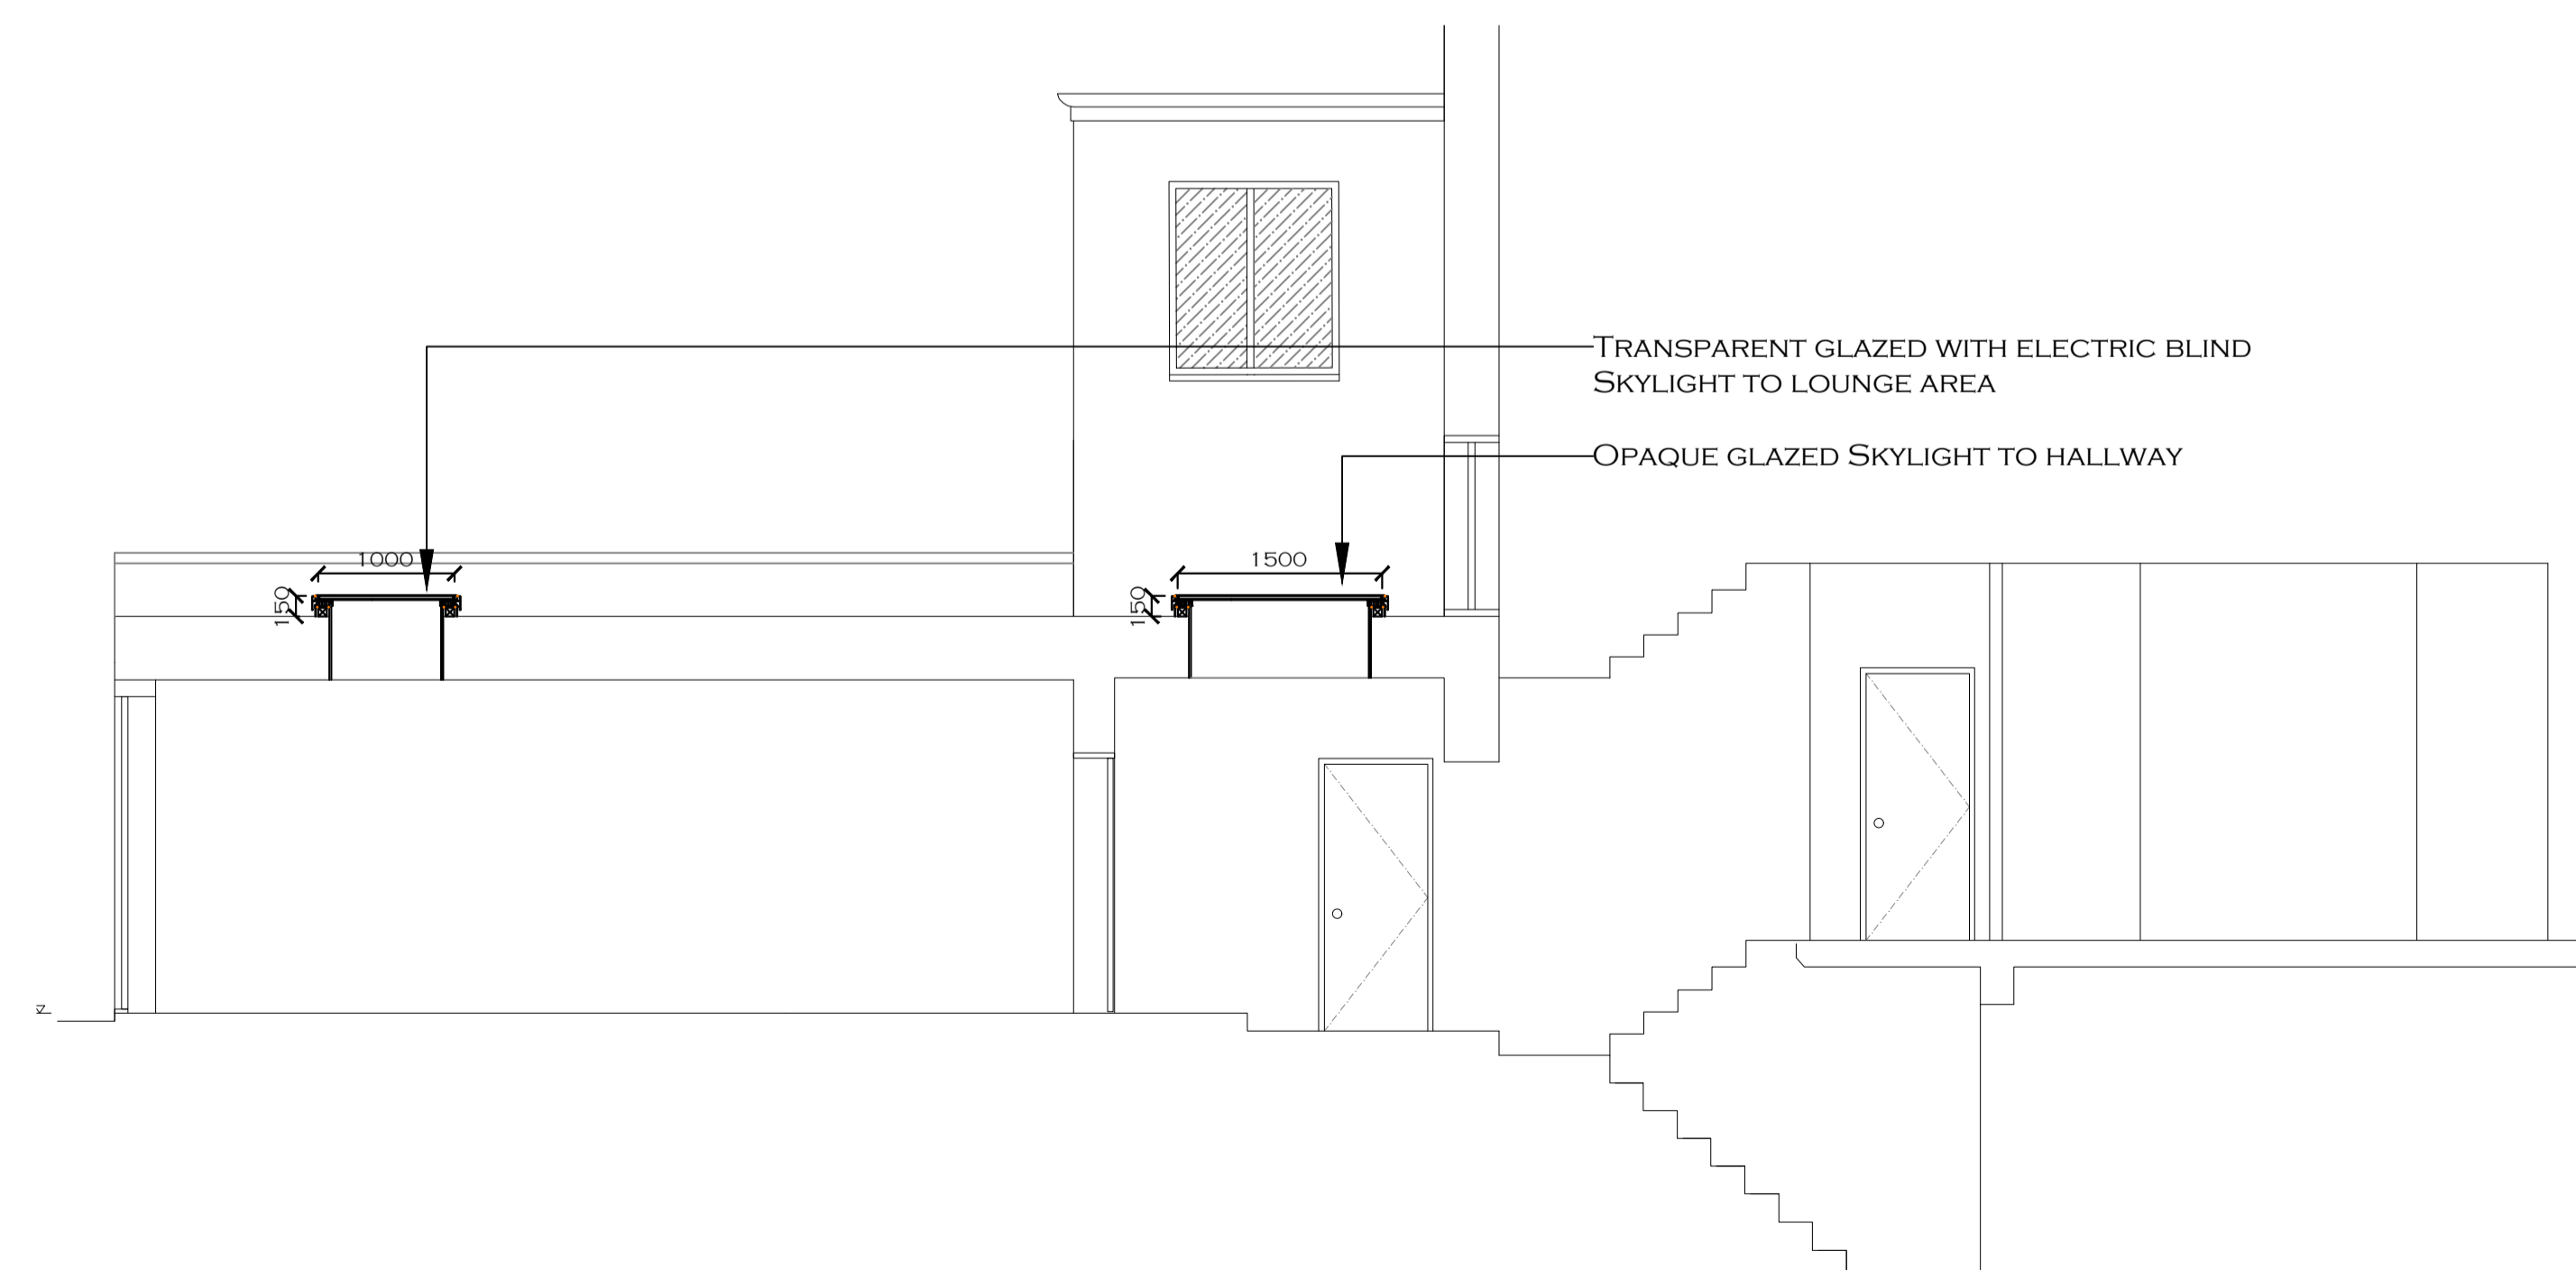

PROPOSED LONG SECTION SHOWING SKYLIGHTS SCALE 1:50

P4	15/01/2021	SCALE BAR ADDED	AA	SDG
P3	23/12/2020	GLAZING TYPES LIBERATED	AA	SDG
P2	01/12/2020	ISSUED FOR CONSENT	AA	SDG
P1	20/11/2020	ISSUED FOR CONSIDERATION	AA	SDG

REV	DATE	DESCRIPTION	BY	CHK'D
-----	------	-------------	----	-------

DESIGNED BY	CHECKED BY
AA	SDG
APP BY DATE	FILE NAME
DATE	SCALE
15/01/21	VARIES@A1

