



LOCATION PLAN SCALE 1:1250



EXISTING SITE PLAN SCALE 1:200

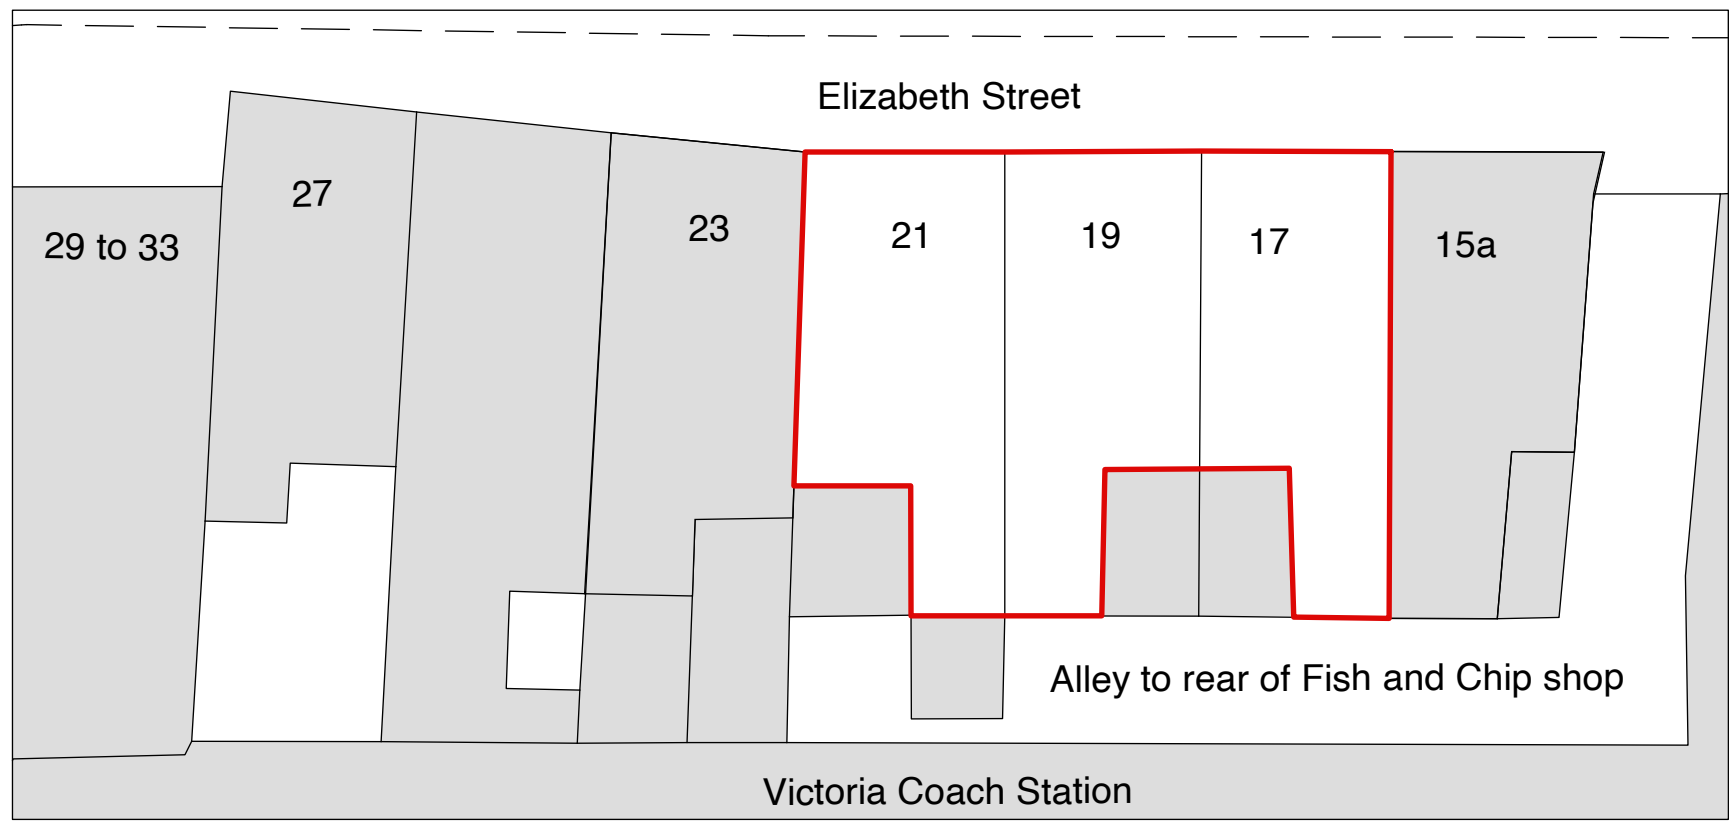

PROPOSED SITE PLAN SCALE 1:200

 

Scale 1:200

<p>Drawing <b>Location and Site Plans</b></p>	<p>Scale <b>1:1250/ 1:200@A3</b></p>	<p>Drawing No <b>670/01</b></p>	<p>Project <b>21 Elizabeth Street, London, SW1W 9RP</b></p>	<p>Client <b>TVE</b></p>	<p>Date <b>23.02.2009</b></p>	
---	--	-------------------------------------	---	------------------------------	-----------------------------------	--