



EXISTING GROUND FLOOR PLAN  
Scale 1:100

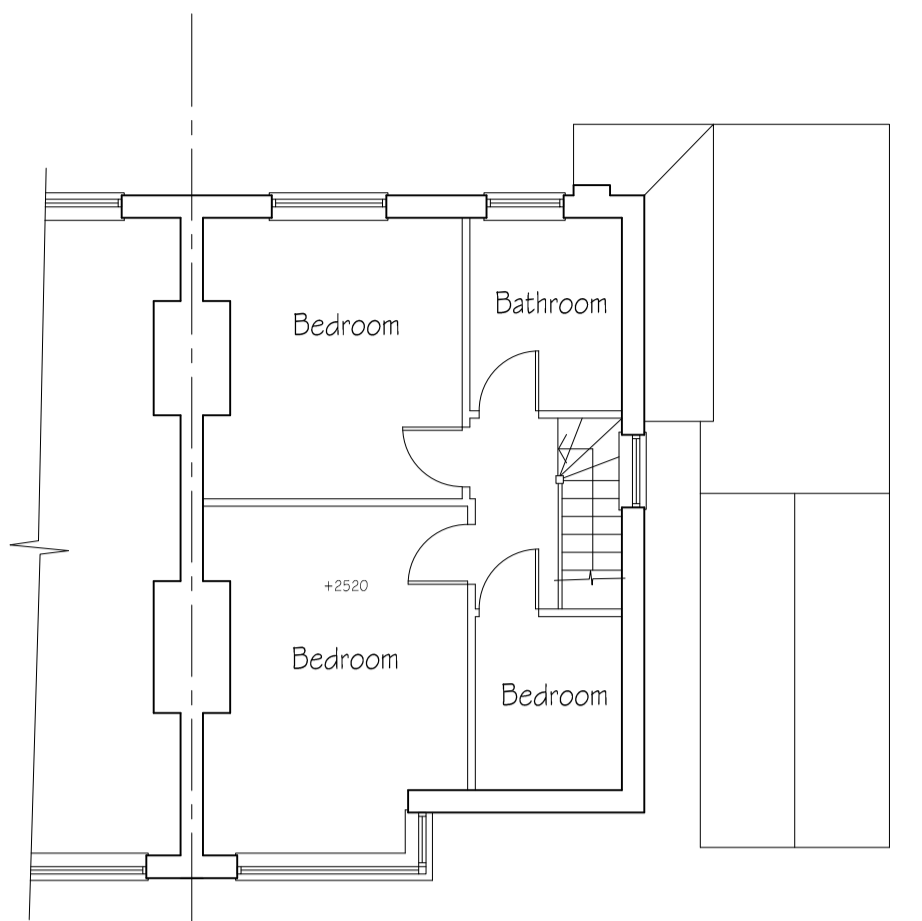


EXISTING FIRST FLOOR PLAN  
Scale 1:100

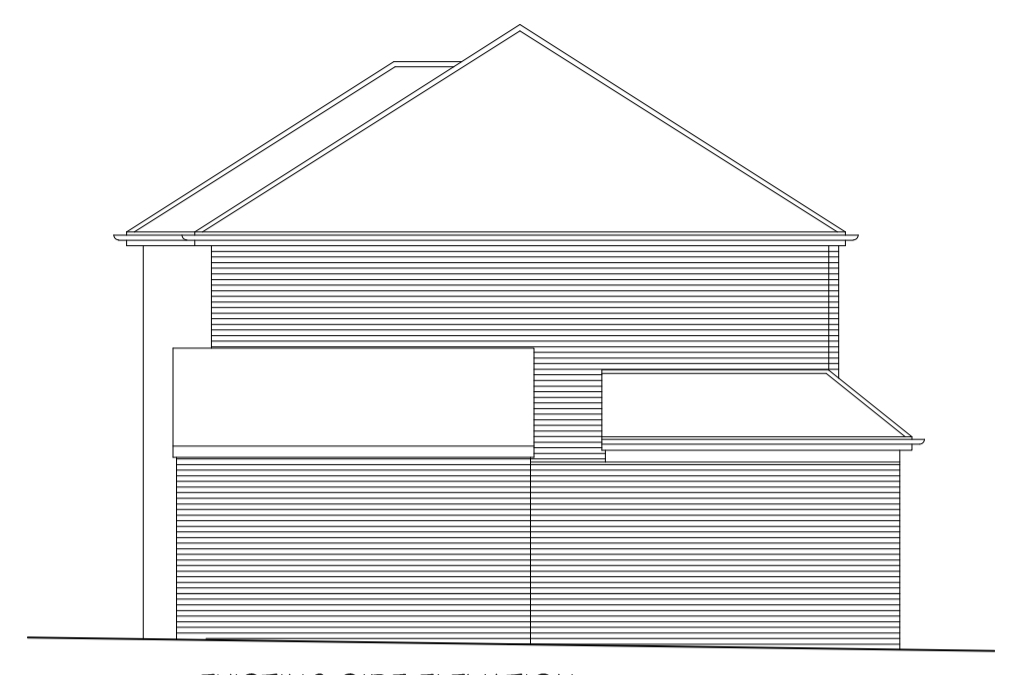


EXISTING SIDE ELEVATION  
Scale 1:100




EXISTING REAR ELEVATION  
Scale 1:100

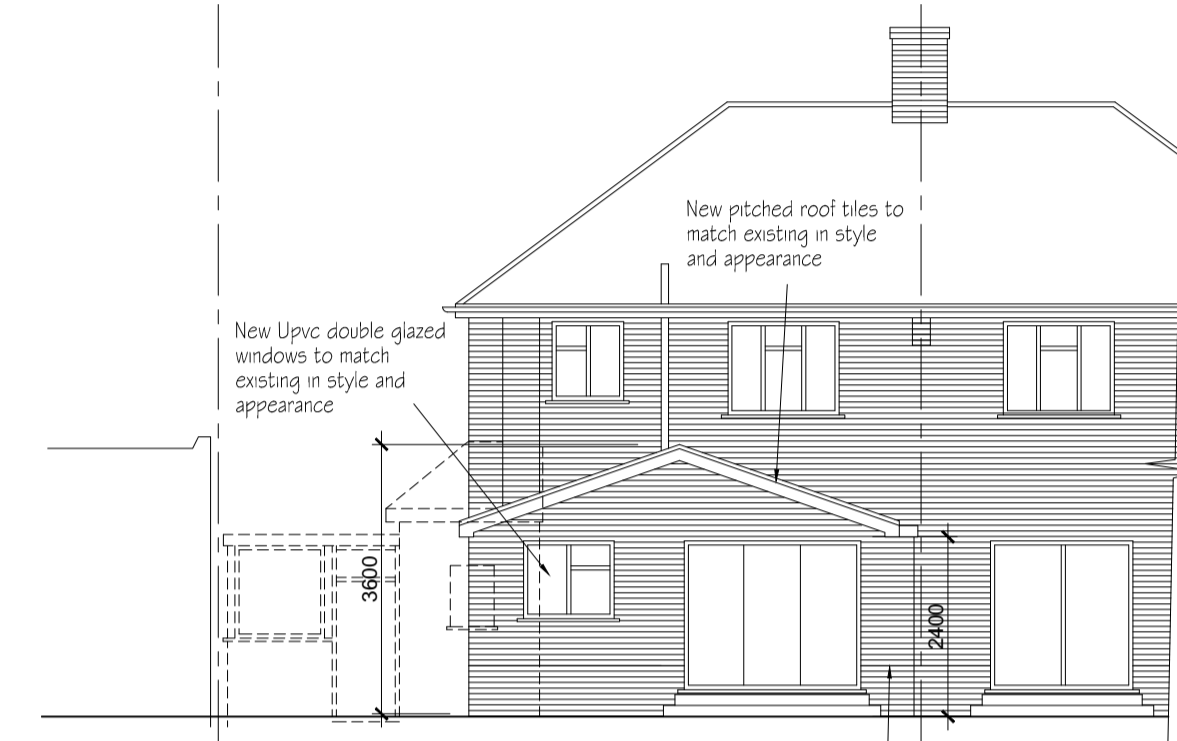


PROPOSED REAR ELEVATION  
Scale 1:100

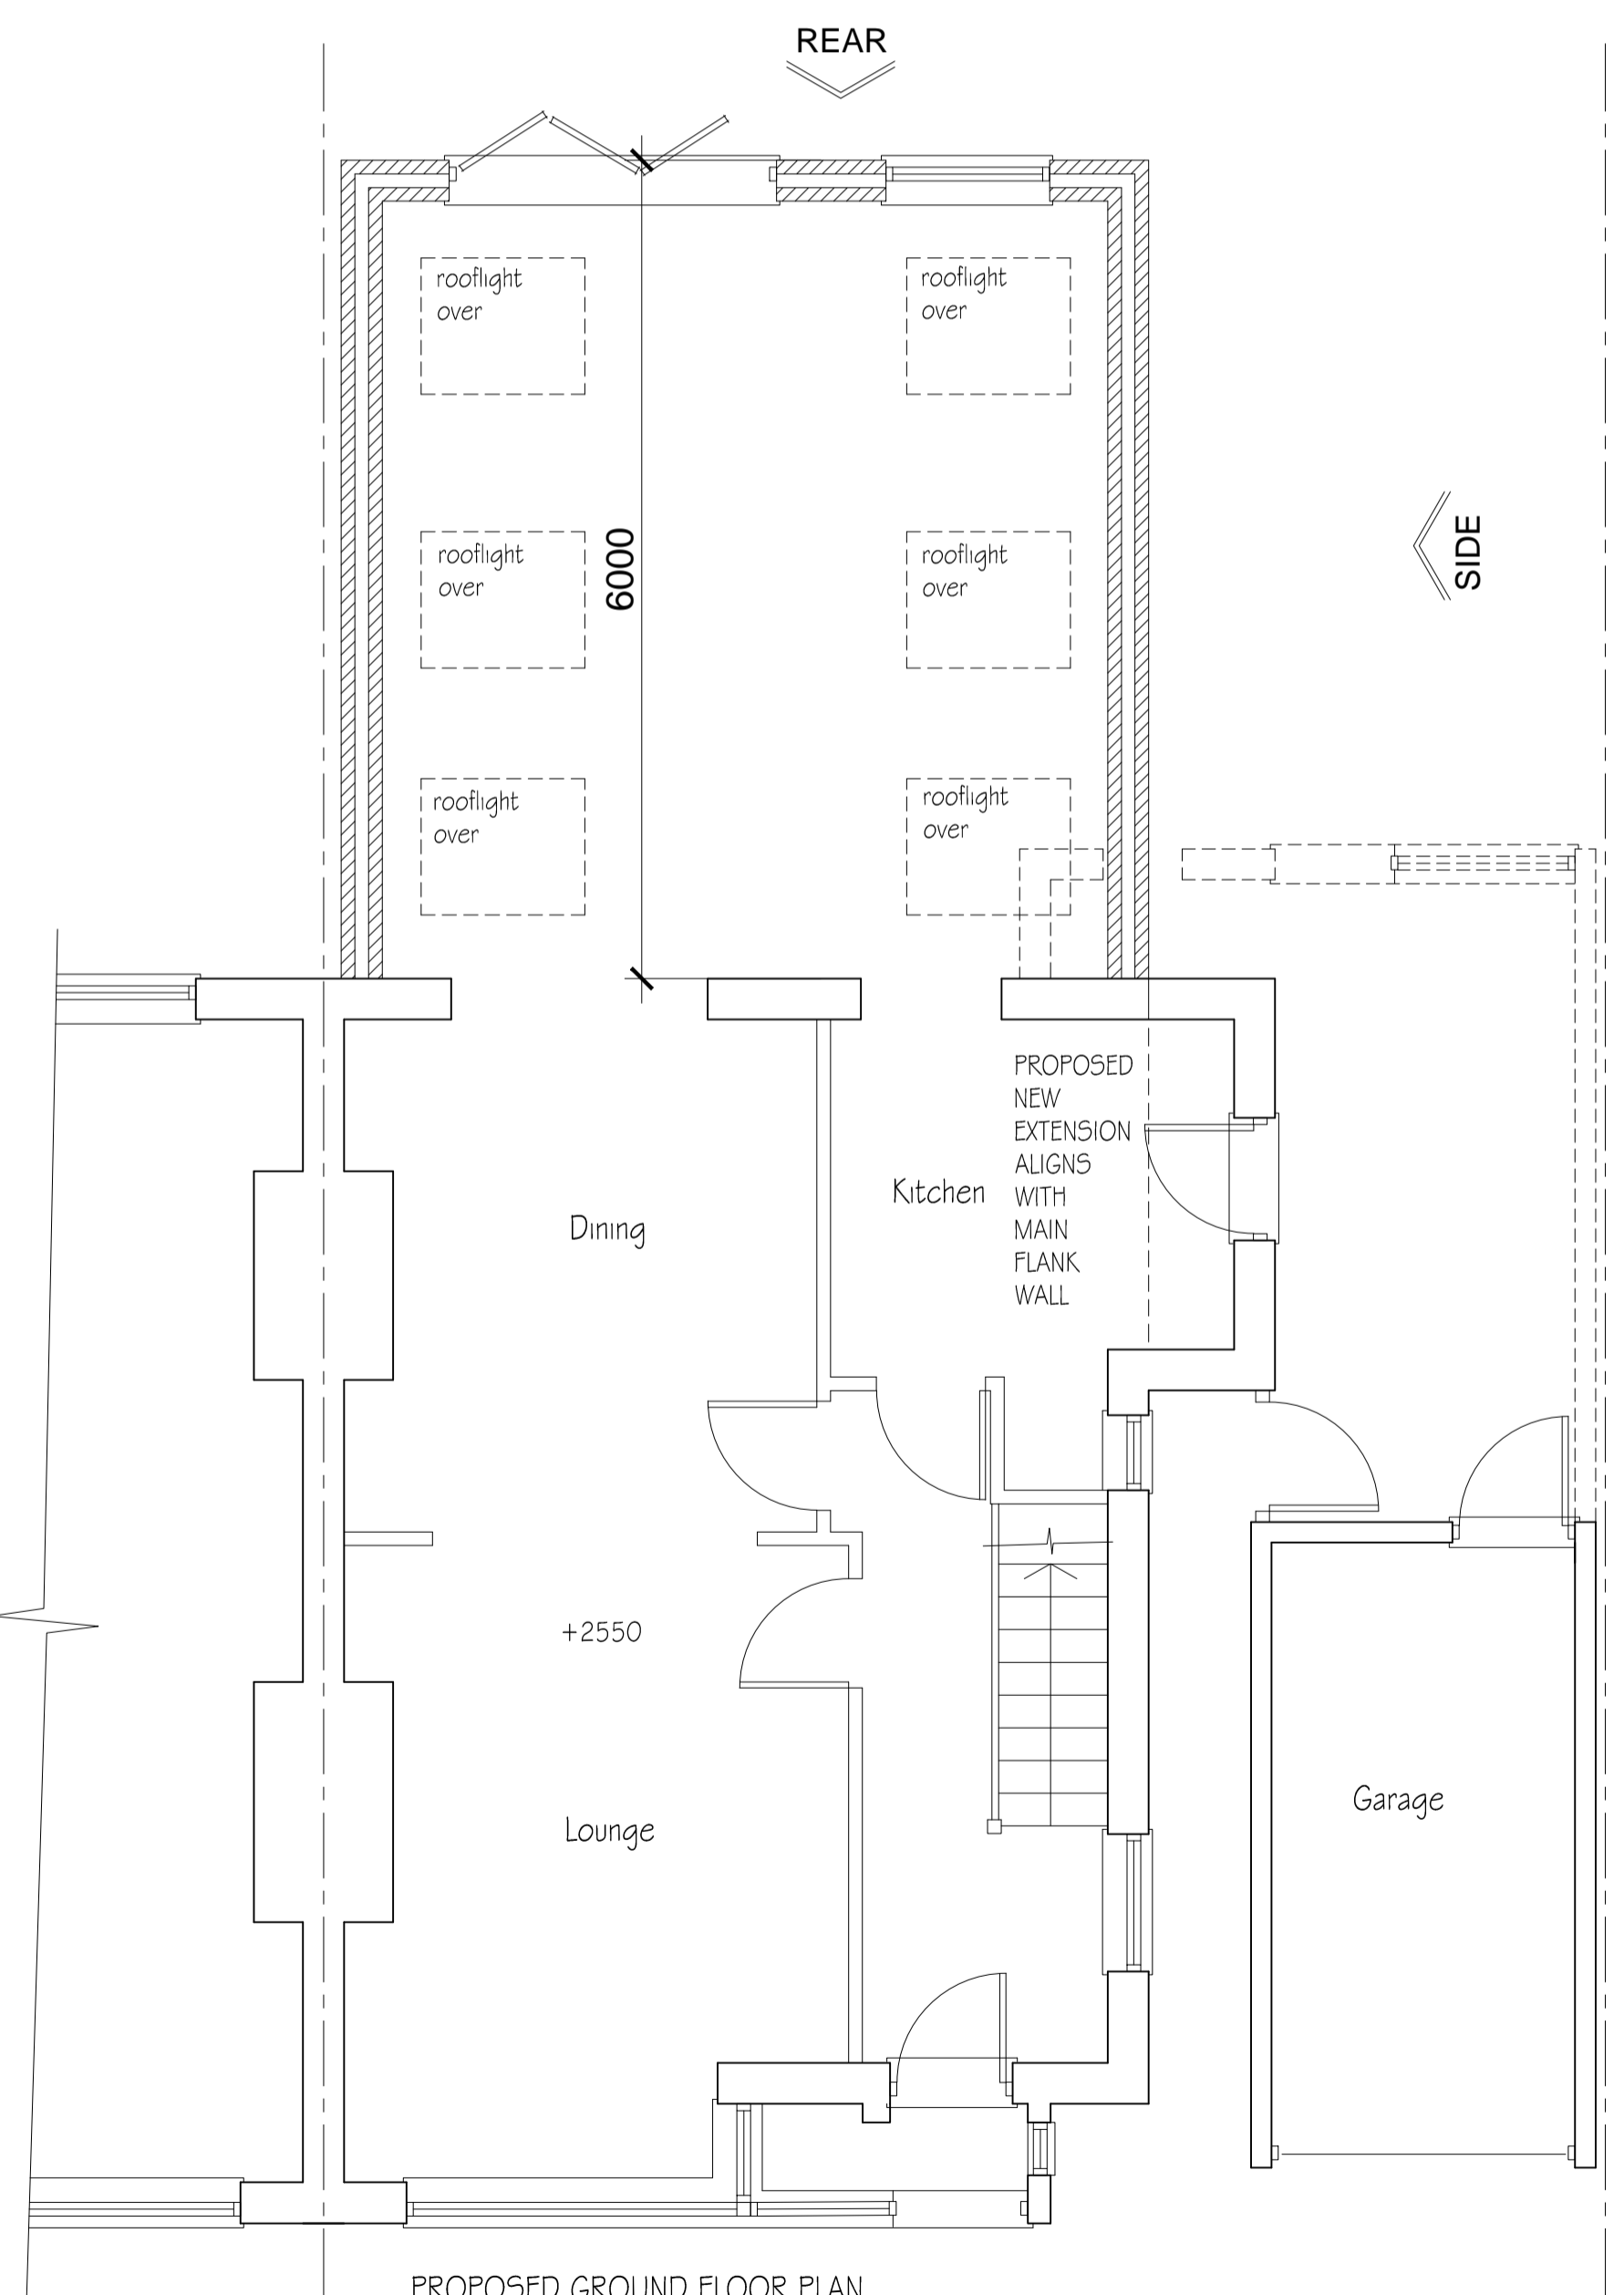


PROPOSED GROUND FLOOR PLAN  
Scale 1:50

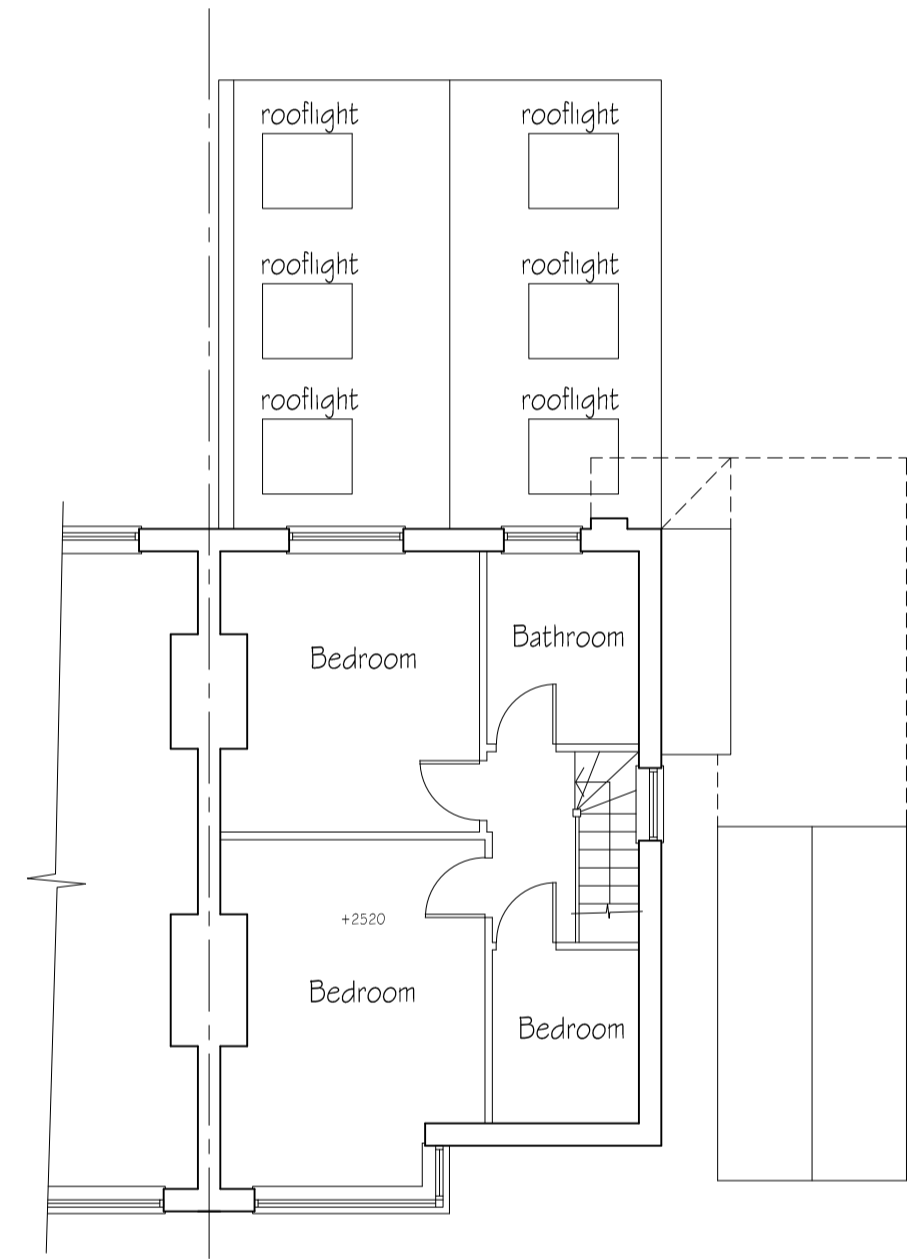


PROPOSED FIRST FLOOR PLAN  
Scale 1:100

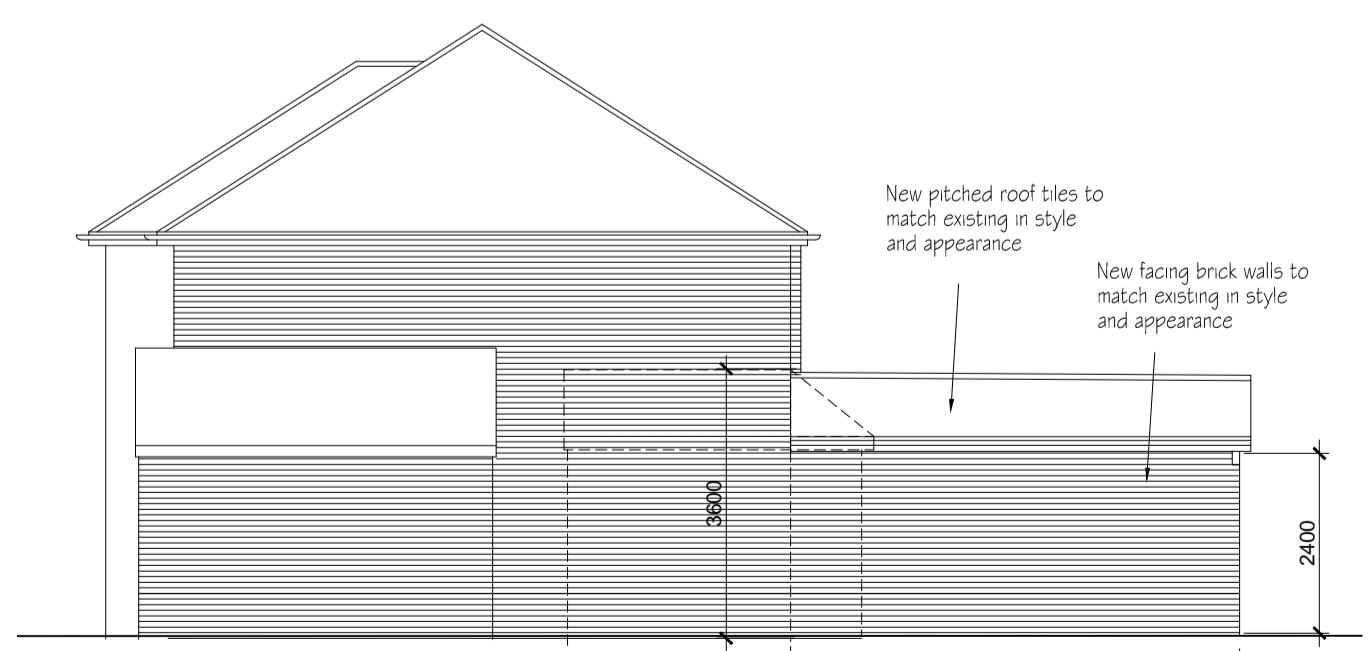


PROPOSED SIDE ELEVATION  
Scale 1:100

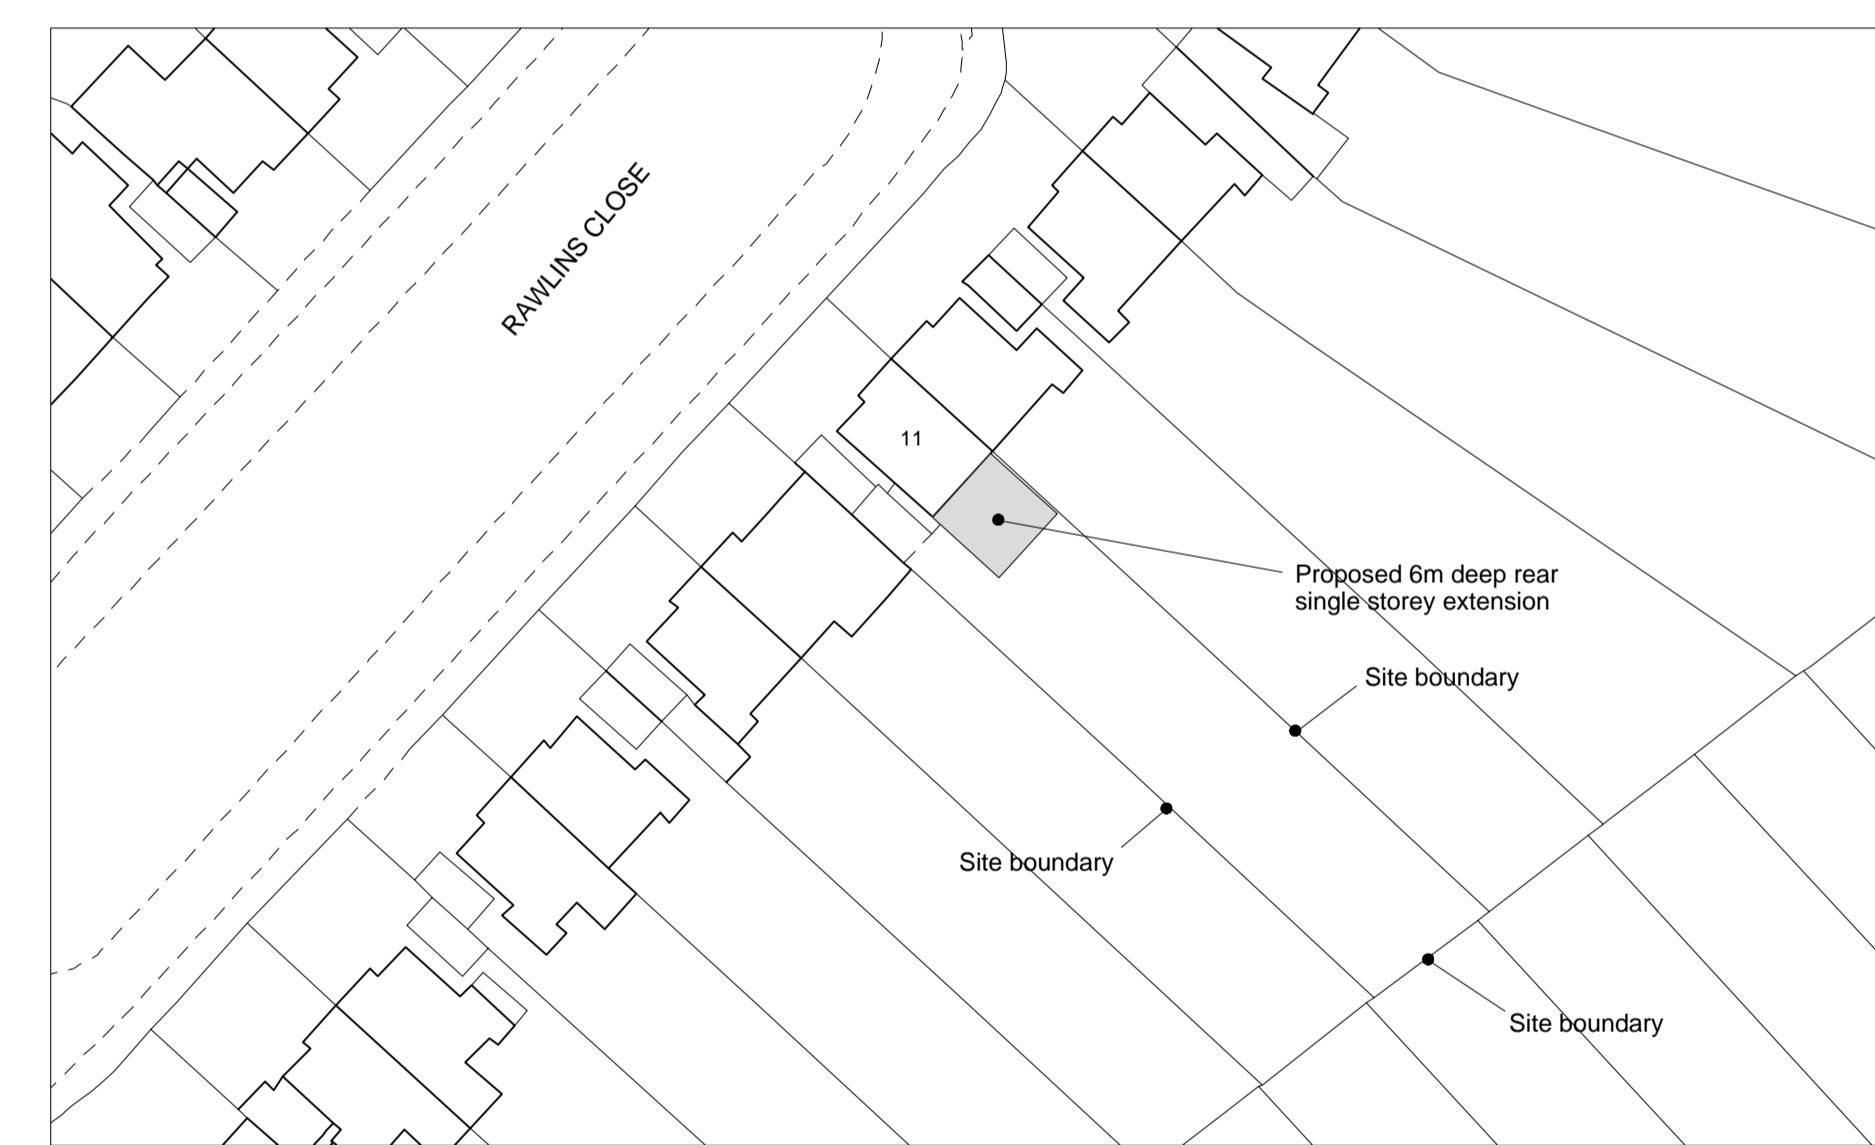

BLOCK PLAN  
Scale 1:500

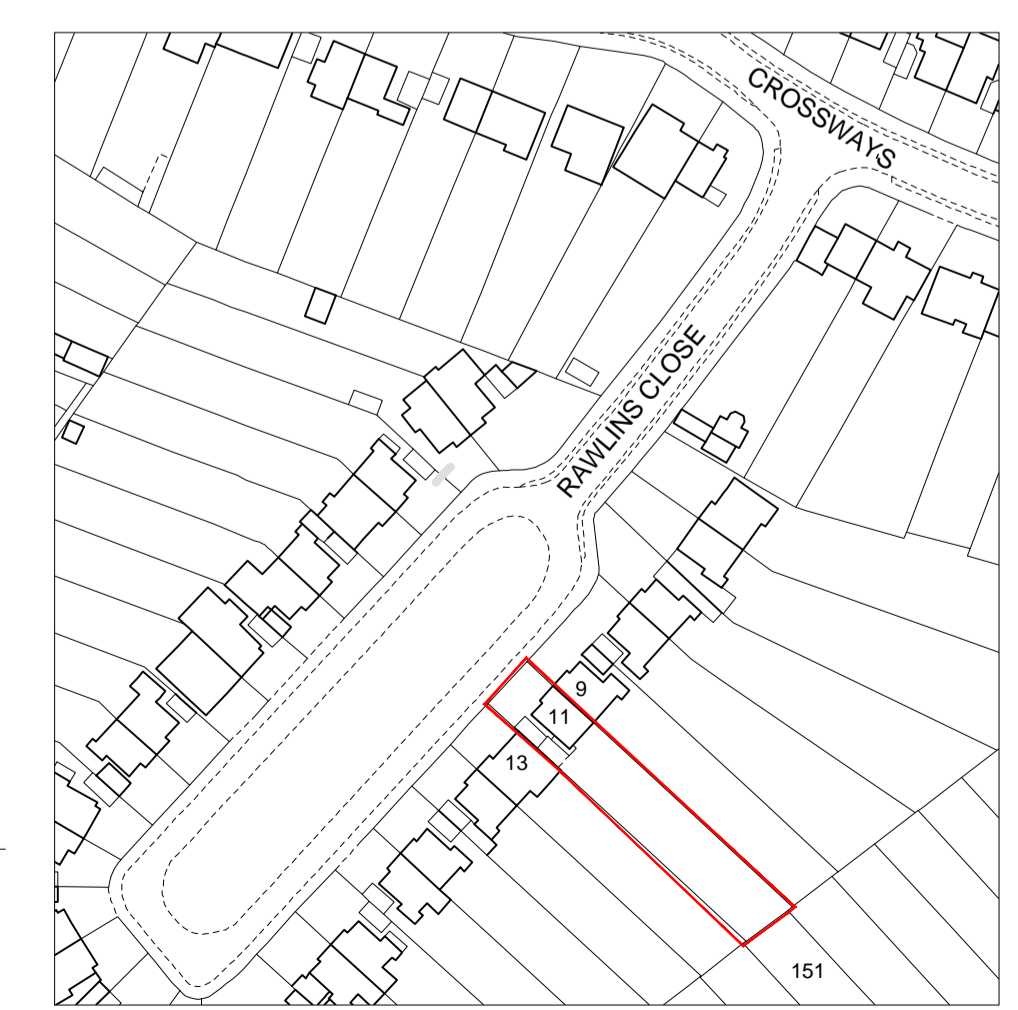

SITE LOCATION PLAN  
Scale 1:1250

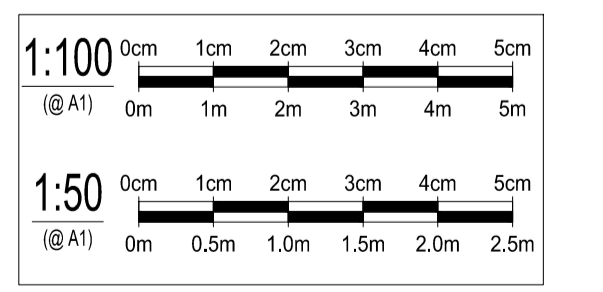

Revision	Description	Date

TITLE: EXISTING PLANS & ELEVATIONS, PROPOSED ROOF SITE LOCATION & BLOCK PLANS

PROJECT: 11 RAWLINS CLOSE, SOUTH CROYDON, CR2 8JJ

DATE: 06.01.2021

SCALE: 1:100&1:50@A1

JOB No: 6232

DRG No: 6232/LO/01