



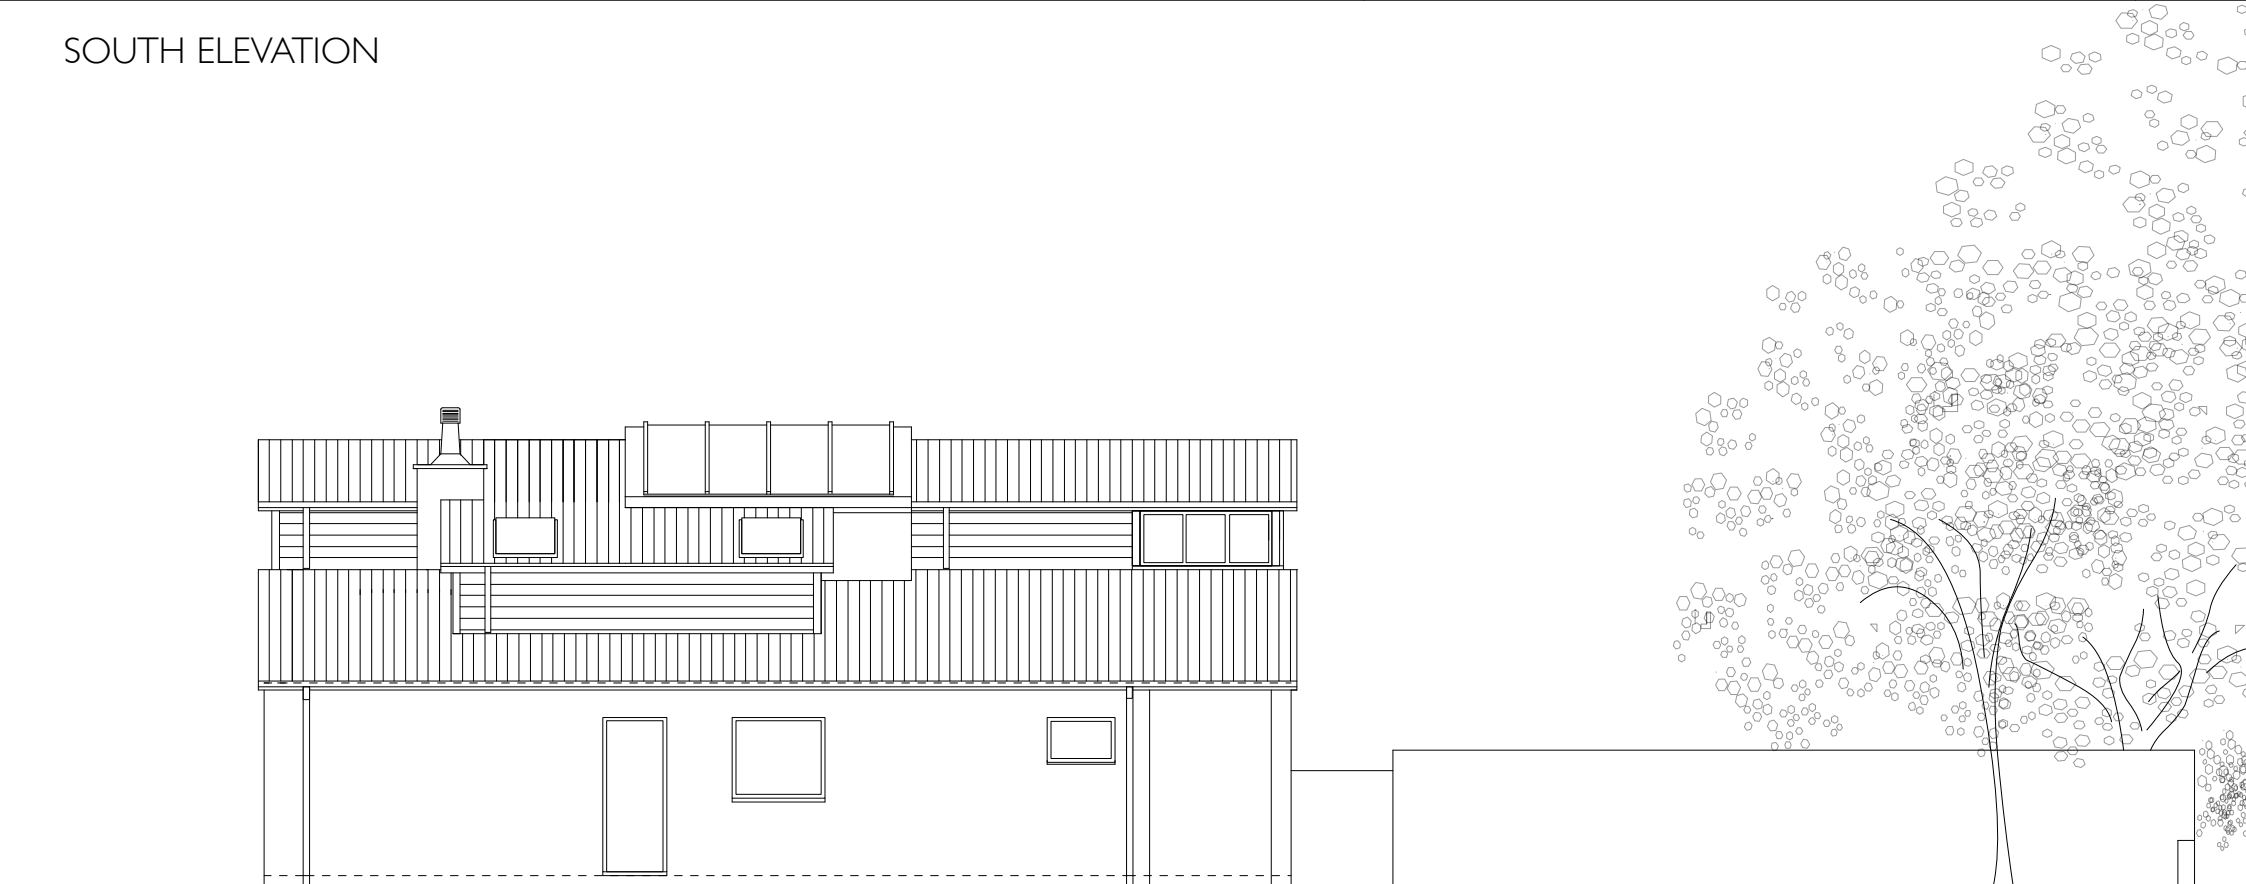

SOUTH ELEVATION

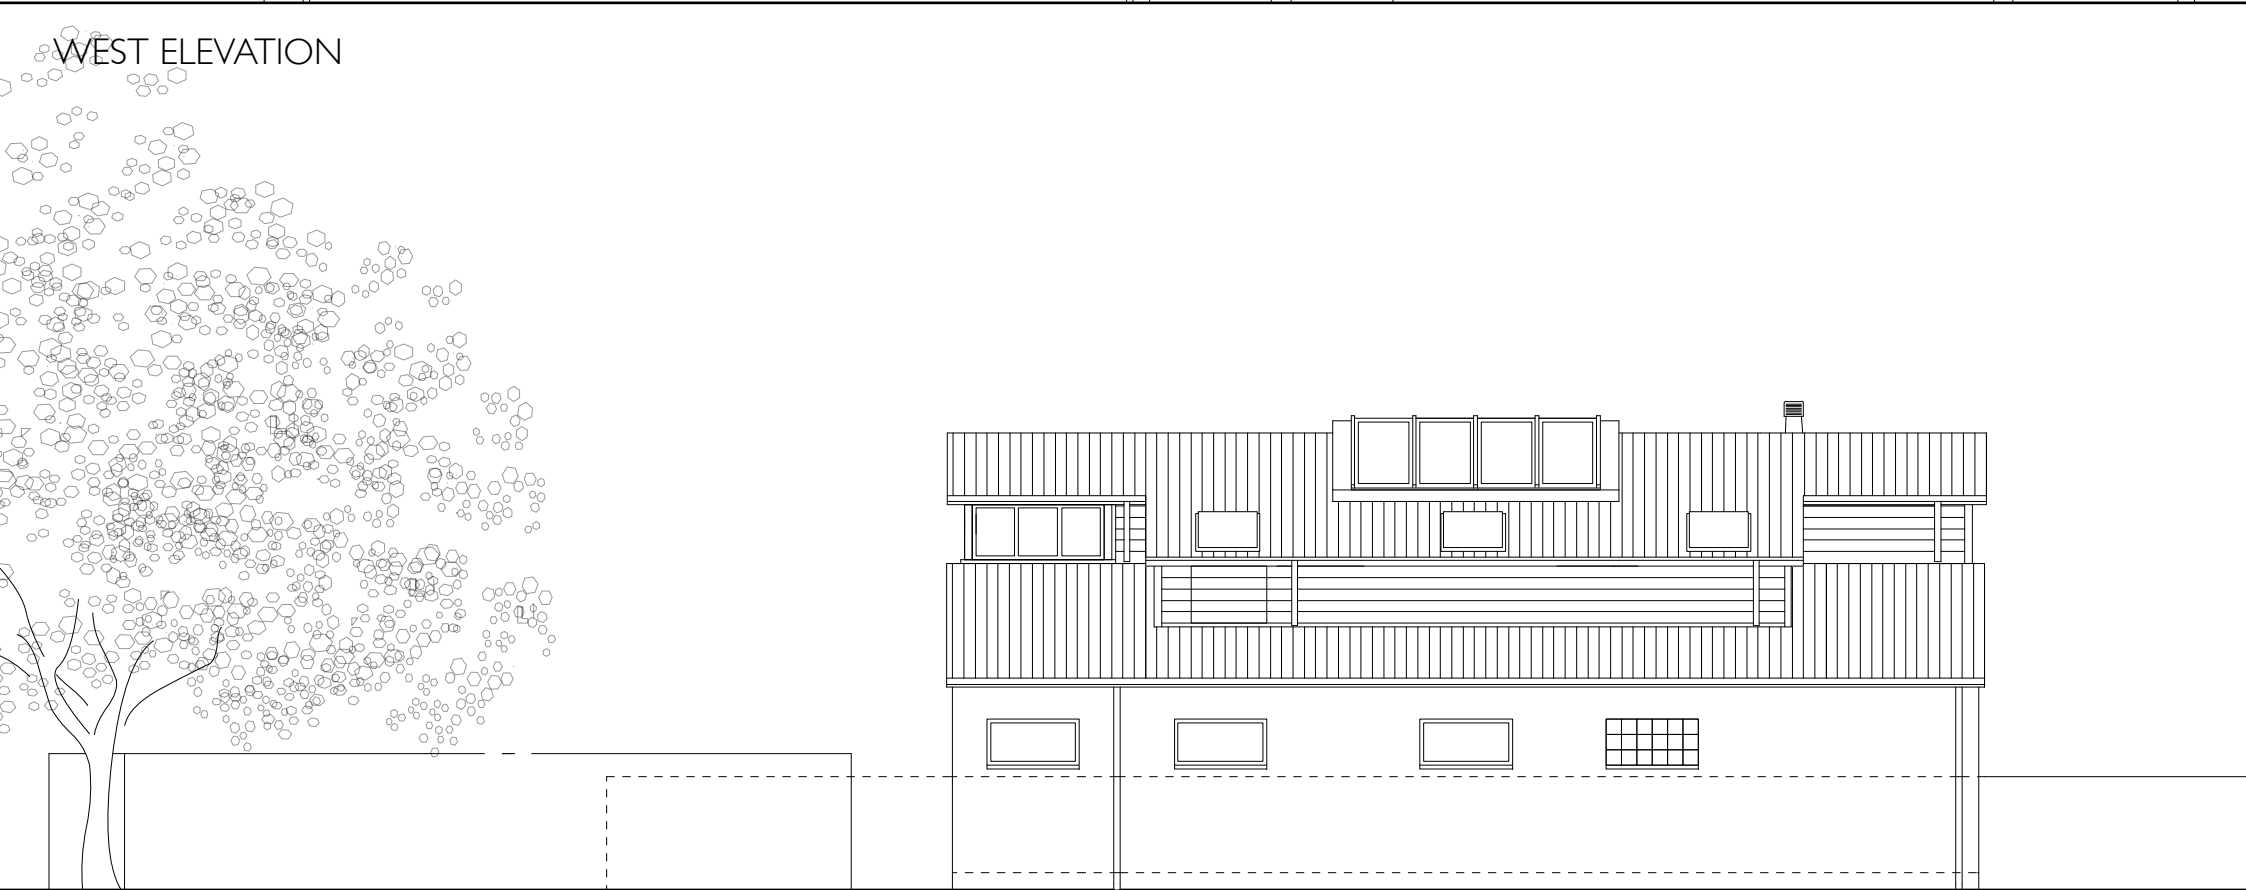

WEST ELEVATION



EAST ELEVATION



JEREMY BAILEY ARCHITECTS LIMITED			
reply to		mail@jeremybaileyarchitects.co.uk	
THE COURTYARD HOUSE WIDMOOR WOOBURN COMMON BUCKS HP10 0JG tel: 01628 531007			
Project		PROPOSED CARPORT	
For		THE COURTYARD HOUSE, WIDMOOR, WOOBURN COMMON HP10 0JG	
Title		ELEVATIONS AS EXISTING	
Drawing No		Rev	Drawn by
2015.04		A	Scale
			1:100@A3