


Proposed use of Existing Garage as Living Accommodation
 "Dibbles", The Street, West Clandon
 Surrey, GU4 7SX

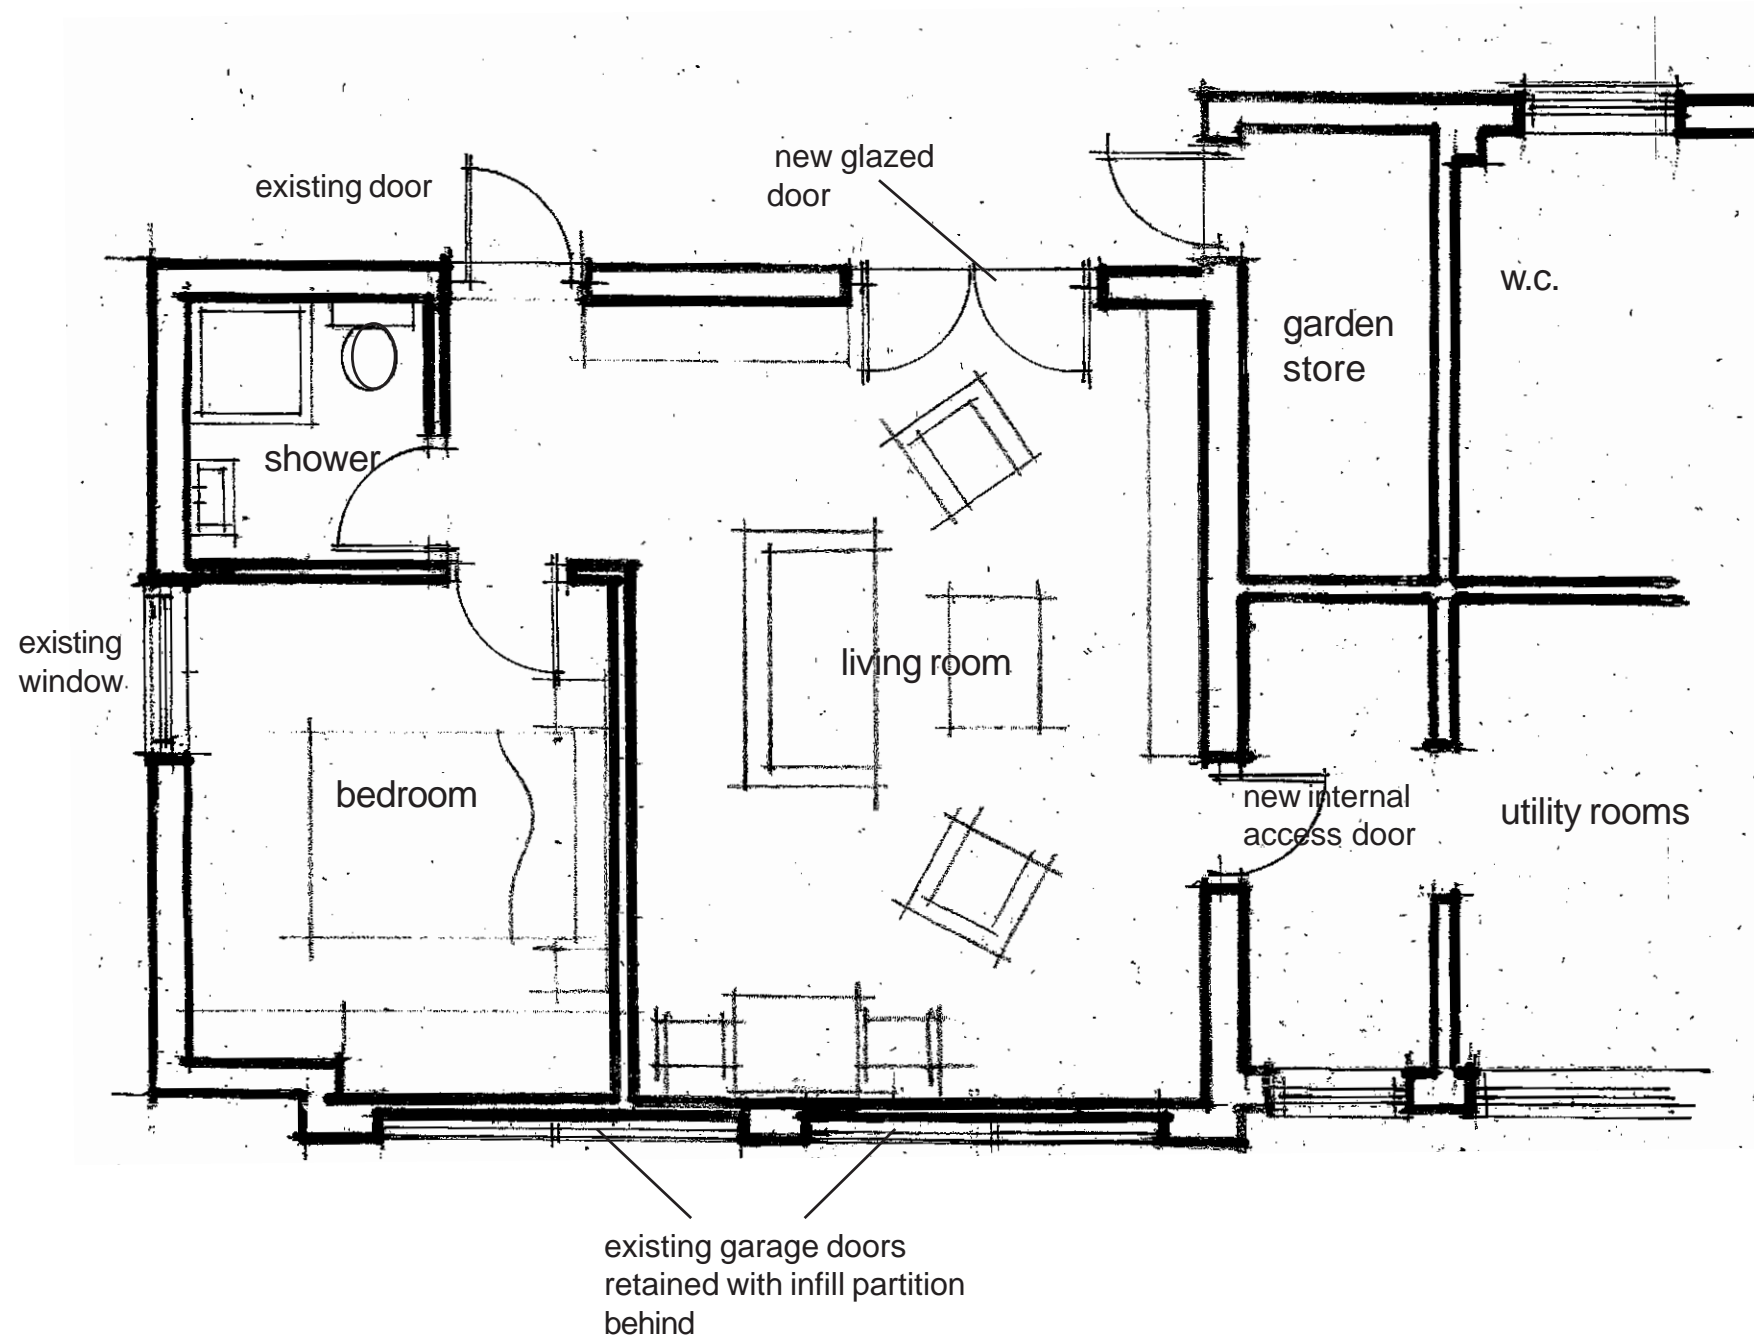

plan as proposed

scale 1:50 (at A3)
 Date Sept '20
 Ref 1630/05B



front elevation as existing - unaltered by internal changes

rev A - shower revised 23-09-20
 rev B - kitchen provision removed 04-01-21

Alan Campbell Chartered Architect
 Cliff Bridge Studio, 7 Cliff Bridge Terrace
 Scarborough, North Yorkshire, YO11 2HA
 Tel. 01723 373057 - Fax. 01723 353580
 email - alan@alan-campbell.co.uk