


**EXISTING LOCATION PLAN**  
SCALE 1:1250



**PROPOSED SITE PLAN**  
SCALE 1:500

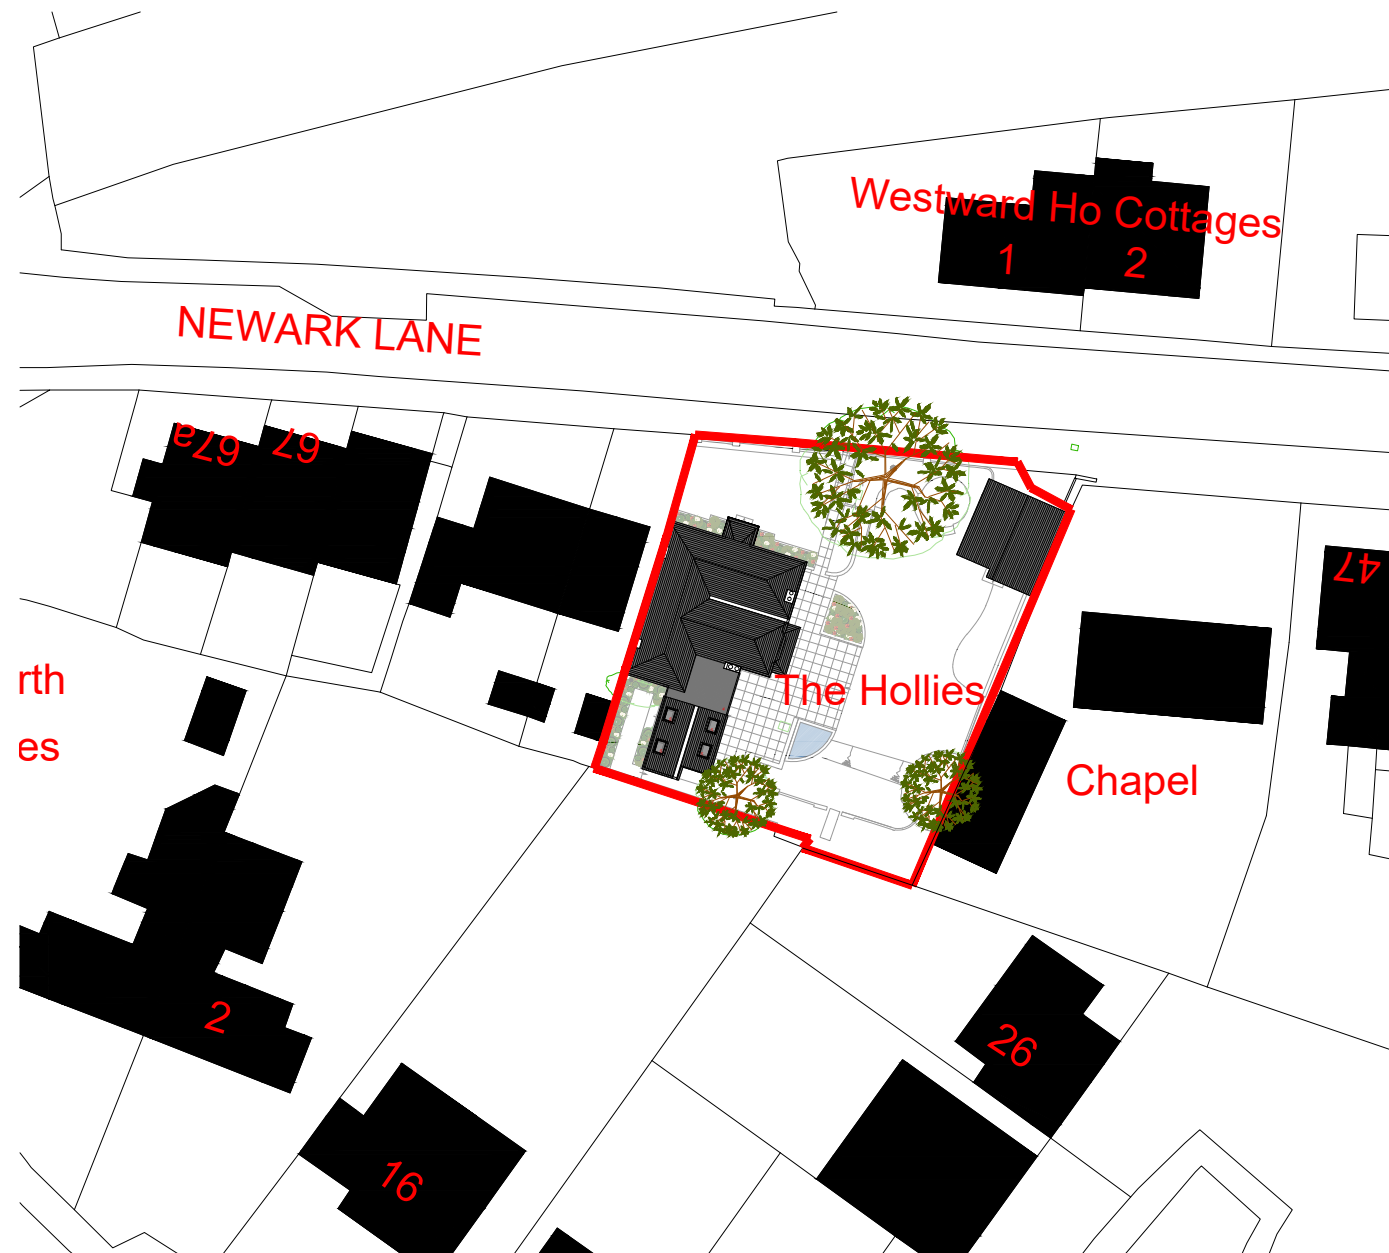

**LEGEND**

— DENOTES LINE OF SITE BOUNDARY

PLANNING  
APPLICATION

N.B: DRAWING INDICATIVE ONLY  
ALL DIMENSIONS MUST BE  
CHECKED ON SITE PRIOR TO  
CONSTRUCTION

A	03.04.2019	Rooflights added.
Revision	Date	Description
The Great Barn, Smithbrook Barns, Cranleigh, Surrey, GU6 8UH, United Kingdom		
T: +44(0)1483 276452 F: +44 (0)1483 276456 E: info@pwjarchitects.co.uk W: www.pwjarchitects.co.uk		
Client	Mr & Mrs Bimson	
Job	The Hollies, Ripley	
Drawn	AEI	
Date	APR 19	
Scale	1:1250, 1:500 @ A3	
Drawing Title	Existing Location & Proposed Site Plan	
Drawing Number:	1877 2001 Rev A	
All dimensions must be checked on site prior to construction. Any discrepancies must be reported to the architect immediately. This drawing remains the copyright of the architect and no portion should be reproduced without the permission of the architect.		