


West Elevation - Proposed

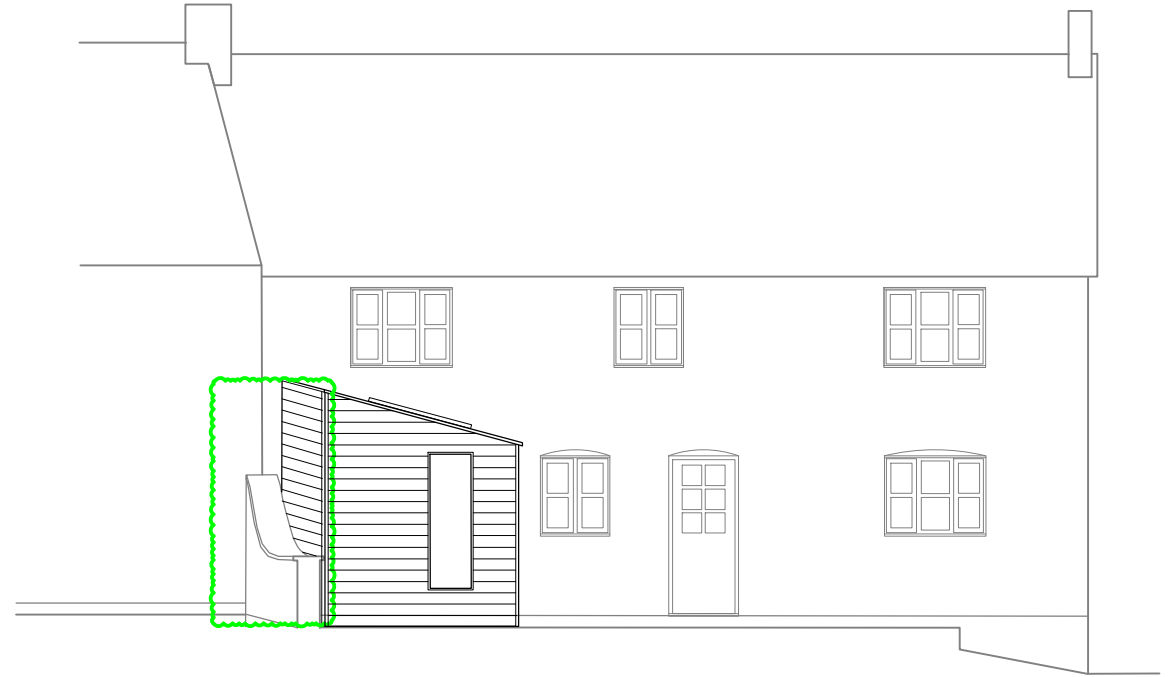

North Elevation - Proposed

Project: Proposed Extension
Mead Cottage
Whitchurch Canonicorum
Bridport
DT6 6RH

Drawing Title: Proposed Elevations

Scale: 1:100 at A4

Date: December 2020

Drawing No.: 5