


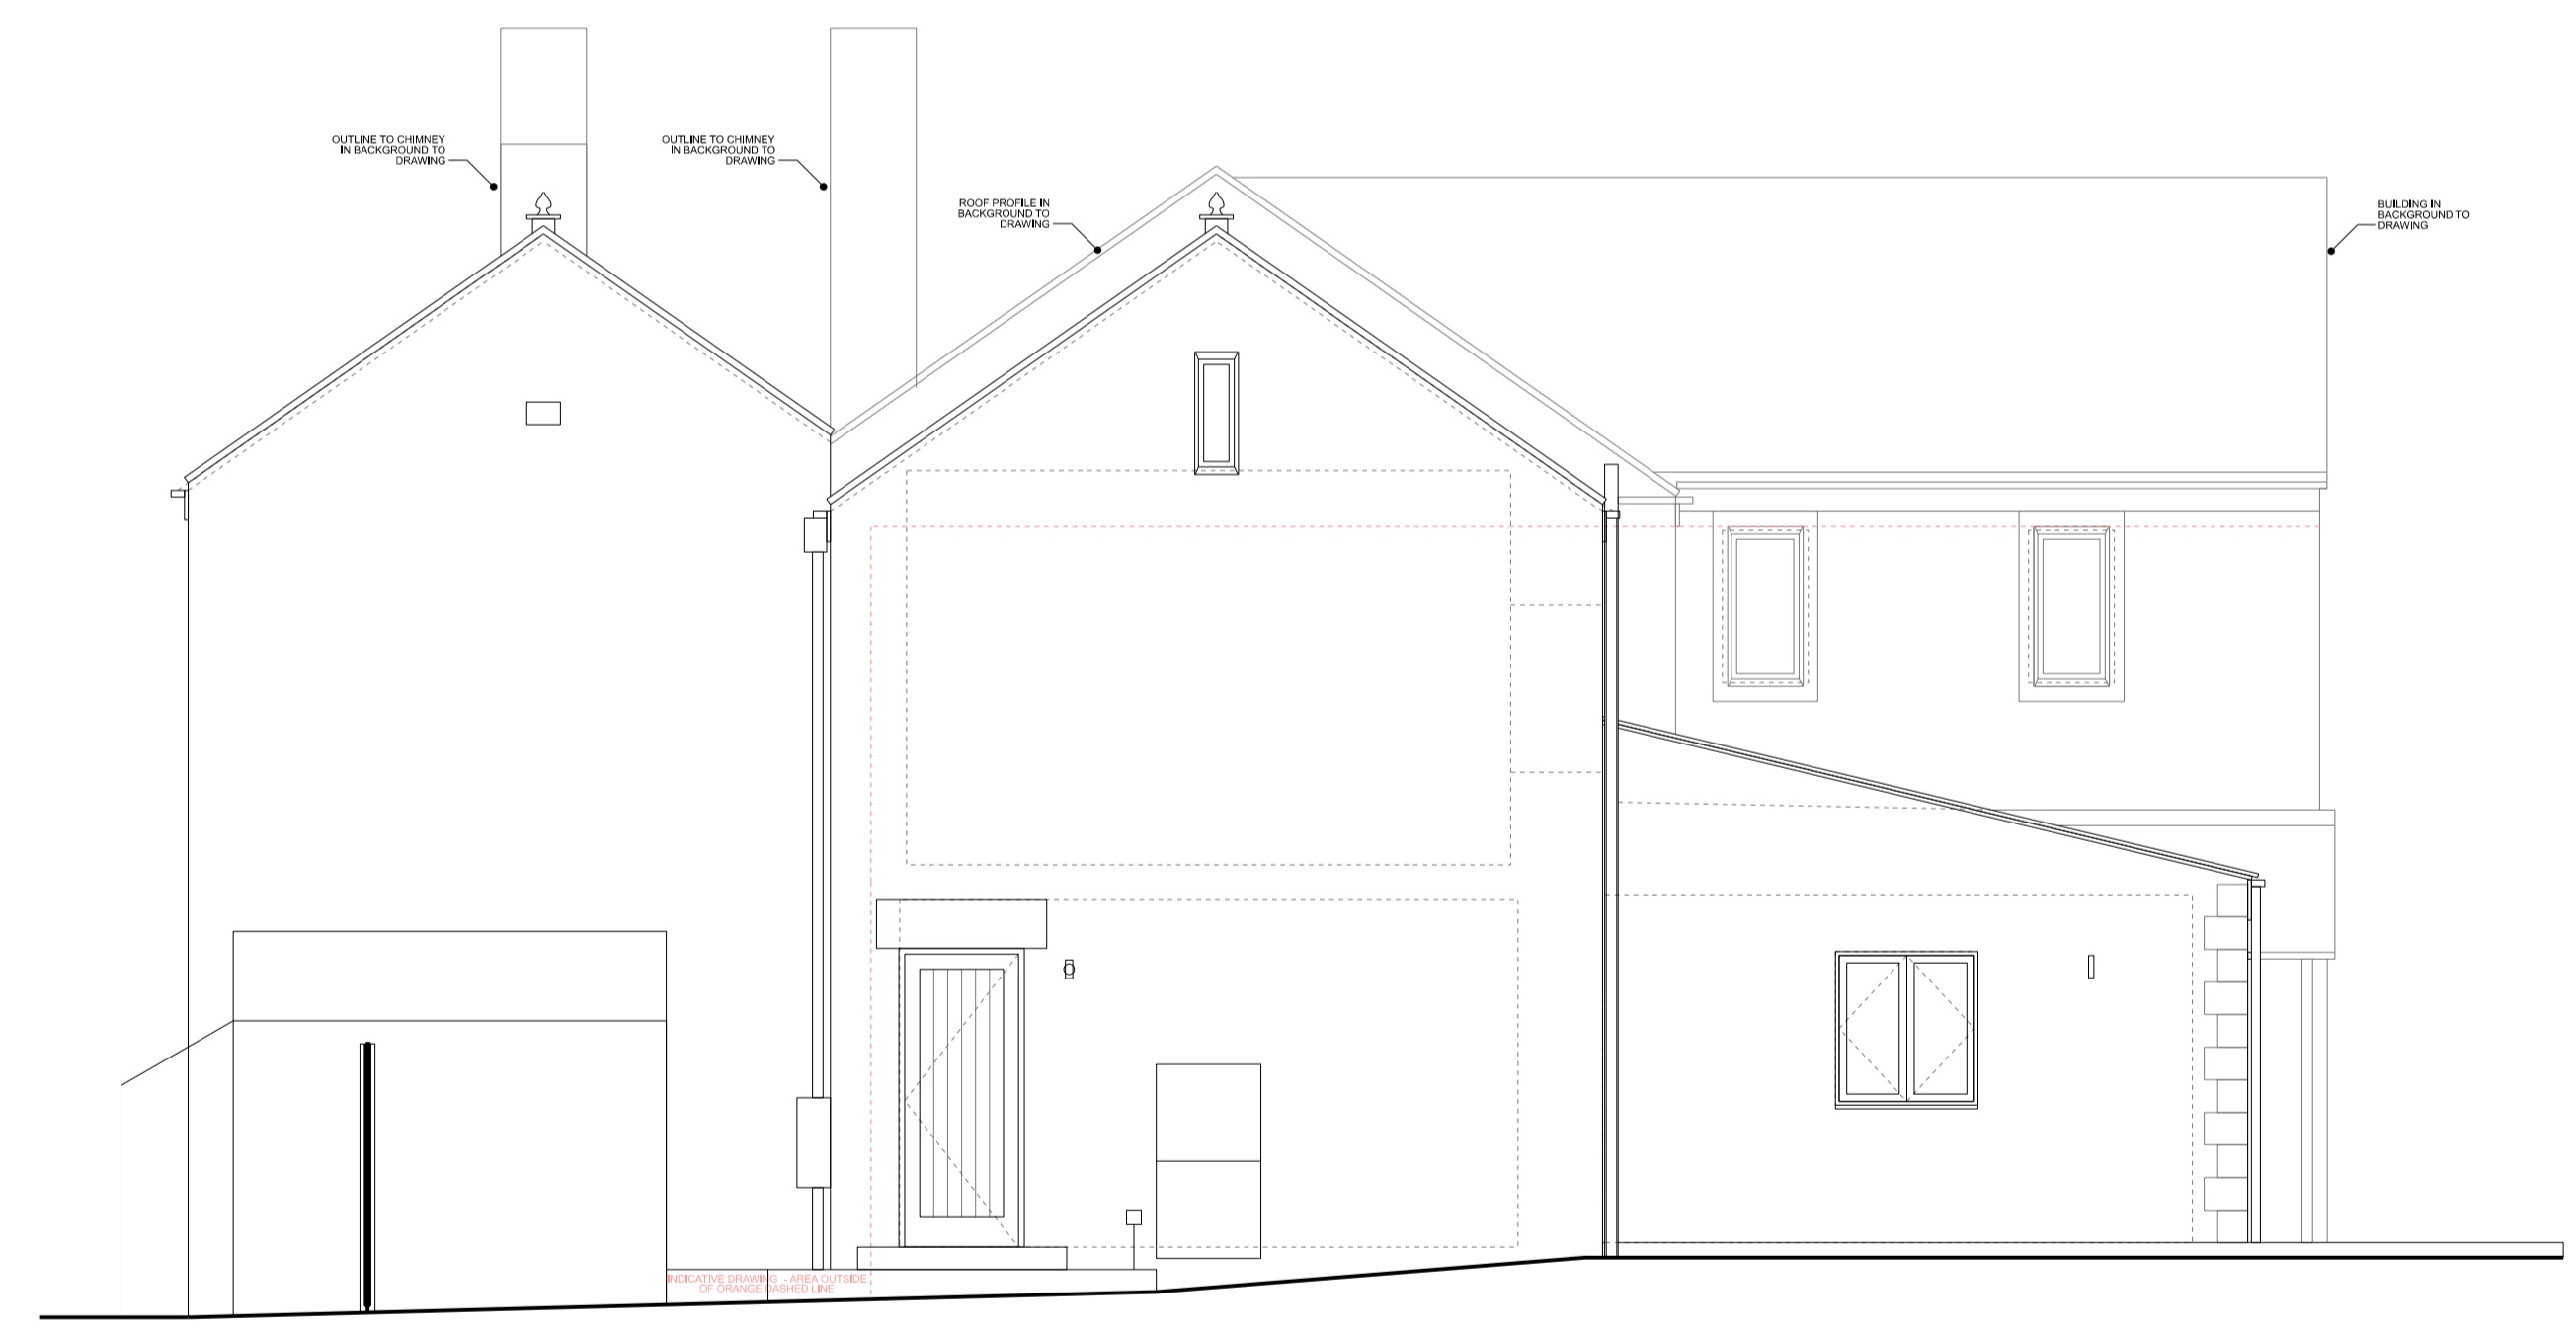


NORTH ELEVATION



EAST ELEVATION

PRINTS SCALE - 1:100 @A3 SIZE / 1:50 @A1 SIZE

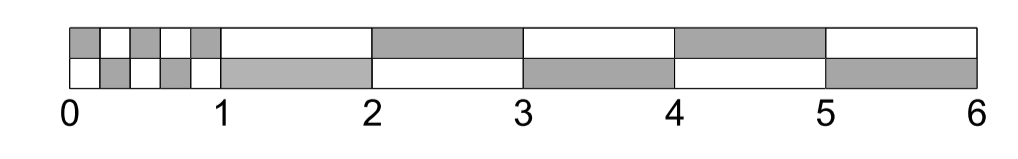

Roger Gransmore RIBA Tel/fax 01285 760700 Email roger@gransmore.co.uk	client Mr and Mrs Ryan	Rev Date Drawing Stage Notes
	project The Buckholt, Buckholt Road, Cranham, GL4 8HD	- 21.10.20 Concept Design A 13.01.21 Planning
The Old Chapel . Oakridge Lynch . Stroud . Glos . GL6 7NZ	drg. no. 2585-05-00-100 rev A title Existing Elevations	
	date 13.01.21 scale 1:100 (A3) 1:50 (A1)	

