




LINEAR SCALE 1:75 @ A3
(OPTIMUM SCALE FOR SHEET SIZE)

- ALL NEW DOORS AND WINDOWS TO BE DOUBLE GLAZED UPVC
- FACING BRICKWORK TO MATCH EXISTING IN COLOUR STYLE AND SIZE AS CLOSELY AS POSSIBLE
- ROOF TILES TO MATCH EXISTING IN COLOUR STYLE AND SIZE AS CLOSELY AS POSSIBLE
- RAINWATER GOODS TO MATCH EXISTING AS CLOSELY AS POSSIBLE

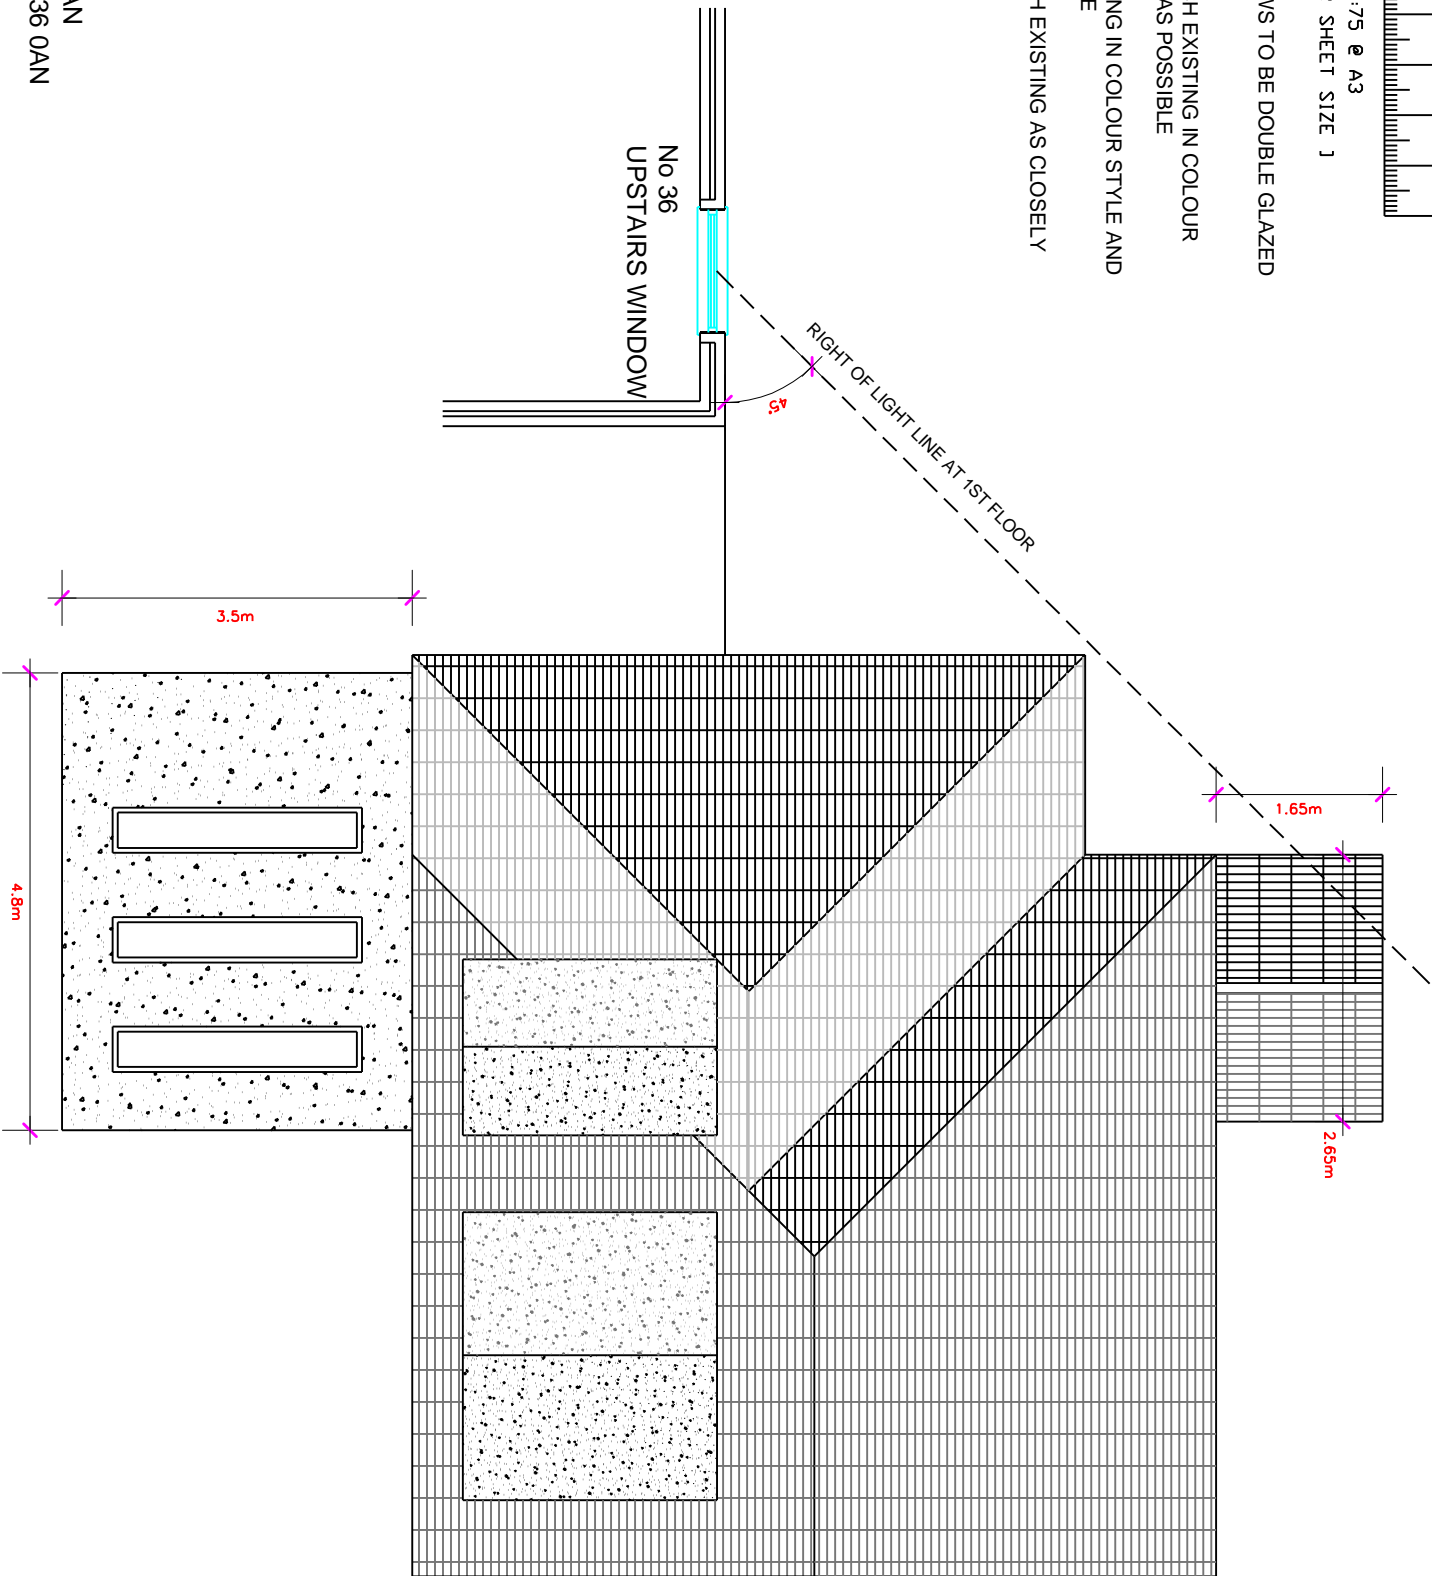

37CD-011A
PROPOSED ROOF PLAN
37 CLAYTON DRIVE B36 0AN