


Rear Elevation 1: 50



Proposed Gable Elevation 1: 50



Front Elevation 1: 50

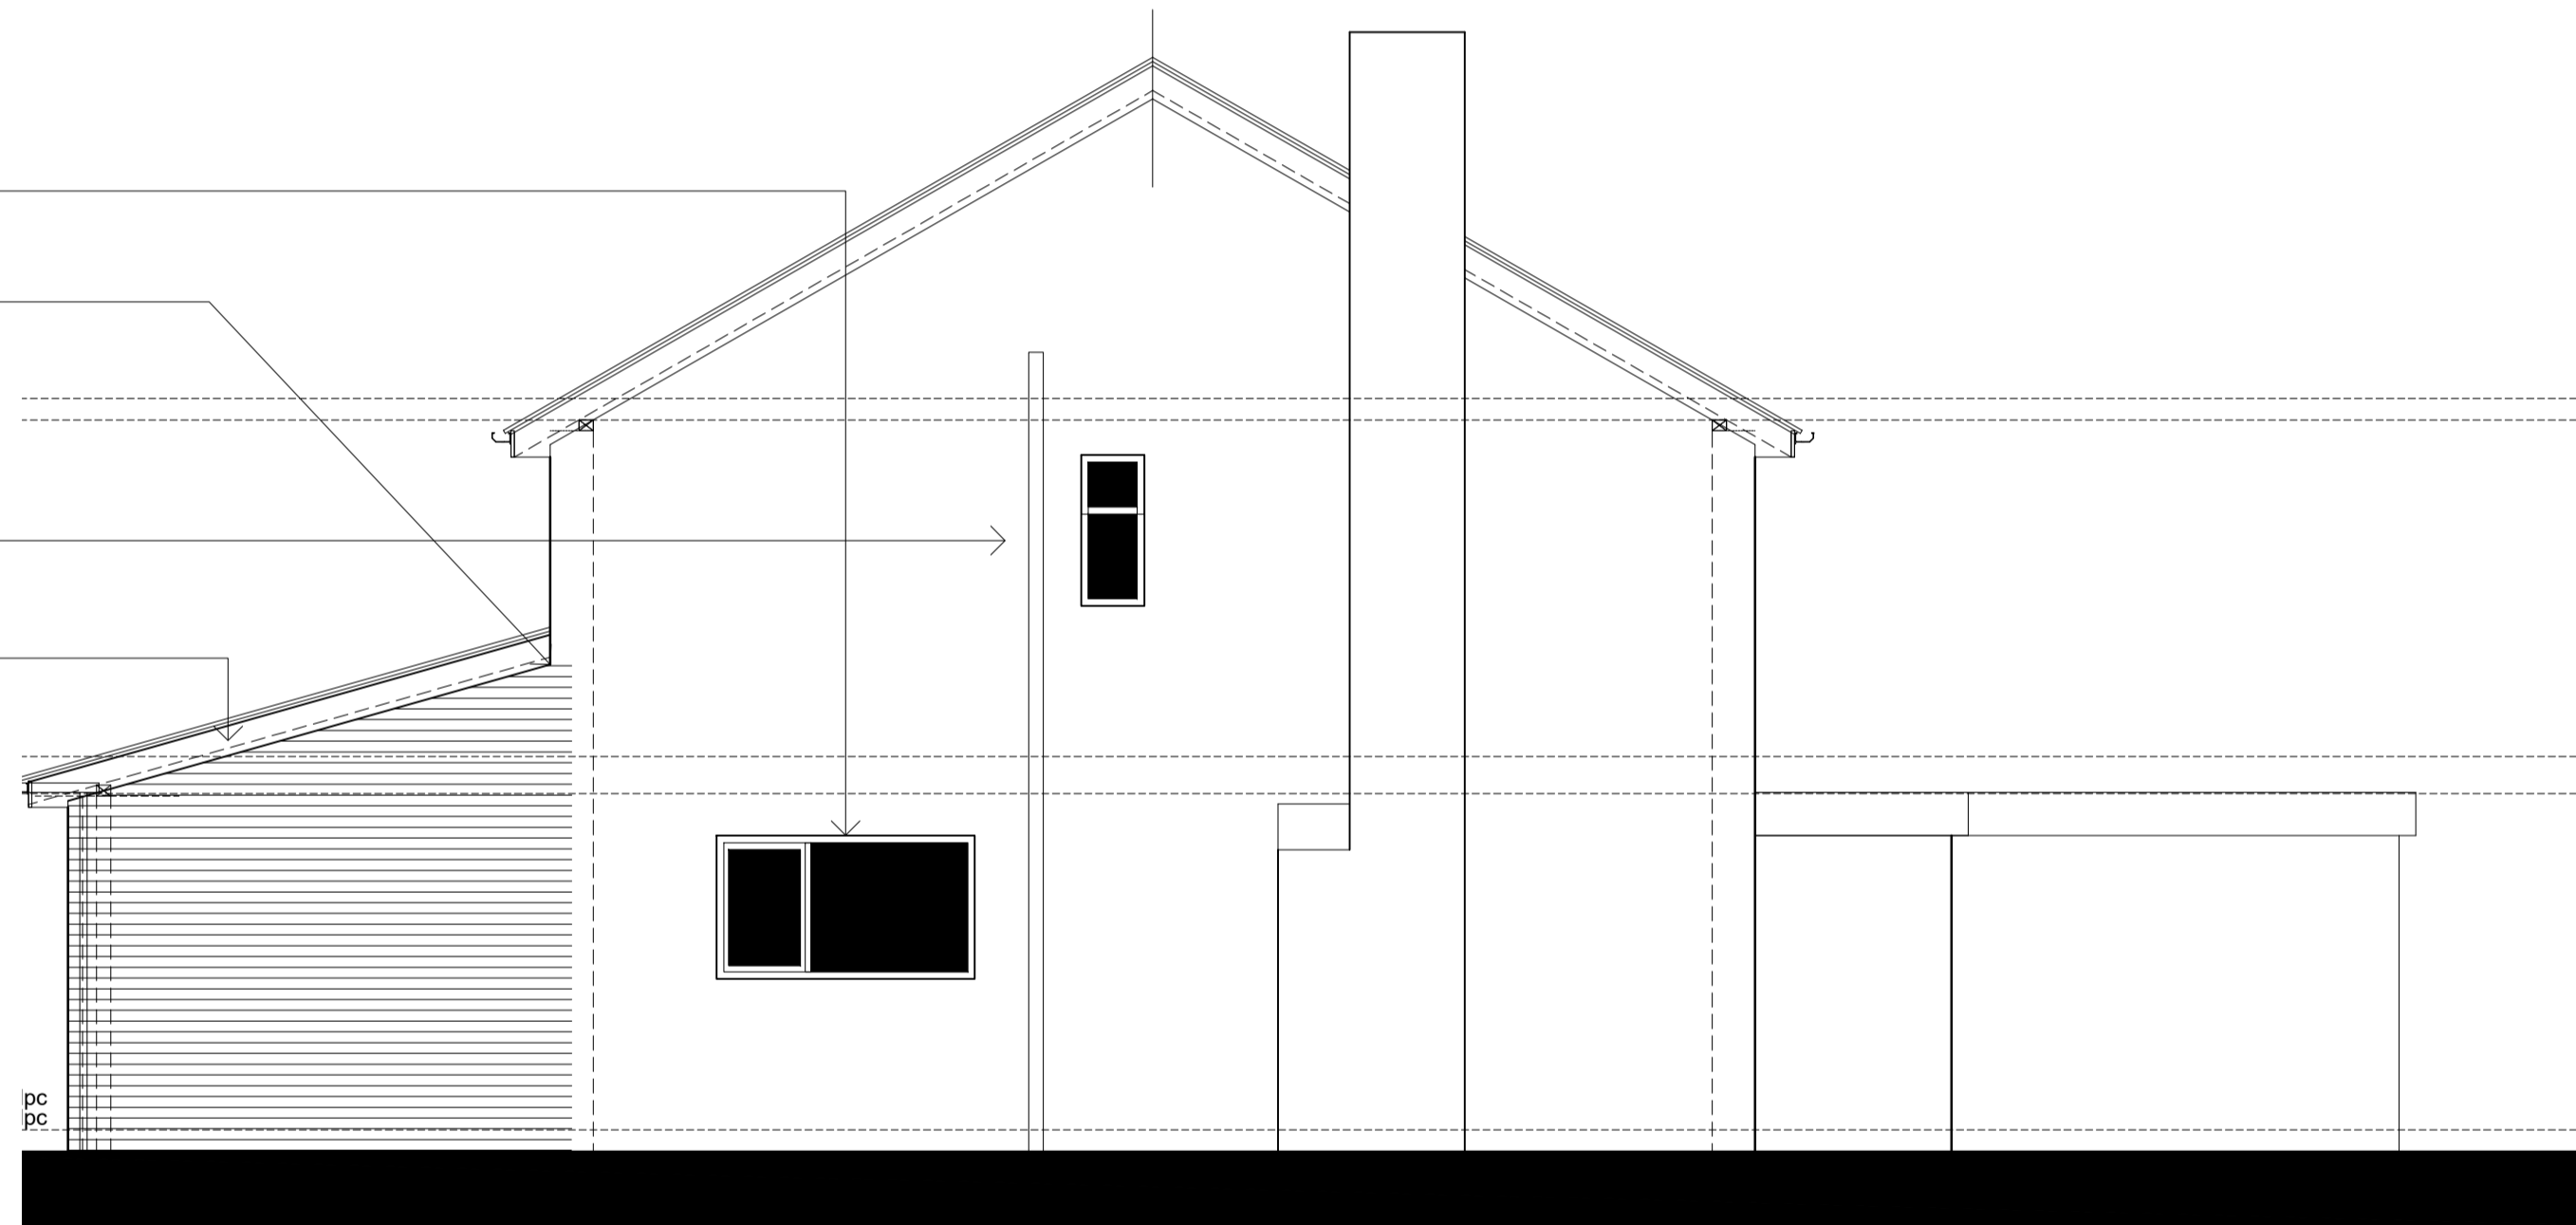

Proposed Gable Elevation 1: 50

| REV | DESCRIPTION | DATE | BY |
|-----|-------------|------|----|
| | | | |

THIS DRAWING IS THE COPYRIGHT OF THE ARCHITECTS. DO NOT SCALE FROM THIS DRAWING. WORK TO FIGURED DIMENSIONS ONLY. CHECK ALL DIMENSIONS ON SITE. ANY DISCREPANCIES TO BE NOTIFIED TO THE ARCHITECT ELEMENTS OF STRUCTURE SHOWN ARE INDICATIVE AND FOR GUIDANCE. FINAL DESIGN TO BE AS STRUCTURAL ENGINEERS DETAILS AND SPECIFICATION.

PROJECT
Ground floor side extension
for
Mr & Mrs. Geary
20, Frome Close,
Irby,
Wirral
CH61 4YD

DRAWING TITLE
Existing plans and elevations

| SCALE | DATE | DRAWN | CHECKED |
|----------------|----------|------------|---------|
| 1:50 @A1 | 30/09/20 | - | - |
| DRAWING STATUS | PLANNING | | |
| JOB No | 566 | DRAWING No | WD-03 |
| REVISION | | | |

