




Proposed Ground Floor Plan
Scale 1:100

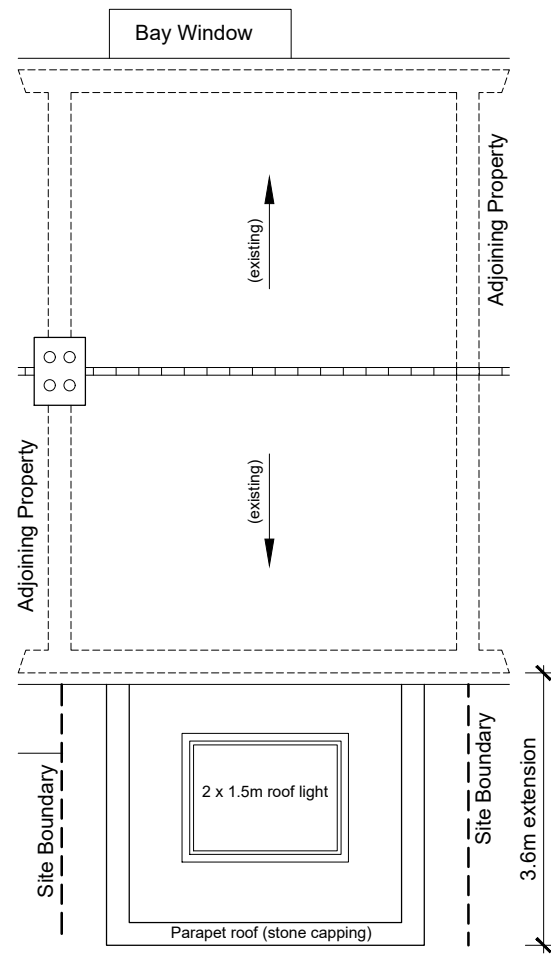


Proposed Roof Plan
Scale 1:100

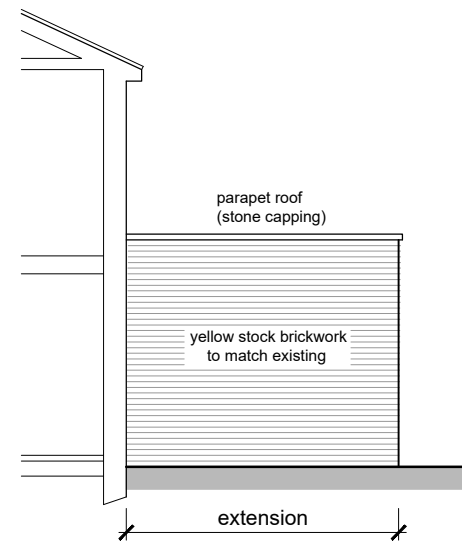


Proposed South-west Elevation
Scale 1:100

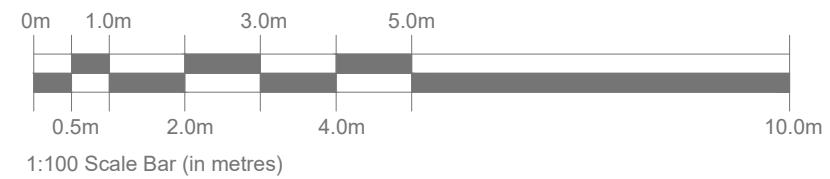


Notes.
 - Do not scale.
 - The contractor is responsible for checking dimensions, tolerances and references. Report all discrepancies before proceeding with the works.
 - Where an item is covered by drawings to different scales the larger scale drawing is to be worked to.

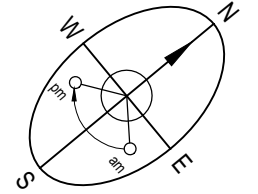

Proposed North-west Elevation
Scale 1:100

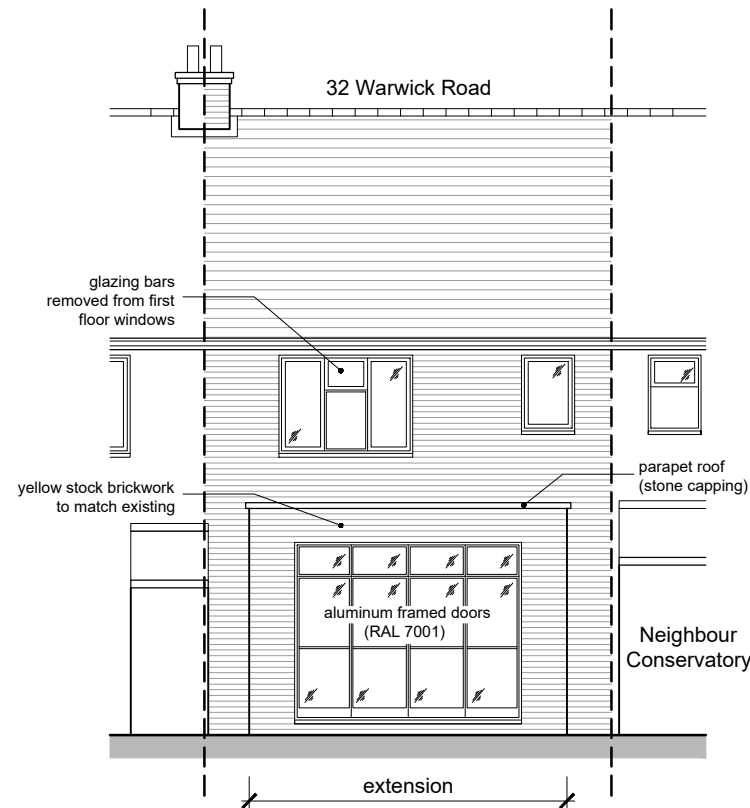

Proposed South-east Elevation
Scale 1:100

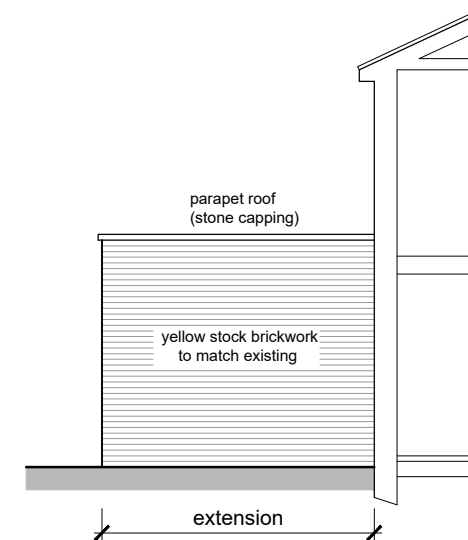

Proposed North-east Elevation
Scale 1:100

Rev A:	11.02.21	Clients comments
--------	----------	------------------

Rev.	Date.	Description.
------	-------	--------------

Project Title.
Mrs Elizabeth Mc'Cotter
32 Warwick Road
Whitstable
Kent
CT5 1HX

Drawing Description.
Proposed Floor Plans & Elevations

Scale. 1:100 @ A3	Date. January 21
-----------------------------	----------------------------

Drawn By.	Checked By.
-----------	-------------

Purpose.
PLANNING

Drawing No. 21/01/04	Revision. A
--------------------------------	-----------------------