




Existing Ground Floor Plan
Scale 1:100

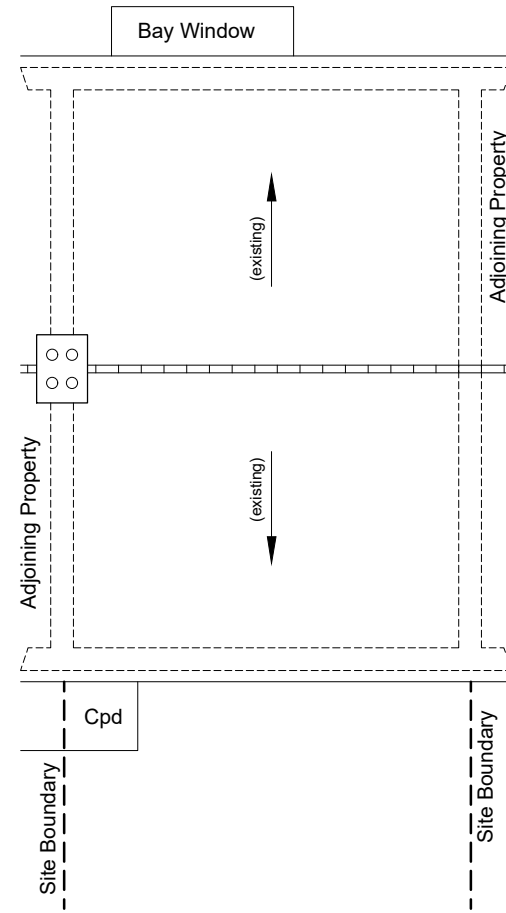


Existing Roof Plan
Scale 1:100

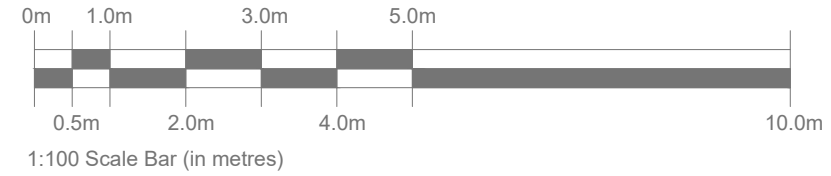

Notes.
 - Do not scale.
 - The contractor is responsible for checking dimensions, tolerances and references. Report all discrepancies before proceeding with the works.
 - Where an item is covered by drawings to different scales the larger scale drawing is to be worked to.

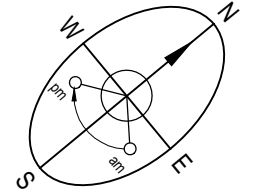

Existing North-west Elevation
Scale 1:100

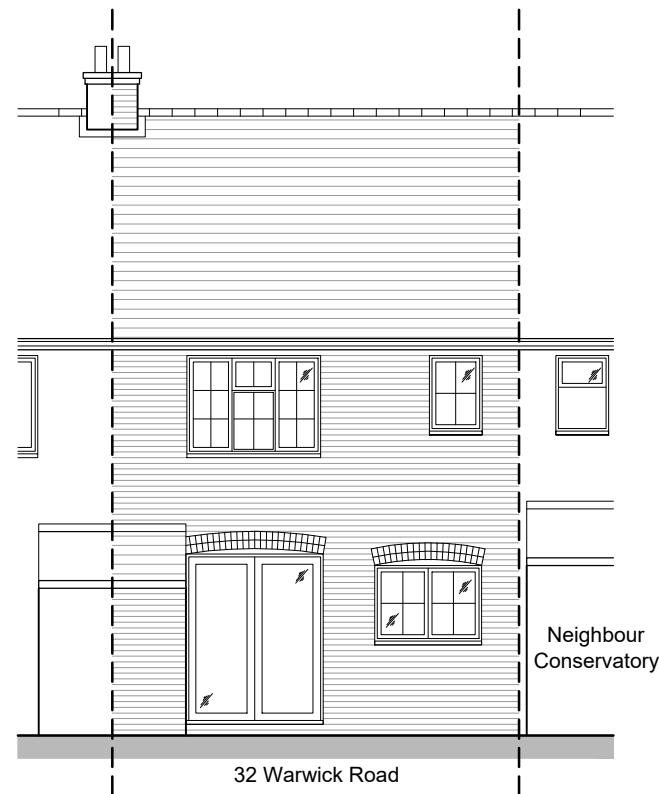

Existing South-east Elevation
Scale 1:100

Rev.	Date.	Description.
------	-------	--------------

Project Title.
Mrs Elizabeth Mc'Cotter
32 Warwick Road
Whitstable
Kent
CT5 1HX

Drawing Description.
Existing Floor Plans & Elevations

Scale.
1:100 @ A3

Date.
January 21

Drawn By.

Checked By.

Purpose.
PLANNING

Drawing No.
21/01/02

Revision.