



Existing Ground Floor Plan

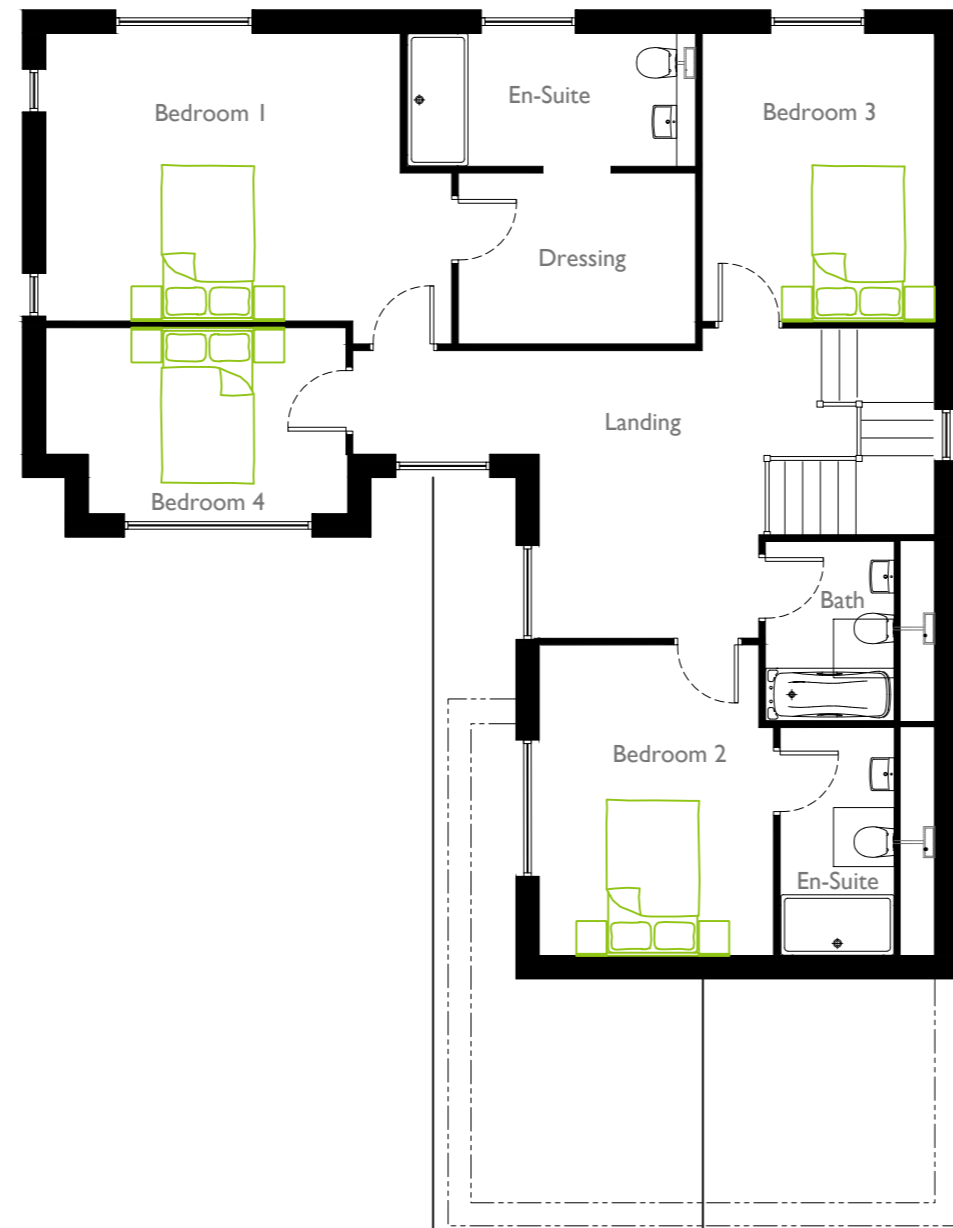

Existing First Floor Plan

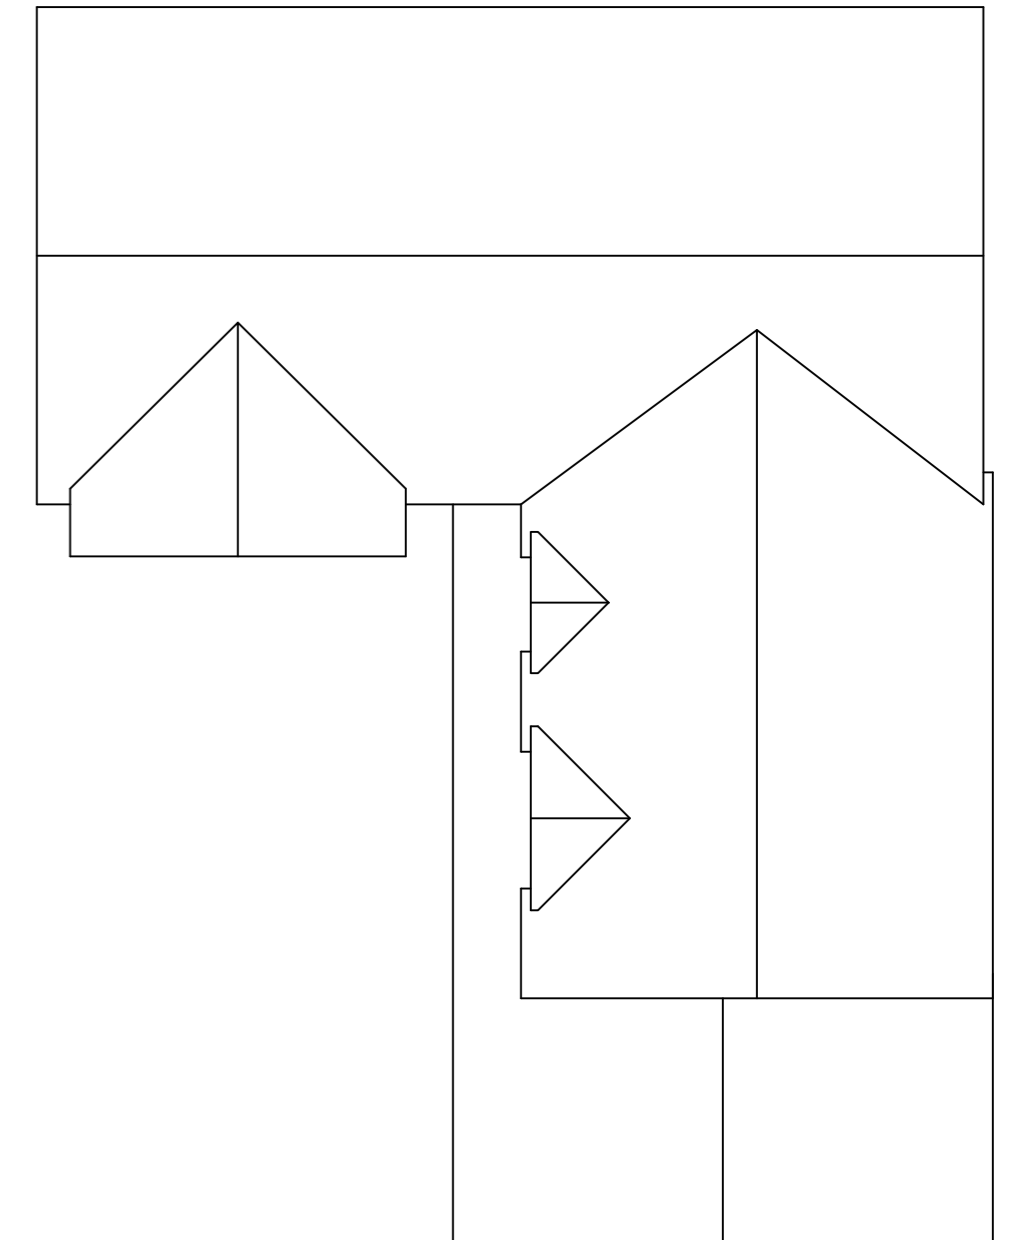

Existing Roof Plan

In association with
 AC DESIGN
 Hampshire Architect
 Email: alexcarr@outlook.com
 Telephone: 07308 953285
 Website: www.acdesignuk.co.uk

| | | | | | | | |
|---|-------------------------|-----------------------------------|---------------------|------------------|-----------|------------------|-------------------------|
| PROJECT 25 Baroona Close Romsey | Project type Housing | Drawing classification Housing | SCALE 1:100 | SHEET SIZE A2 | SHEET No. | DATE 24/12/20 | DRAWN Alexander Carr |
| DRAWING TITLE Existing Floor Plans & Roof Plan | | | Planning | | | | |
| | | | MW01-103-1st | | | | |

